


REV	DATE	BY	REVISION

DATE: 3/15/82

CHARLEY F. JOHNSON RPE
NEVADA CERT #3008

PLANNERS
2800 WEST SAHARA AVENUE
LAS VEGAS, NEVADA 89102
PHONE (702) 873-7560

VTM nevada

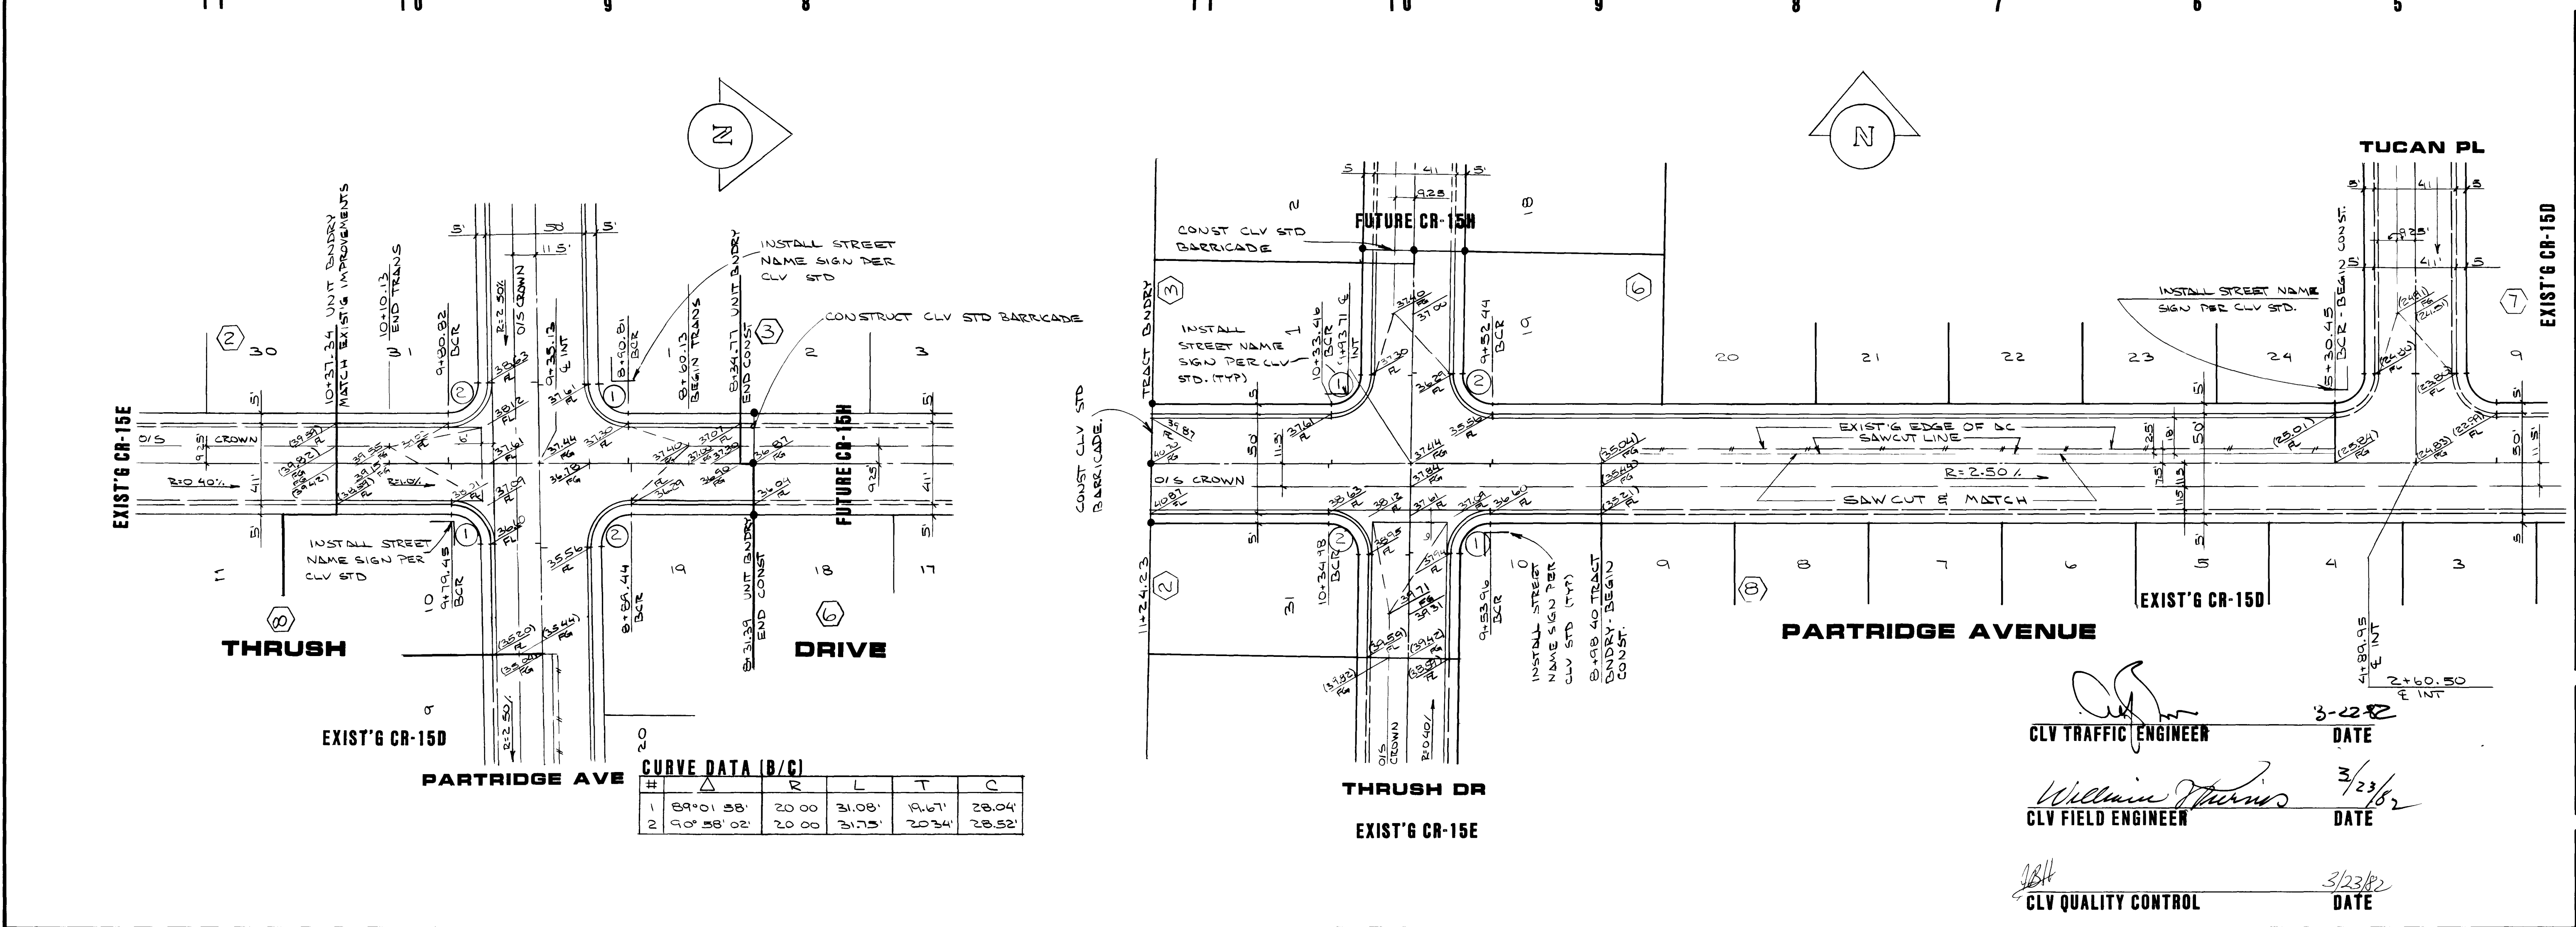

CURVE DATA (B/C)

#	Δ	R	L	T	P
1	89°01'58"	20.00	31.08'	19.61'	28.04'
2	90°58'02"	20.00	31.75'	20.34'	28.52'

CLV TRAFFIC ENGINEER DATE 3-22-82

William Thomas 3/23/82
CLV FIELD ENGINEER DATE

JBH 3/23/82
CLV QUALITY CONTROL DATE

STREET PLAN & PROFILE

CHARLESTON RAINBOW 15G

TITLE

PROJECT

WO NO 1066-15G

BY DWM CRJ

DATE 3-82

SCALE HORIZ 1"=40'
VERT 1"=4'

SHEET 3

OF 9 SHEETS

