



3A
STACEY AVENUE

Submitted by Moote, Kempa & Galloway Date 5/10/63
 Approved by R. Bauer Date 4-17-64
 City Engineer
 Approved by: A. A. Michelson Date 4-17-64
 Field Engineer


BENCH MARK Spike in PP #29188 approx 800' N of W 1/4 corner on W side of Decatur Ave. ELEVATION 2203.81

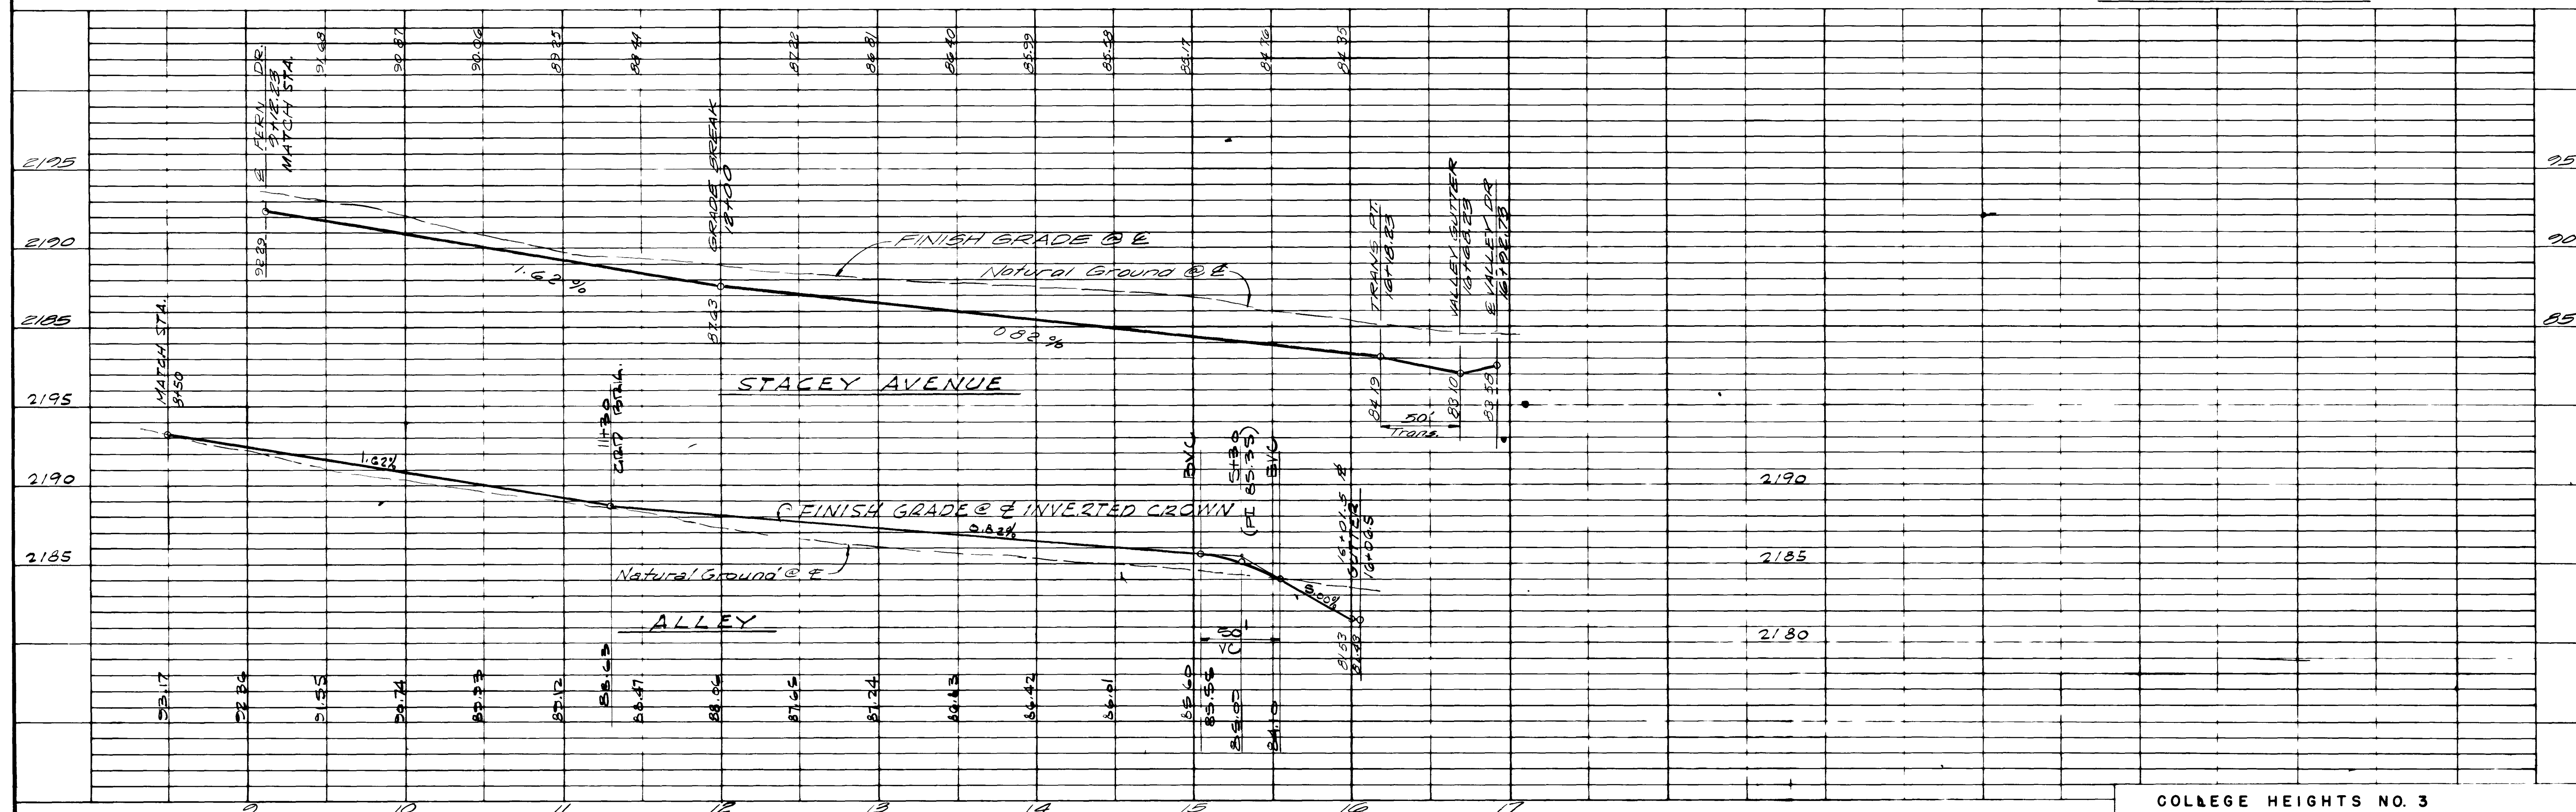

COLLEGE HEIGHTS NO. 3	
PART OF THE 1/2 OF SECTION 19, T.20S., R.6E., M.28S. 84, CITY OF LAS VEGAS CLARK COUNTY, NEVADA	
PREPARED FOR FIRST WESTERN SAVING & LOAN	
PAVING PLAN AND PROFILE	COLLEGE HEIGHTS NO. 3
DATE 5-3-63	RAW
DRN	GV
CHD	RMS
APPD	DR FILE
NO	NO
14	40
LV-1891A	COLLEGE HEIGHTS NO. 3

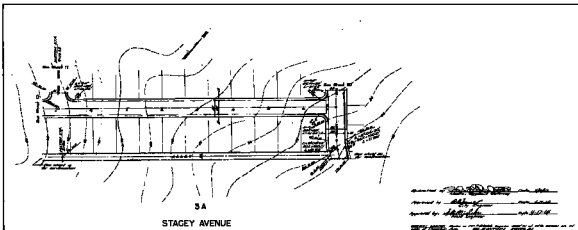

Approved by [Signature] on 10/10/14
 Approved by [Signature] on 10/10/14
 CITY ENGINEER [Signature]

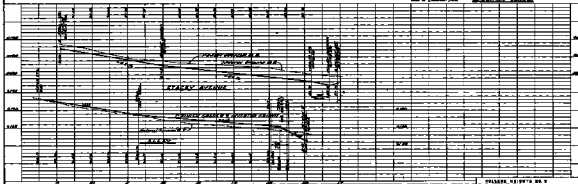

DATE	10/10/14
BY	[Signature]
CHECKED BY	[Signature]
SCALE	AS SHOWN