


**SMOKE RANCH ROAD
3-B**

EUGENE AVENUE

Submitted by: Moote, Kempa & Galloway Date: 5/10/63
 Approved by: R. H. Havel Date: 4-17-64
 City Engineer
 Approved by: W. A. McPherson Date: 4-17-64
 Field Engineer

BENCH MARK Spike in power pole #29188 approx 900' N of W 1/4 corner on W side of Decatur Ave. ELEVATION 2203.81

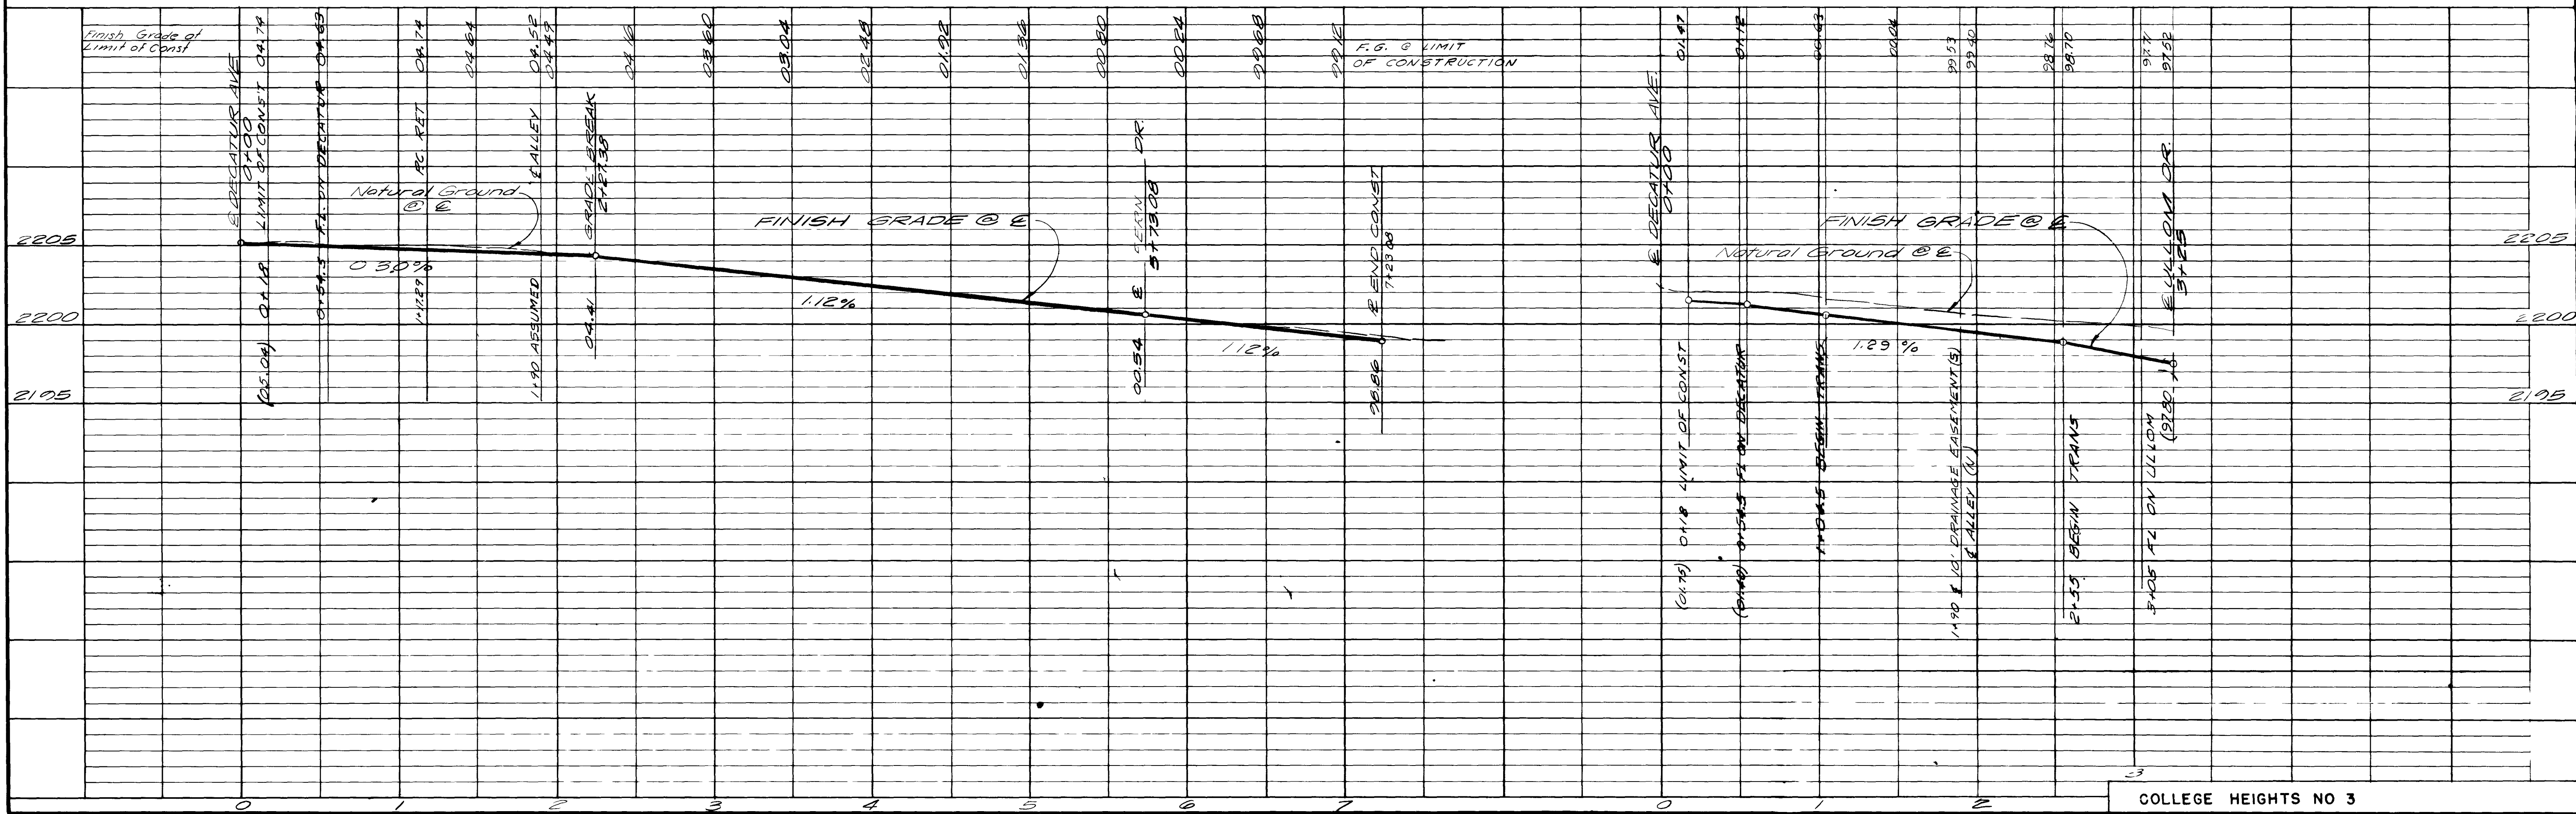

COLLEGE HEIGHTS NO. 3
 PART OF THE N1/2 OF SECTION 19, T.205., R.6E., M.D.B.M., CLARK COUNTY, NEVADA
 PREPARED FOR FIRST WESTERN SAVINGS & LOAN

PAVING PLAN AND PROFILE
 MOOTE, KEMPA & GALLOWAY, INC.
 CIVIL ENGINEERS LAND PLANNERS LAND SURVEYORS
 LAS VEGAS, NEVADA

REVISIONS	DATE	BY	CHKD.	APPD.
1	5-10-63	RAW	RMG	RMG
2	5-10-63	RAW	RMG	RMG

JOB NO. LV-1891A

18 OF 40

COLLEGE HEIGHTS NO 3

