


PIRATES COVE ROAD

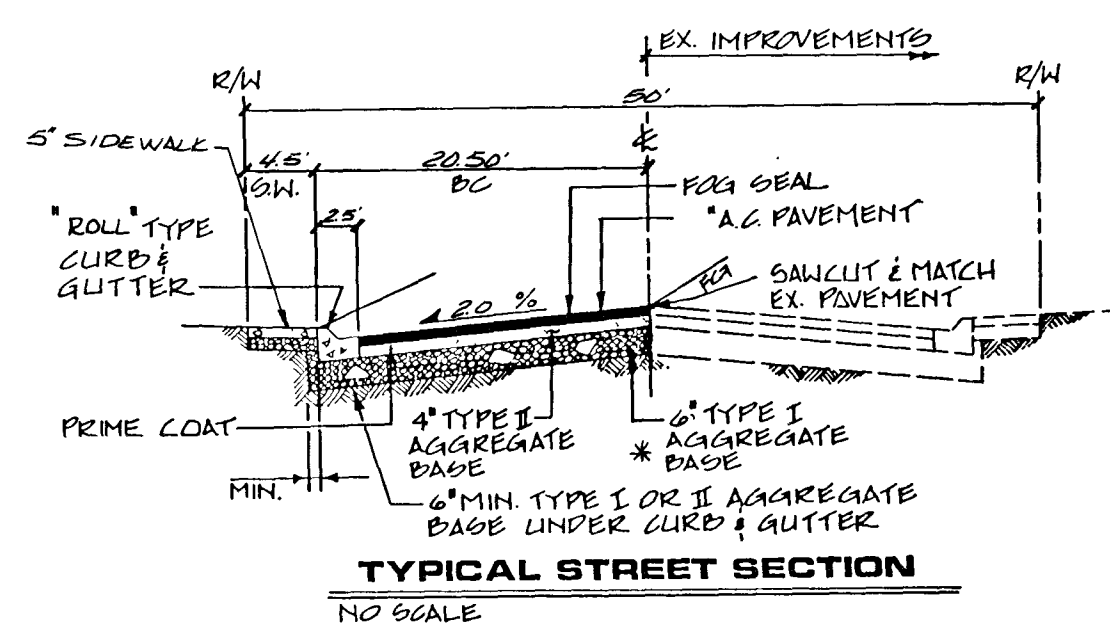


* NATIVE MATERIAL TO BE USED IN LIEU OF TYPE I AGGREGATE WHEN PROCESSED FOR APPROVAL IN ACCORDANCE WITH CLV POLICY MEMO DATED 7-25-84

BENCHMARK
BRASS CAP IN THE TOP OF CURB AT THE SE RETURN OF WESTCLIFF DRIVE AND ANTELOPE WAY.
ELEVATION: 2431.58

CURVE DATA - BC

NO	Δ	E	L	T
1	90°27'32"	19.50	30.75	19.68

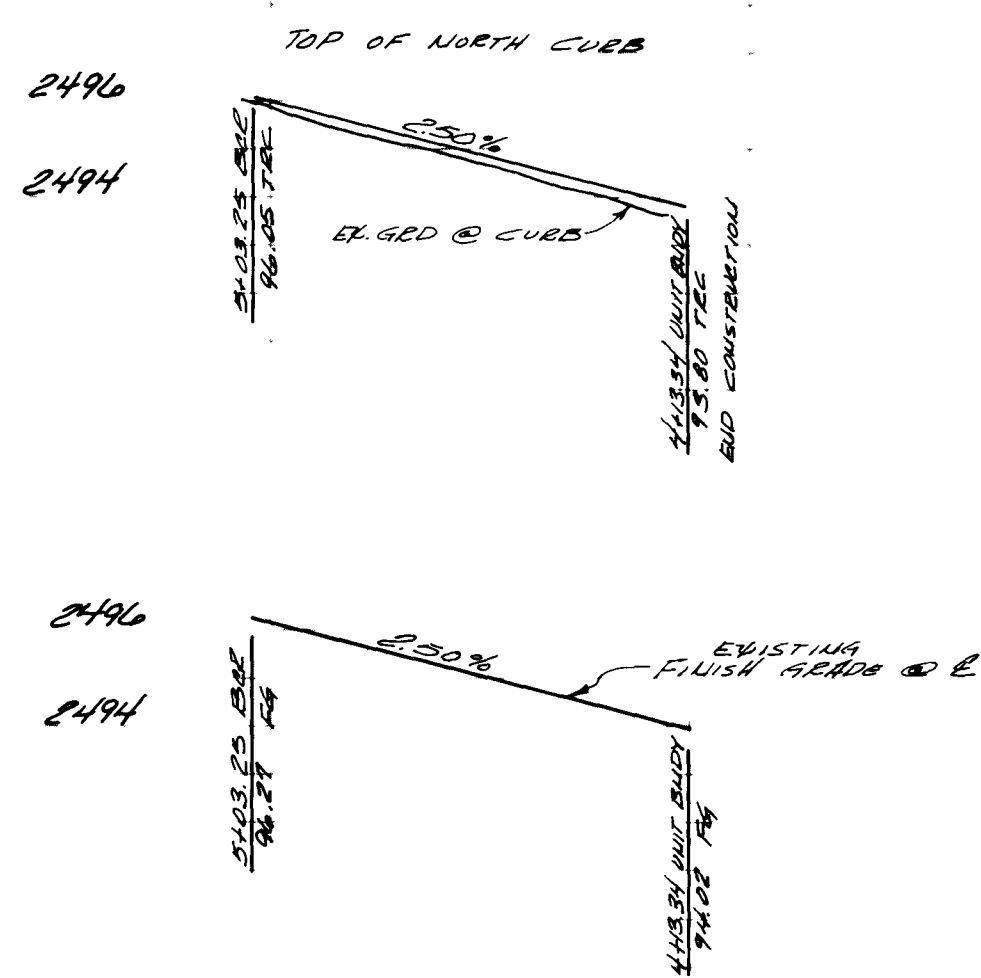

KELGAR CONSTRUCTION 700 E. MAPLES LAS VEGAS, NEVADA 89119	REV	DATE	BY	REVISION

CONSULTING ENGINEERS - PLANNERS
2300 PASEO DEL PRADO BUILDING A SUITE 100
LAS VEGAS, NEVADA 89102 PHONE (702) 873-7550

vtm nevada

TITLE
**STREET PLAN & PROFILE
PIRATES COVE ROAD**

PROJECT
CLIFTON HEIGHTS UNIT 2

NO. NO. **3808**
BY **D.H.**
DATE **JAN. 90**
SCALE: 1" = 40'

SHEET
4
OF 7 SHEETS

Robert L. Clark
Professional Engineer
No. 24870

