

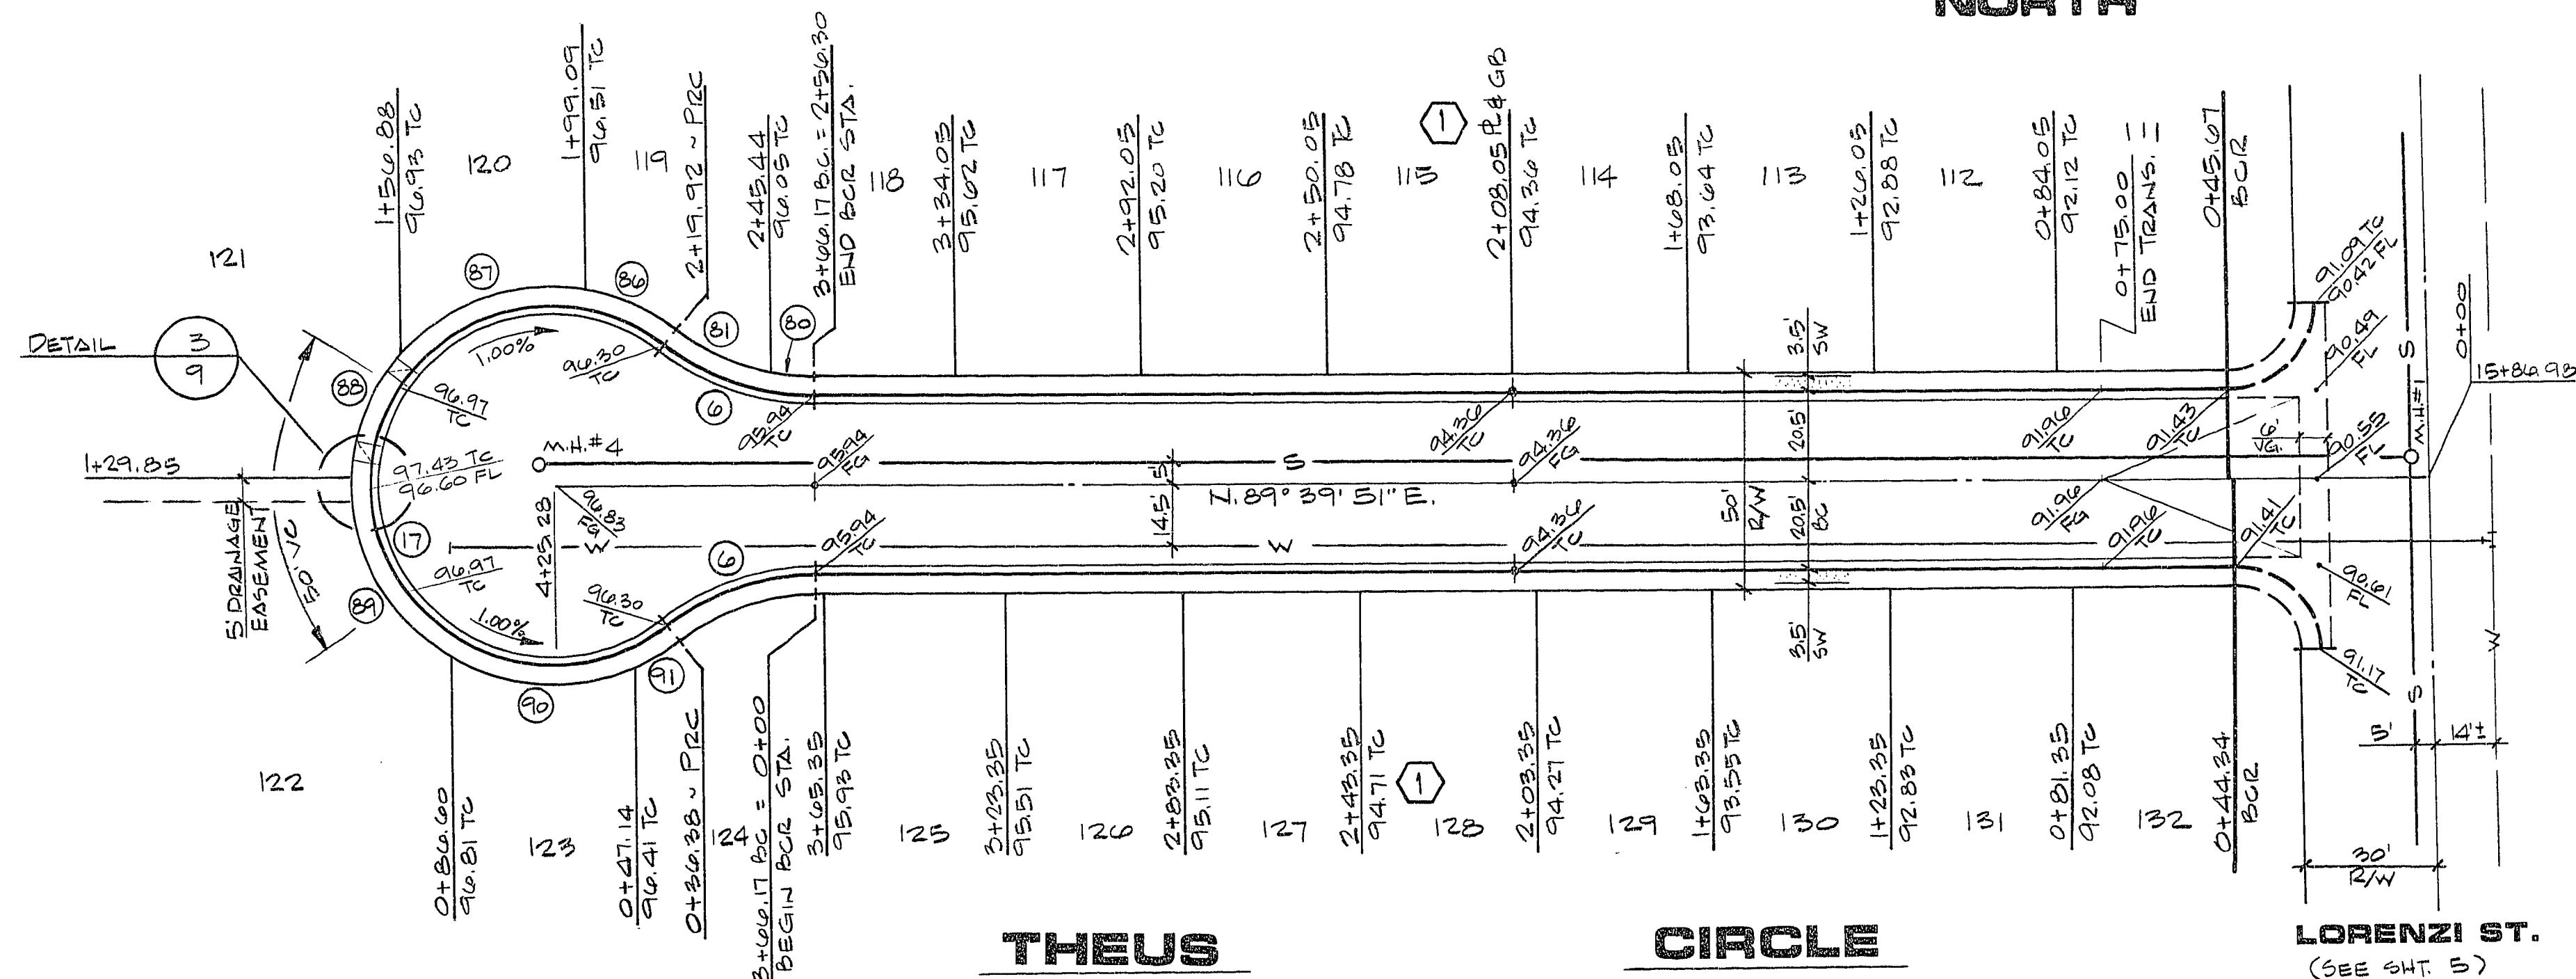


BCR CURVE DATA

NO	Δ	R	L	T
6	35° 14' 52"	54.50'	36.38'	18.90'
17	25° 29' 44"	41.00'	18.54'	∞
80	11° 25' 04"	54.50'	10.86'	5.45'
81	26° 49' 48"	54.50'	25.52'	13.00'
86	29° 06' 51"	41.00'	20.83'	10.65'
87	58° 58' 53"	41.00'	42.21'	23.19'
88	37° 46' 39"	41.00'	27.03'	14.03'
89	60° 26' 00"	41.00'	43.25'	23.88'
90	55° 08' 48"	41.00'	39.46'	21.41'
91	15° 02' 33"	41.00'	10.76'	5.41'

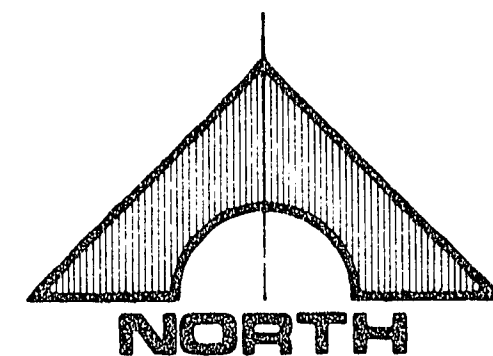

PROFILE
SCALE: HORIZ. 1" = 30'
VERT. 1" = 3'

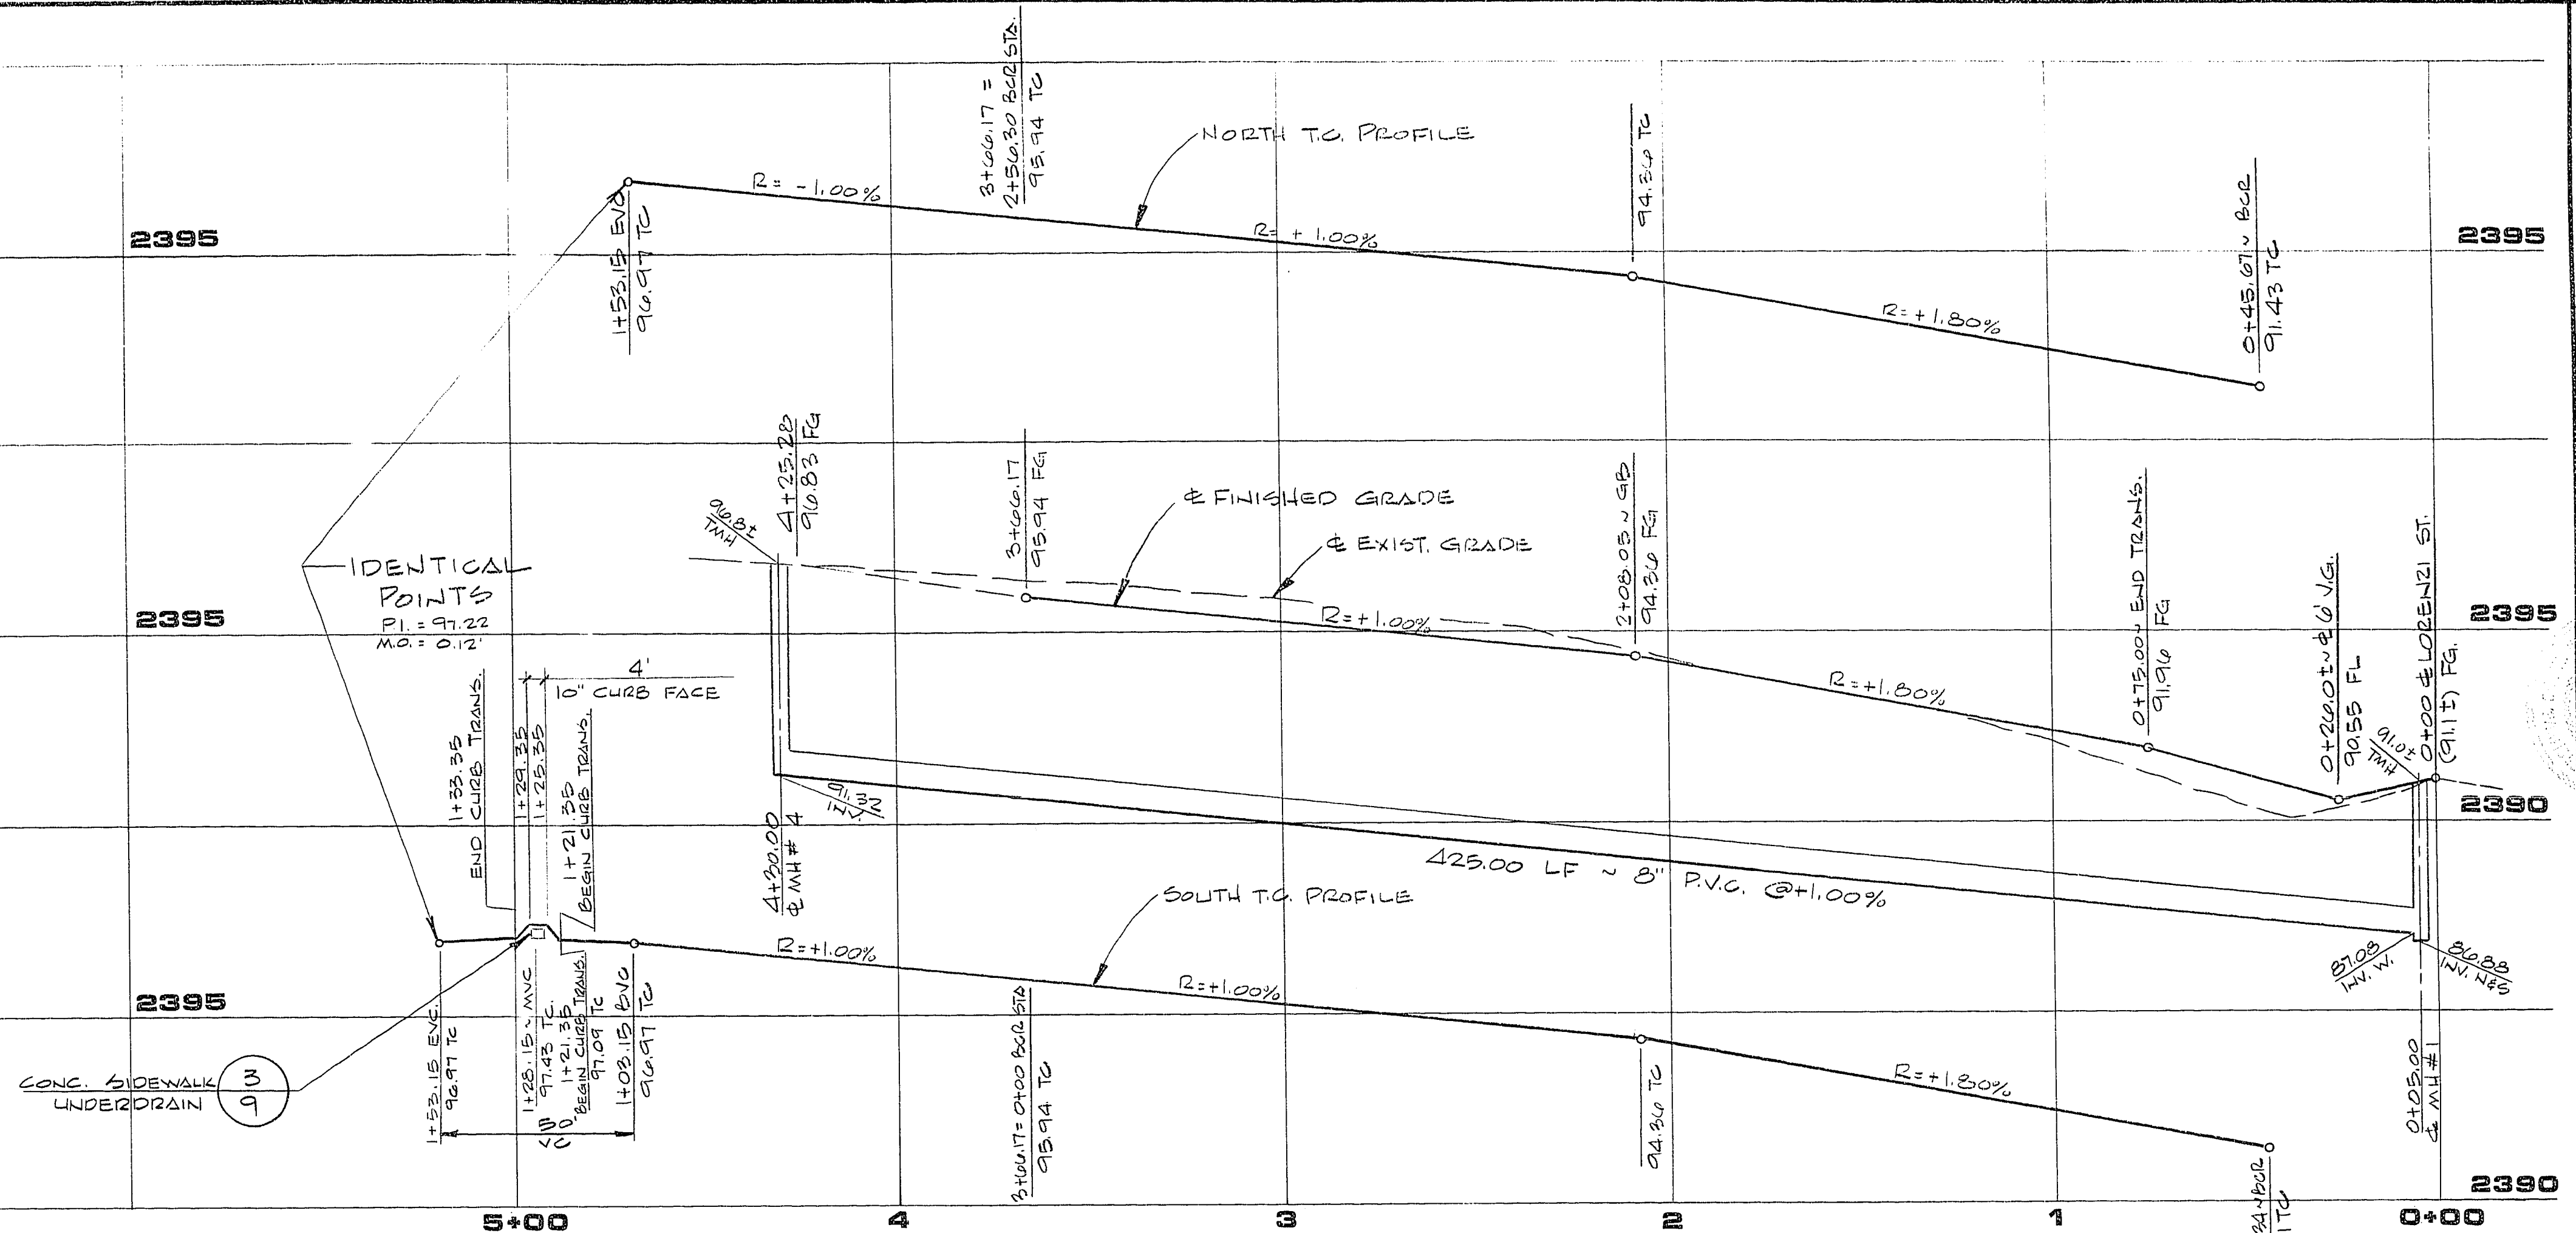

APPROVAL

CLV CHIEF LAND DEVELOPMENT
AND FLOOD CONTROL

DATE 2/29/84

SHEET


6

OF 9 SHEETS

METROPOLITAN DEVELOPMENT CORPORATION
METROPOLITAN'S ALTA MEADOWS UNIT NO. 3

THEUS CIRCLE

G.C. WALLACE
Consulting Engineers, Inc.
1100 East Sahara Ave. • Las Vegas, Nevada 89104 • 732-3330

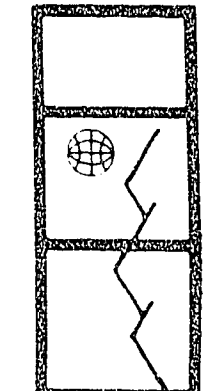

RECOMMENDED
DATE 2/16/84
BY G.C. WALLACE
DAVID J. NUCKLE

REV	DATE	DESCRIPTION