



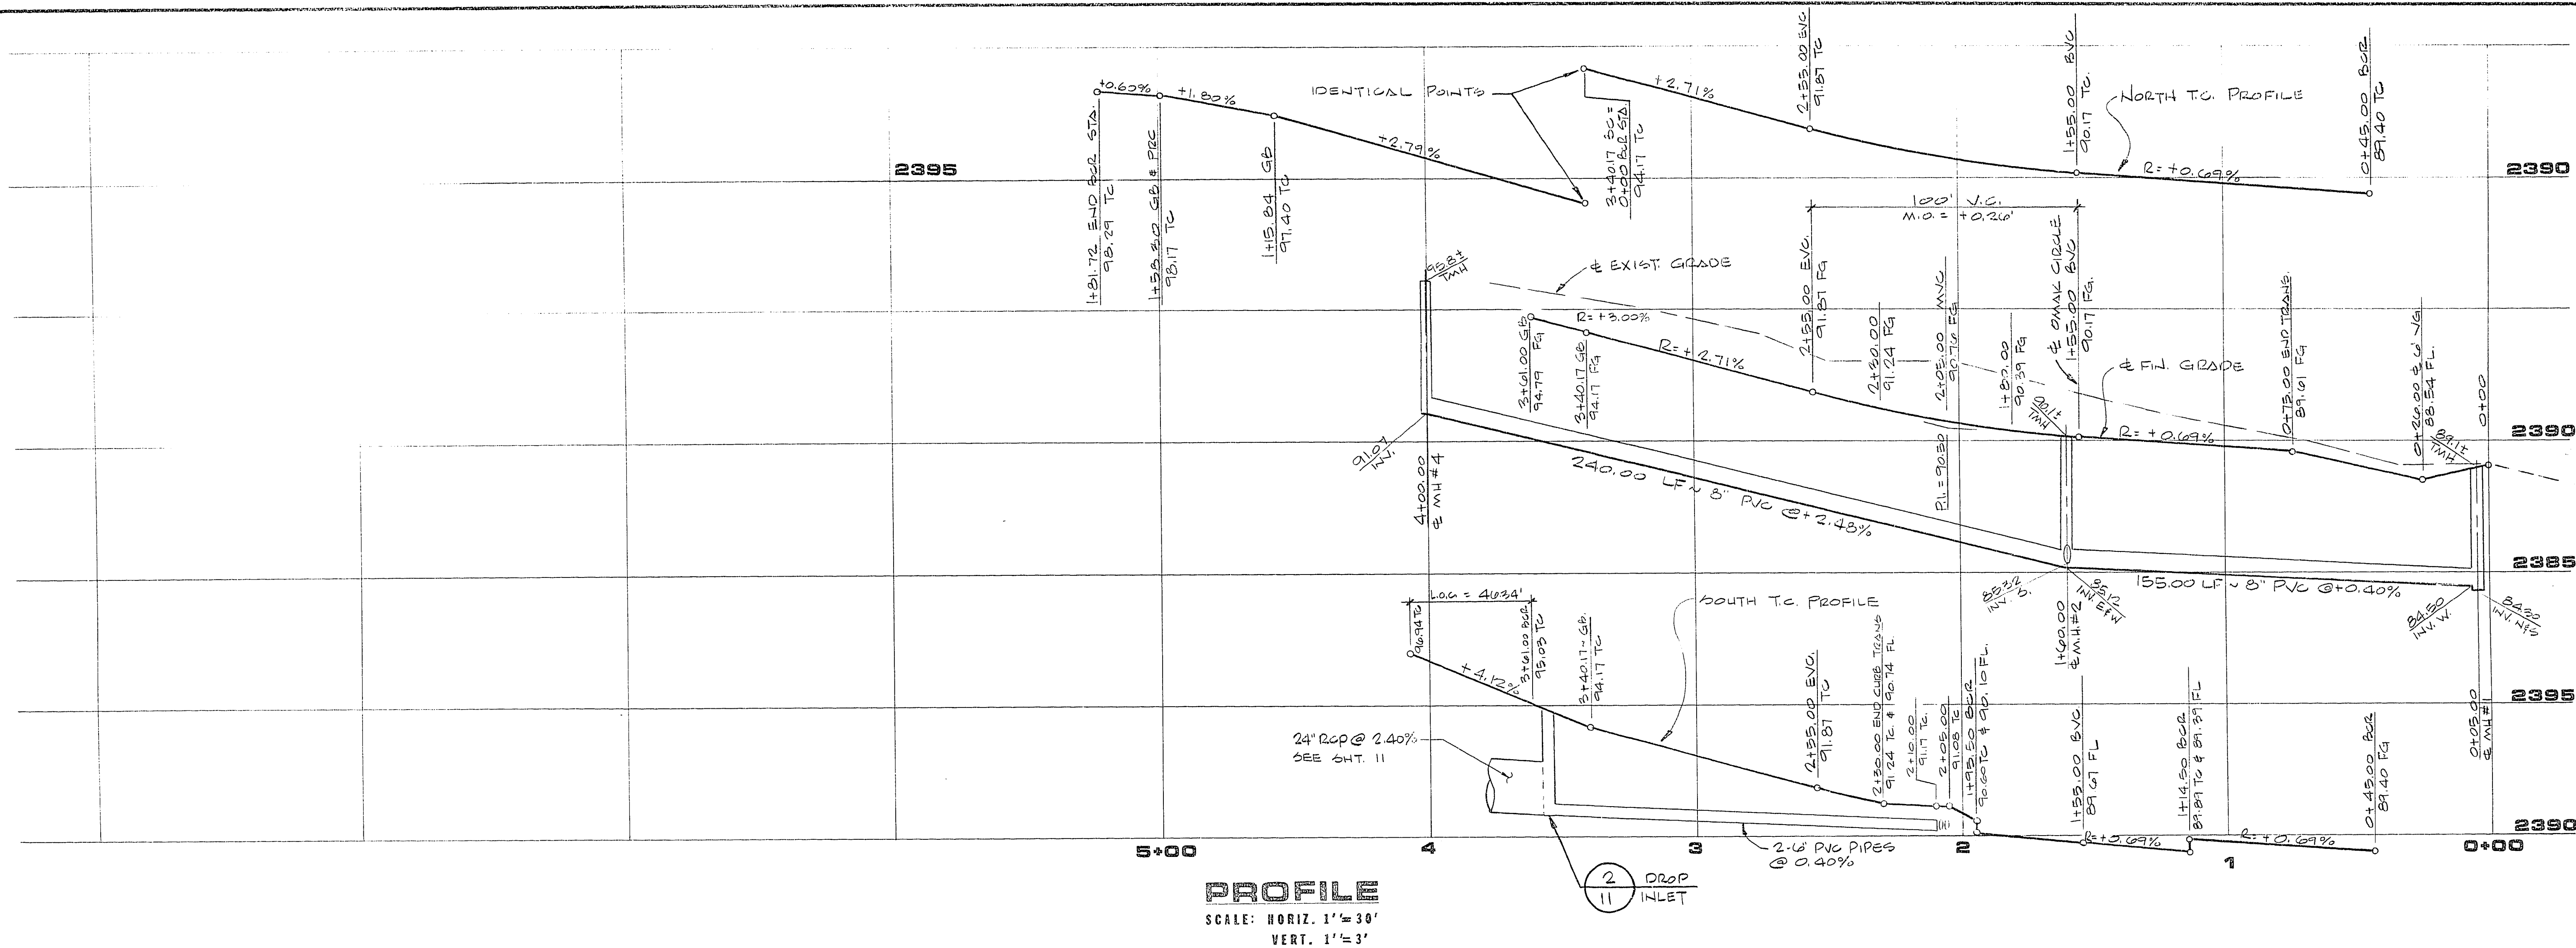

PROFILE
SCALE: HORIZ. 1"=30'
VERT. 1"=3'

BCR CURVE DATA

No.	Δ	BCR	L	T
5	90° 00' 00"	20.00'	31.42'	20.00'
45	139° 14' 24"	55.50'	134.88'	149.39'
46	38° 03' 48"	55.50'	36.92'	19.17'
47	28° 38' 53"	55.50'	27.75'	14.17'
48	40° 00' 50"	55.50'	38.76'	20.21'
49	03° 49' 00"	55.50'	3.70'	1.85'
54	24° 37' 12"	54.50'	23.42'	11.89'
55	28° 21' 38"	54.50'	22.22'	11.27'
56	01° 15' 34"	54.50'	1.20'	0.60'
76	90° 00' 00"	29.50'	46.34'	29.50'

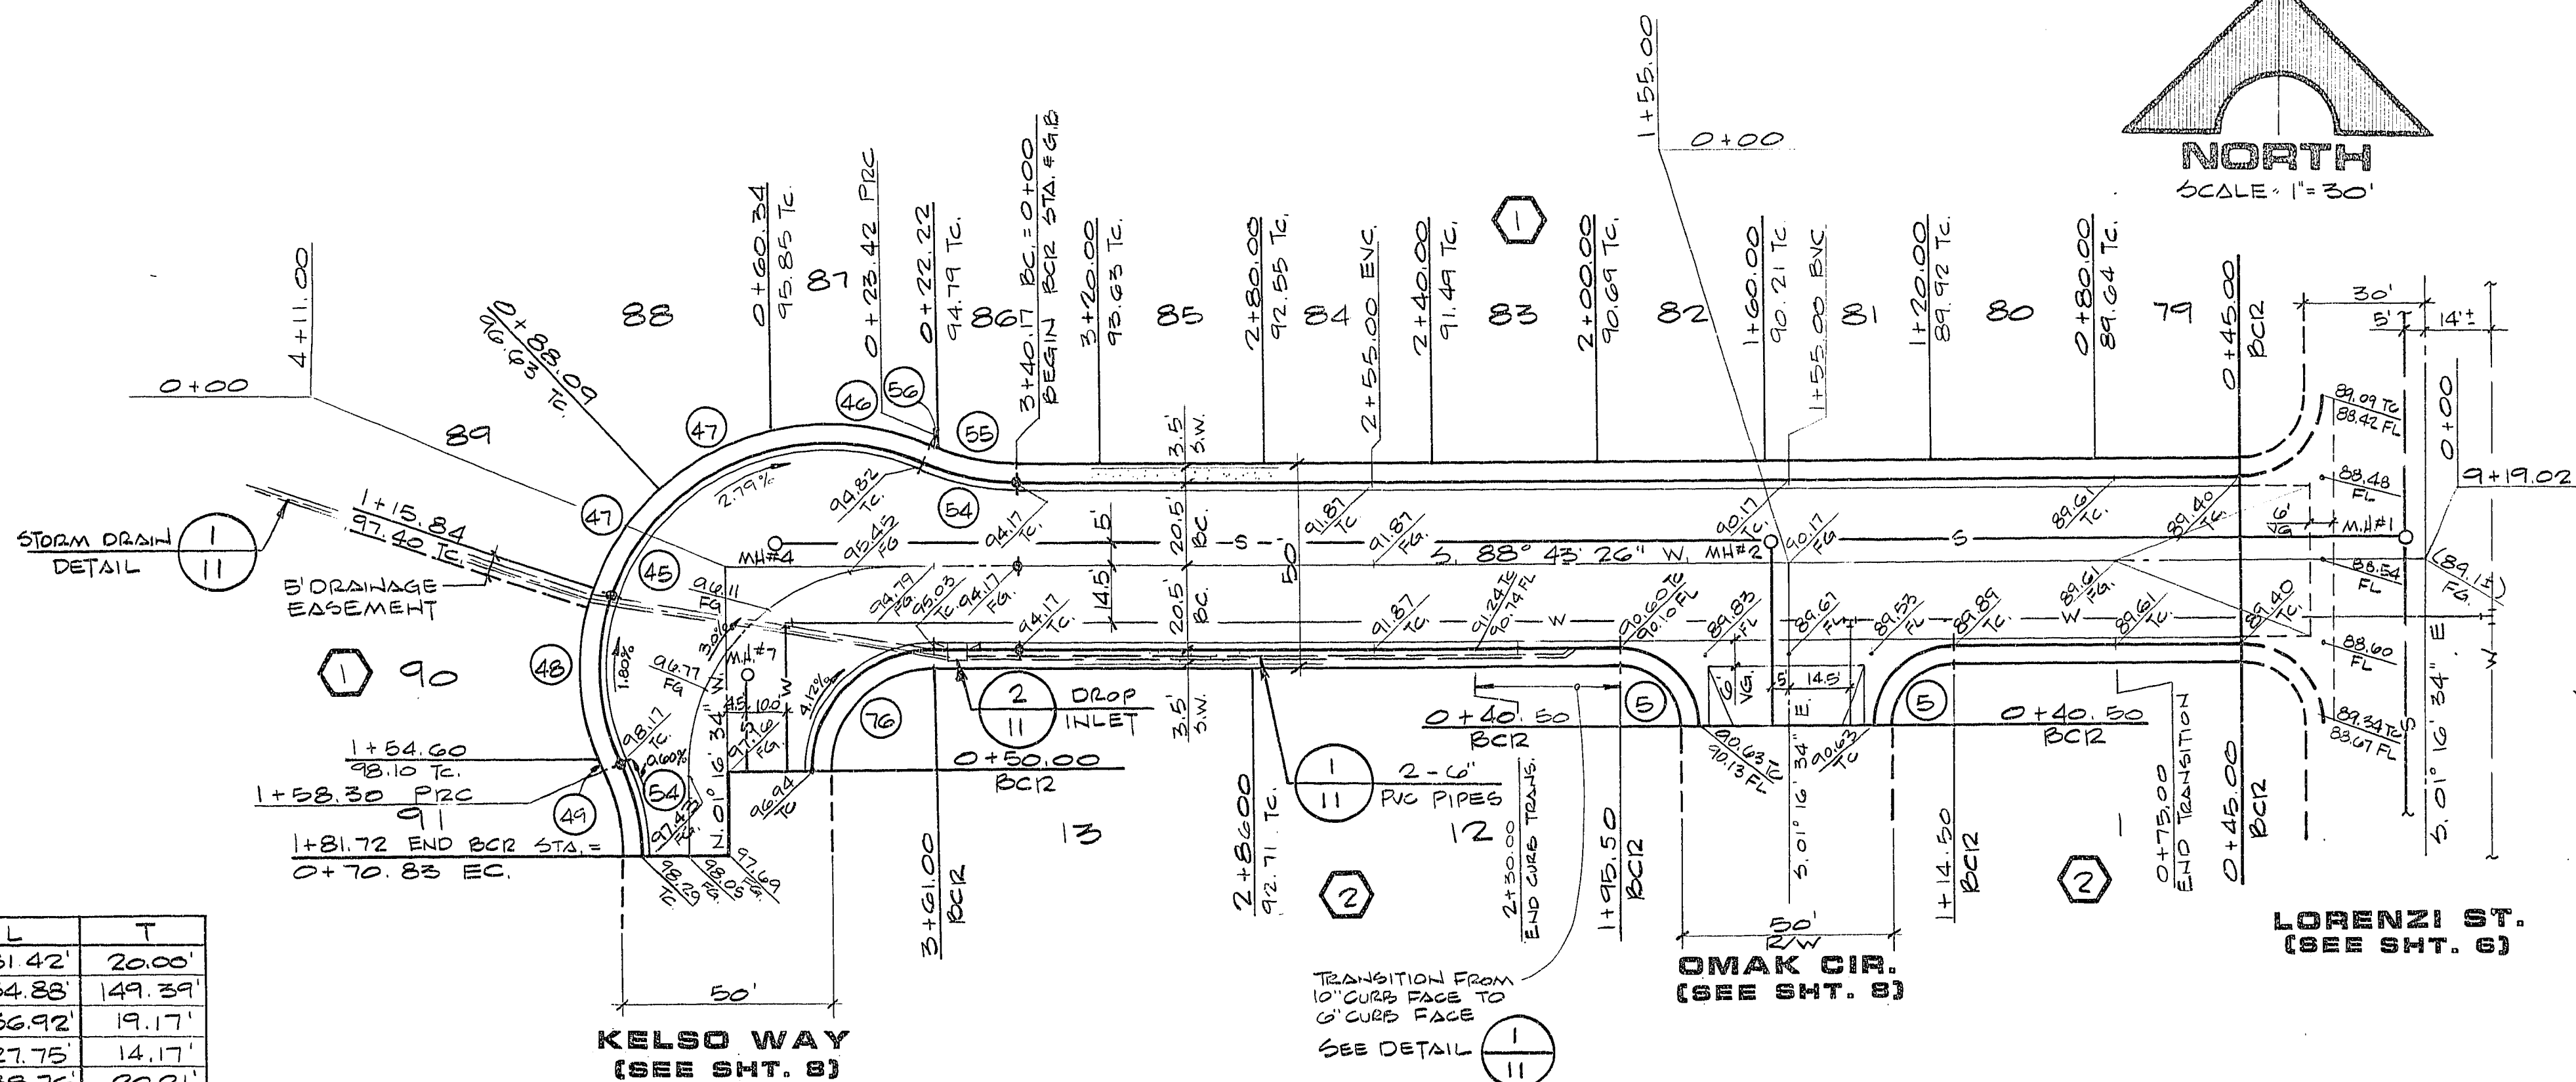

WALLA WALLA DRIVE

APPROVAL

CLV CHIEF LAND DEVELOPMENT
AND FLOOD CONTROL

DATE

SHEET

7

OF 11 SHEETS

METROPOLITAN DEVELOPMENT CORPORATION
METROPOLITAN'S ALTA MEADOWS UNIT NO. 2

WALLA WALLA DRIVE

G. C. WALLACE
Consulting Engineers, Inc.
1100 East Sahara Ave. • Las Vegas, Nevada 89104 • 732-3330

REV	DATE	DESCRIPTION
1	12/23/88	5885 R.E. NO. DATE
2		DAVID P.N. HUCKLE