
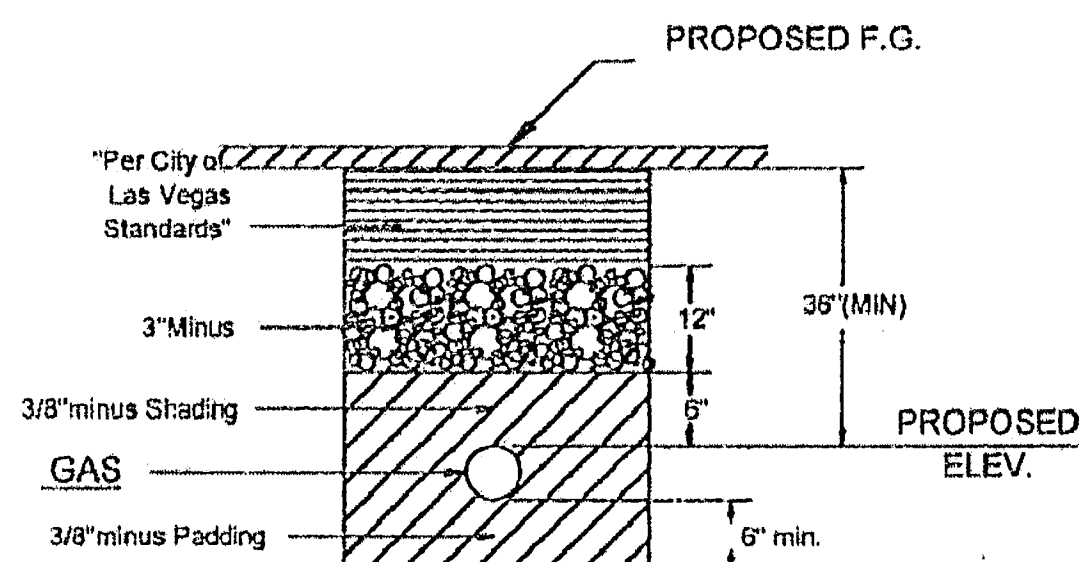


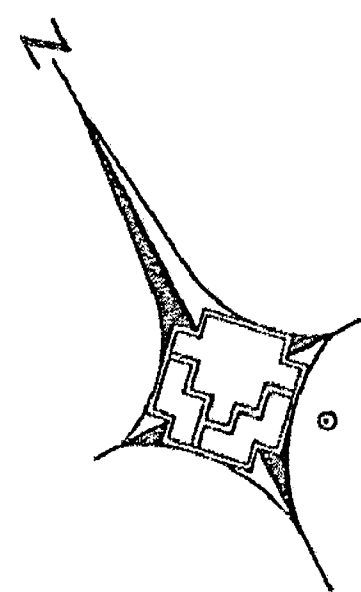

CLV TRENCH DETAIL

City of
Las Vegas

Total footage located in Public ROW/Easement 54'



APPROVED FOR CONSTRUCTION
THIS APPROVAL IS FOR WORK IN CLV R/W OR CLV
EASEMENTS ONLY. OBTAINING PERMISSION OR
EASEMENTS FOR WORK SHOWN ON PRIVATE PROPERTY
IS THE RESPONSIBILITY OF THE UTILITY.

Approval _____ Date _____

Call before you Dig
Avoid cutting underground
utility lines. It's costly.



OR
1-800-227-2600
AND
CLARK COUNTY TRAFFIC OPERATIONS
1-702-456-7544

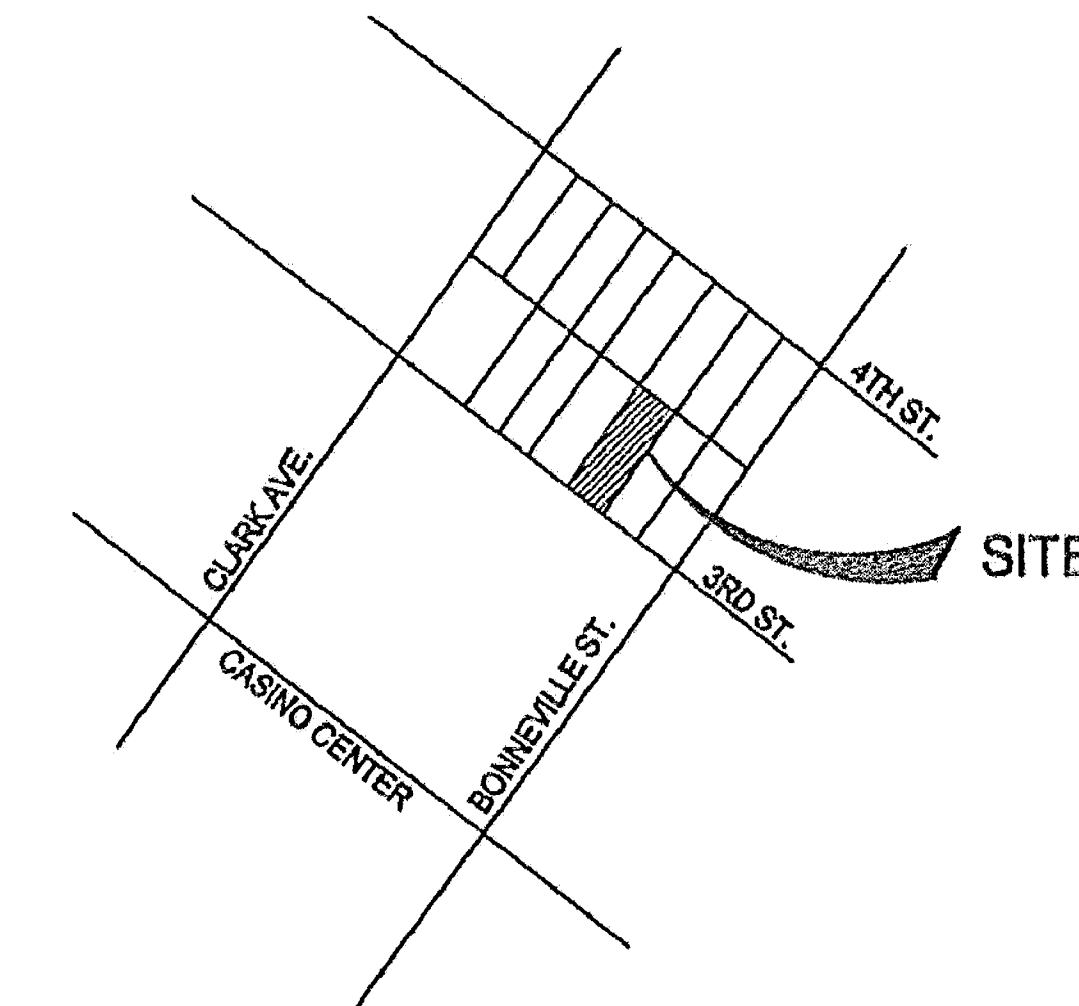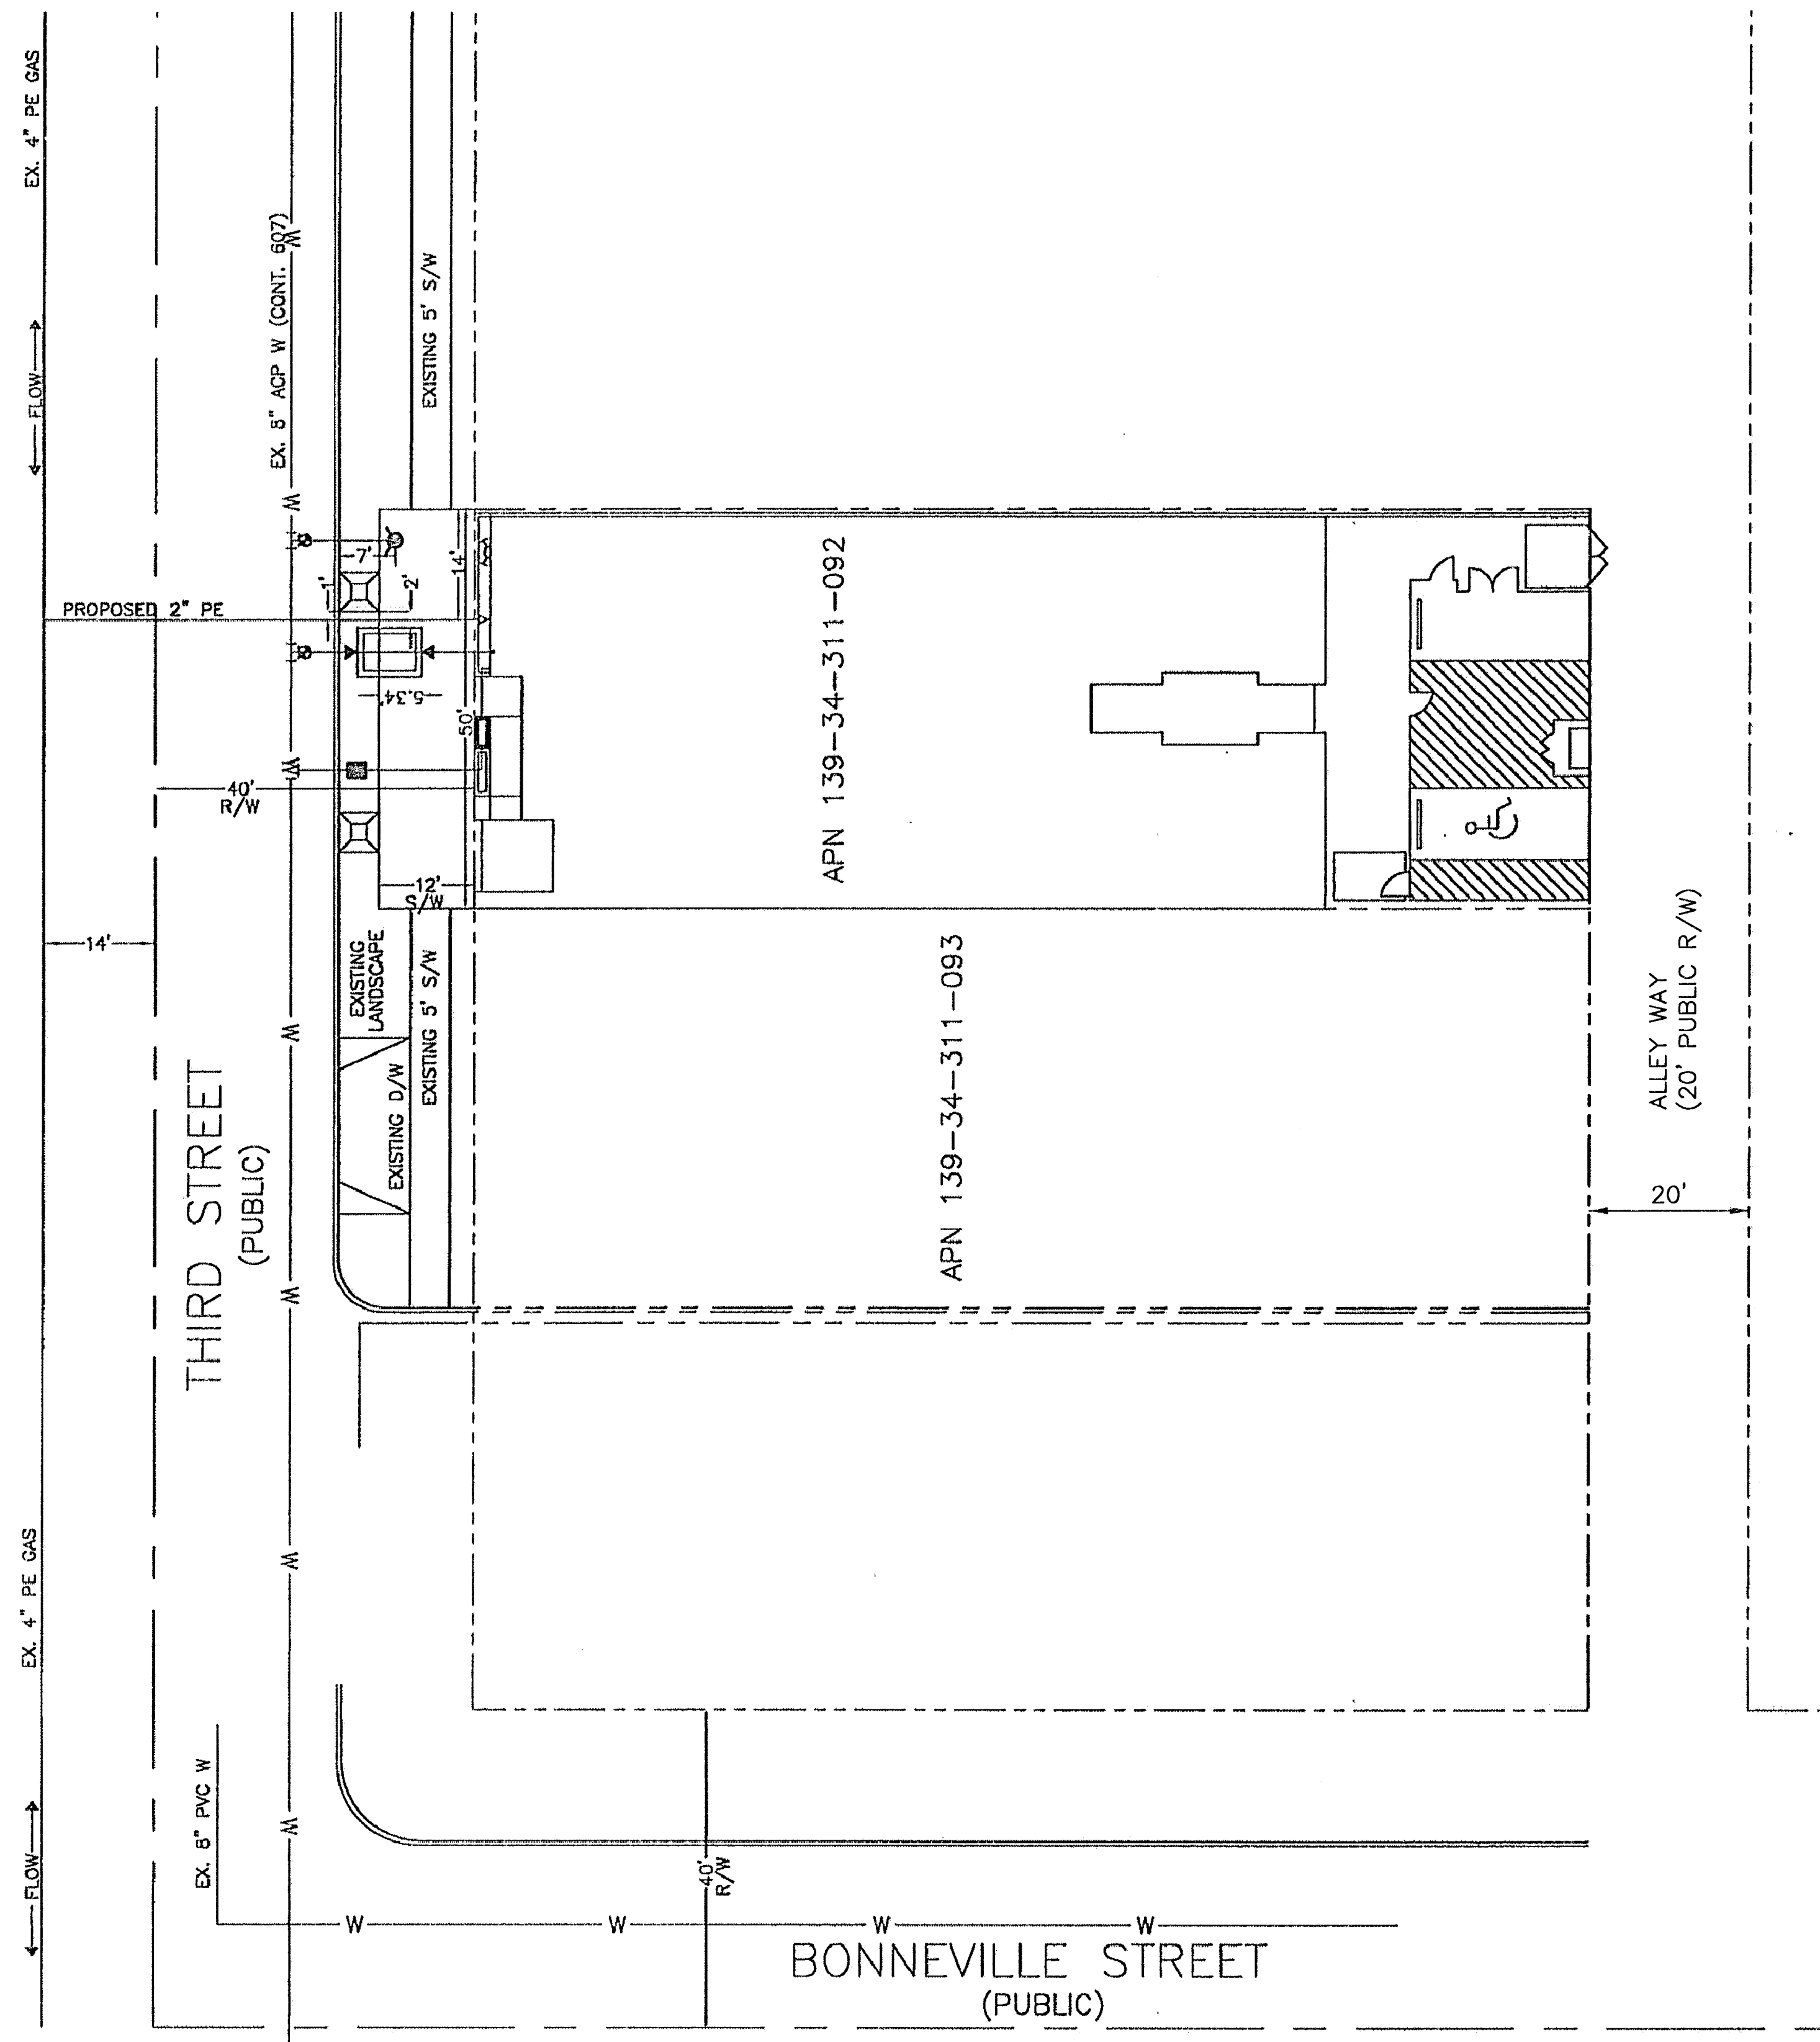

CONSTRUCTION NOTES

- 1 ALL PIPELINE CONSTRUCTION SHALL CONFORM TO APPLICABLE JURISDICTION SPECIFICATIONS.
- 2 SUGGESTED GAS LOCATIONS ARE TO CLEAR SUBSTRUCTURES. LOCATE IN FIELD.
- 3 DO NOT SCALE THIS DRAWING.
- 4 GAS MAINS SHALL BE PURGED PER OPERATIONS MANUAL.
- 5 TRENCHING AND PAVEMENT REPLACEMENT ARE TO CONFORM WITH THE CURRENT RTC STANDARDS.

LEGEND

REG. STATION - ABOVE GROUND	FITTING - BLOW DOWN
REG. STATION - VAULTED	PRESSURE RECORDER
METER SET ASSEMBLY - ABOVE GROUND	TEST POINT
METER SET ASSEMBLY - VAULTED	ANODE
EXISTING MAIN	ANODE W/TEST POINT
PROPOSED SERVICE	INSULATOR
PROPOSED ABANDONED MAIN	RECTIFIER STA. W/GROUND BED
MAINS CROSS OVER	GAS LAMP - ANODELESS
MAINS TIED TOGETHER	GAS LAMP - STEEL
CASING	EXCESS FLOW VALVE
END OF PIPE	NEW PAVEMENT
TWO TYPES OF PIPE JOIN	
VALVE - OPEN	
VALVE - CLOSED	
CVT	
CURB VALVE TEE	

CALL BEFORE YOU DIG
CAN YOU DIG IT!
1-800-227-2600
(48 Hrs. Advance Notice Required)

NO.		DESCRIPTION		BY	DATE	APPVD.	2" PE 56' ±		AS-BUILT DRAWING-PRESSURE TEST DATA		VISUAL INSPECTION CERTIFICATION		CONSTRUCTION		ISOLATION AREA		W. R. NO.		ENGINEER/TECHNICIAN: WILLIAM GRENNAN		PHONE: (702) 365-2173	
									PIPE DIA.		NAME		INSPECTOR		96		1136051		ACCOUNT REP.: JOHN WRIGHT		PHONE: (702) 528-7729	
									PIPE LENGTH		DATE		FOREMAN		LOCATION		ATLAS #/TILE #		PROJECT CONTACT: JOHN WRIGHT		PHONE:	
									PIPE TYPE				REVIEWED BY		SEC 34		X627Y514		SHEET NO. 1 OF 1		DATE: 02/17/2010	
									PIPE TYPE						T20S - R61E				DWN. BY: SWGAS		APPVD. BY:	
									MIN. DURATION										TITLE			
									TEST PRES. (PSIG)										MURDOCK & ASSOCIATES, CHTD.			
									TIME										521 S. THIRD STREET OFFICE			
									DATE													
									PERFORMED BY													
									UNIT NO.													
									UNIT TYPE													
									INSTL.													
									RET.													
									INSTL.													
									RET.													
									COMPLETED													
									PROPERTY UNITS													

