



 PUBLIC RIGHT-OF-WAY
137-12-899-004

 PRIVATE RIGHT-OF-WAY
137-12-895-002,
137-12-895-003

 COMMON LOTS WITH UTILITY EASEMENTS
137-12-897-013
137-12-897-015
137-12-897-016
137-12-897-018

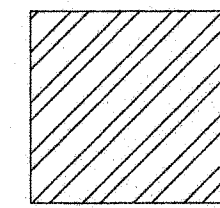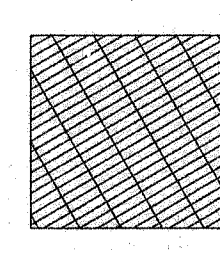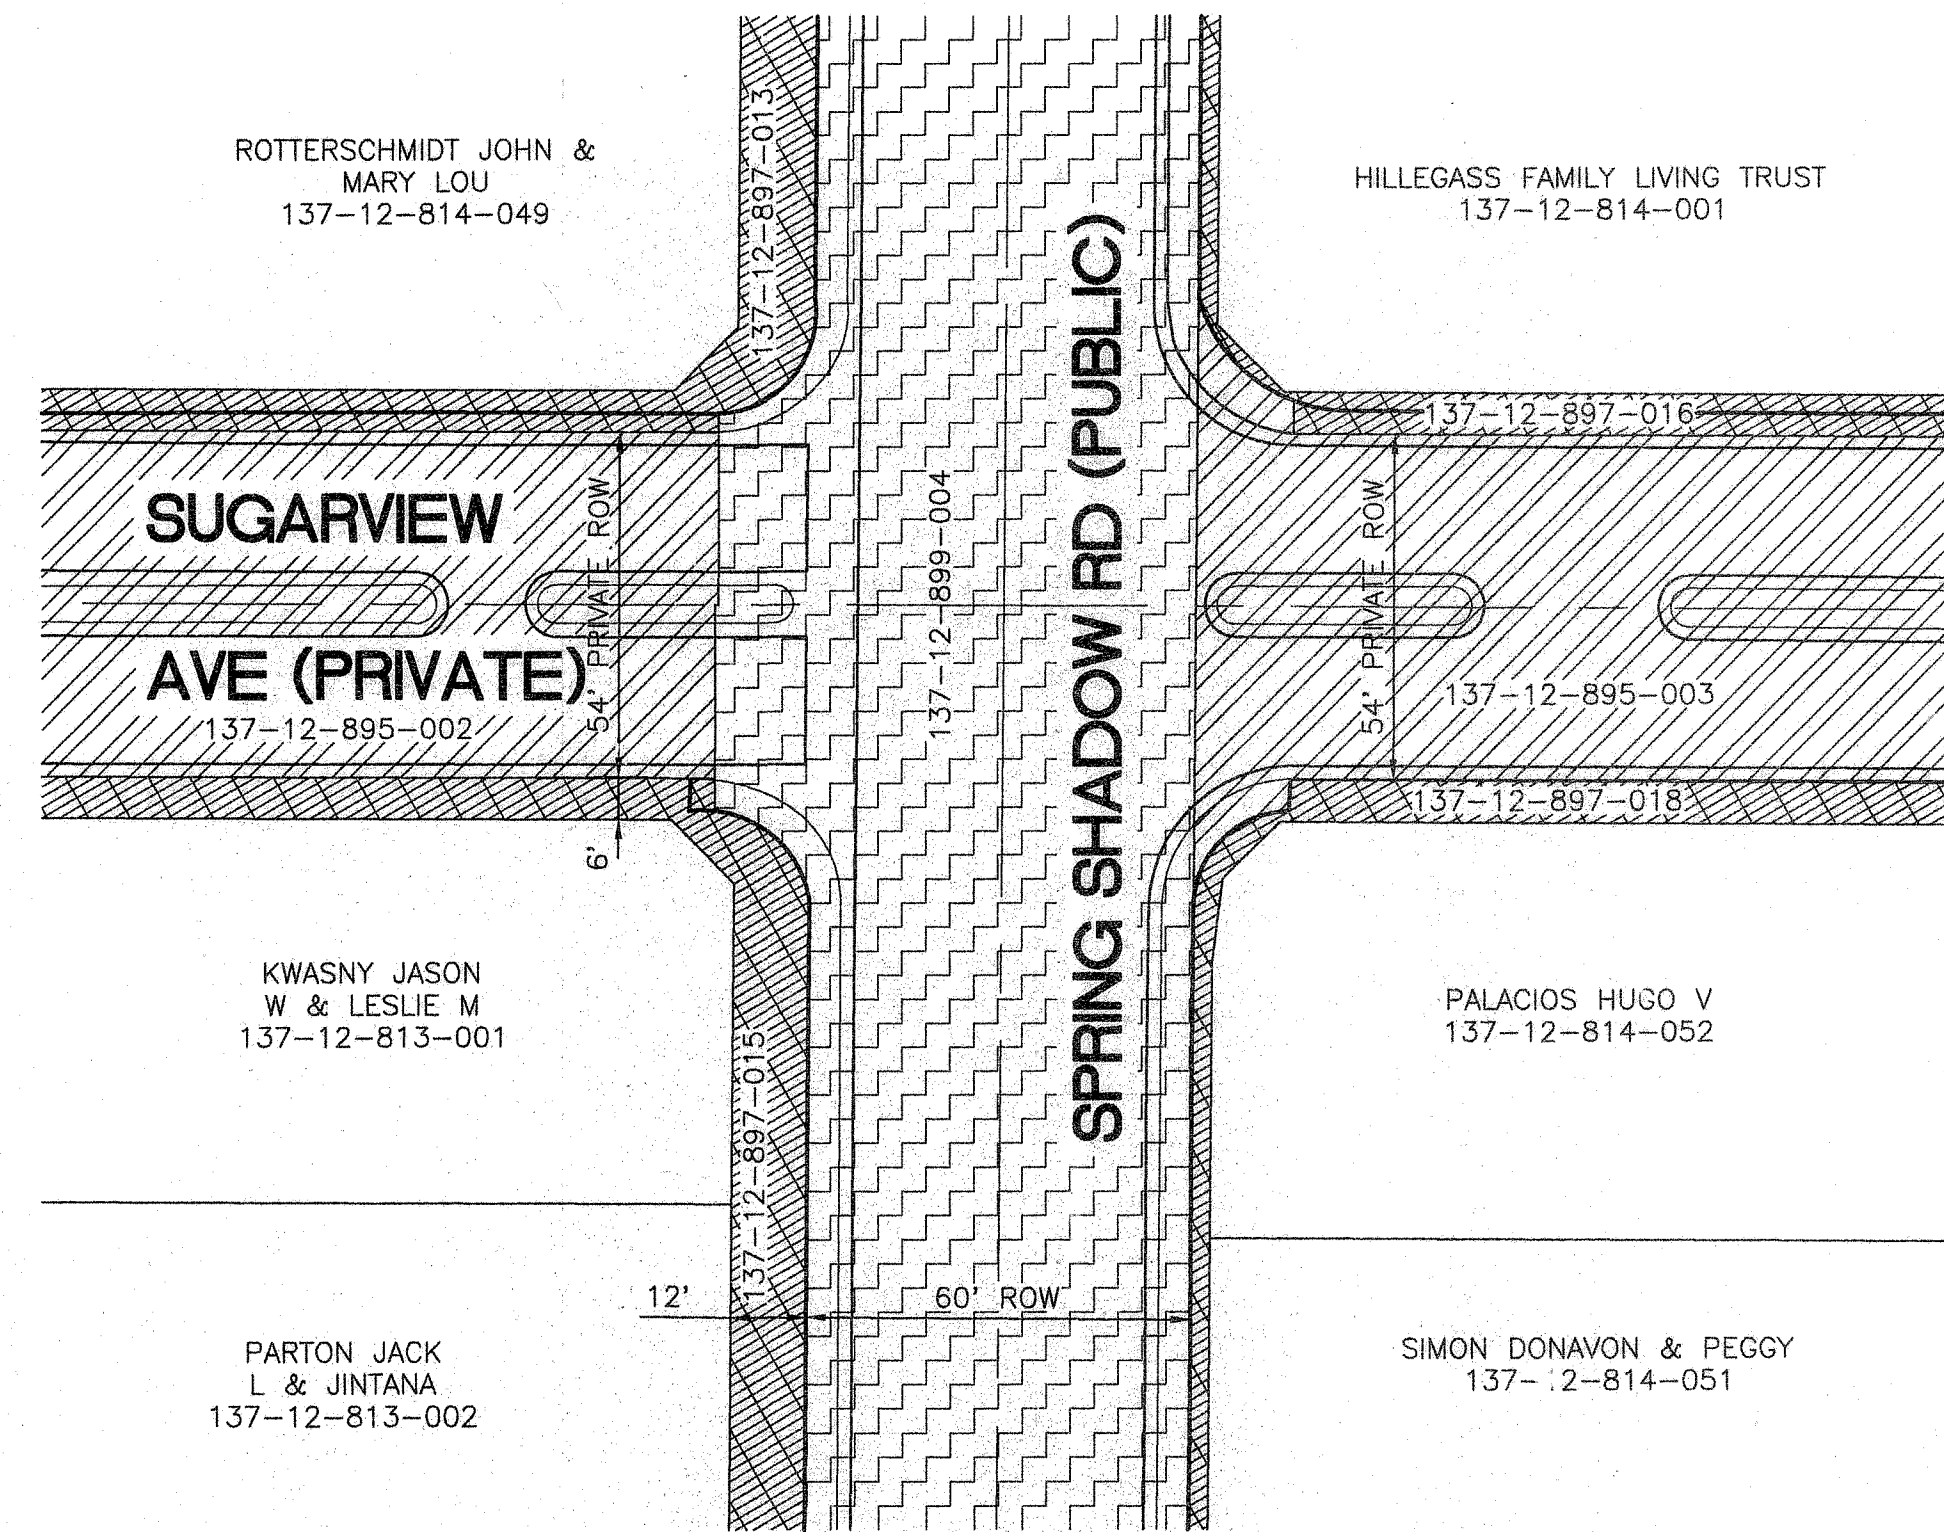

LAS VEGAS VALLEY WATER DISTRICT
1001 S. VALLEY VIEW BOULEVARD
LAS VEGAS, NEVADA 89153
(702) 870-2011

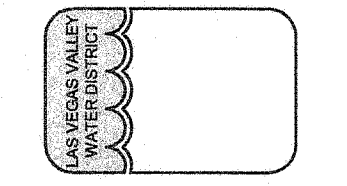



VERIFY SCALE
1/2" = 0'
1" = 12'
1 1/2" = 18'
BAR REPRESENTS ONE AND ONE-HALF INCHES ON ORIGINAL


CHEYENNE 2975 ZONE MOTOR OPERATED VALVES


RIGHT-OF-WAY PLAN

SCALE
1" = 30'

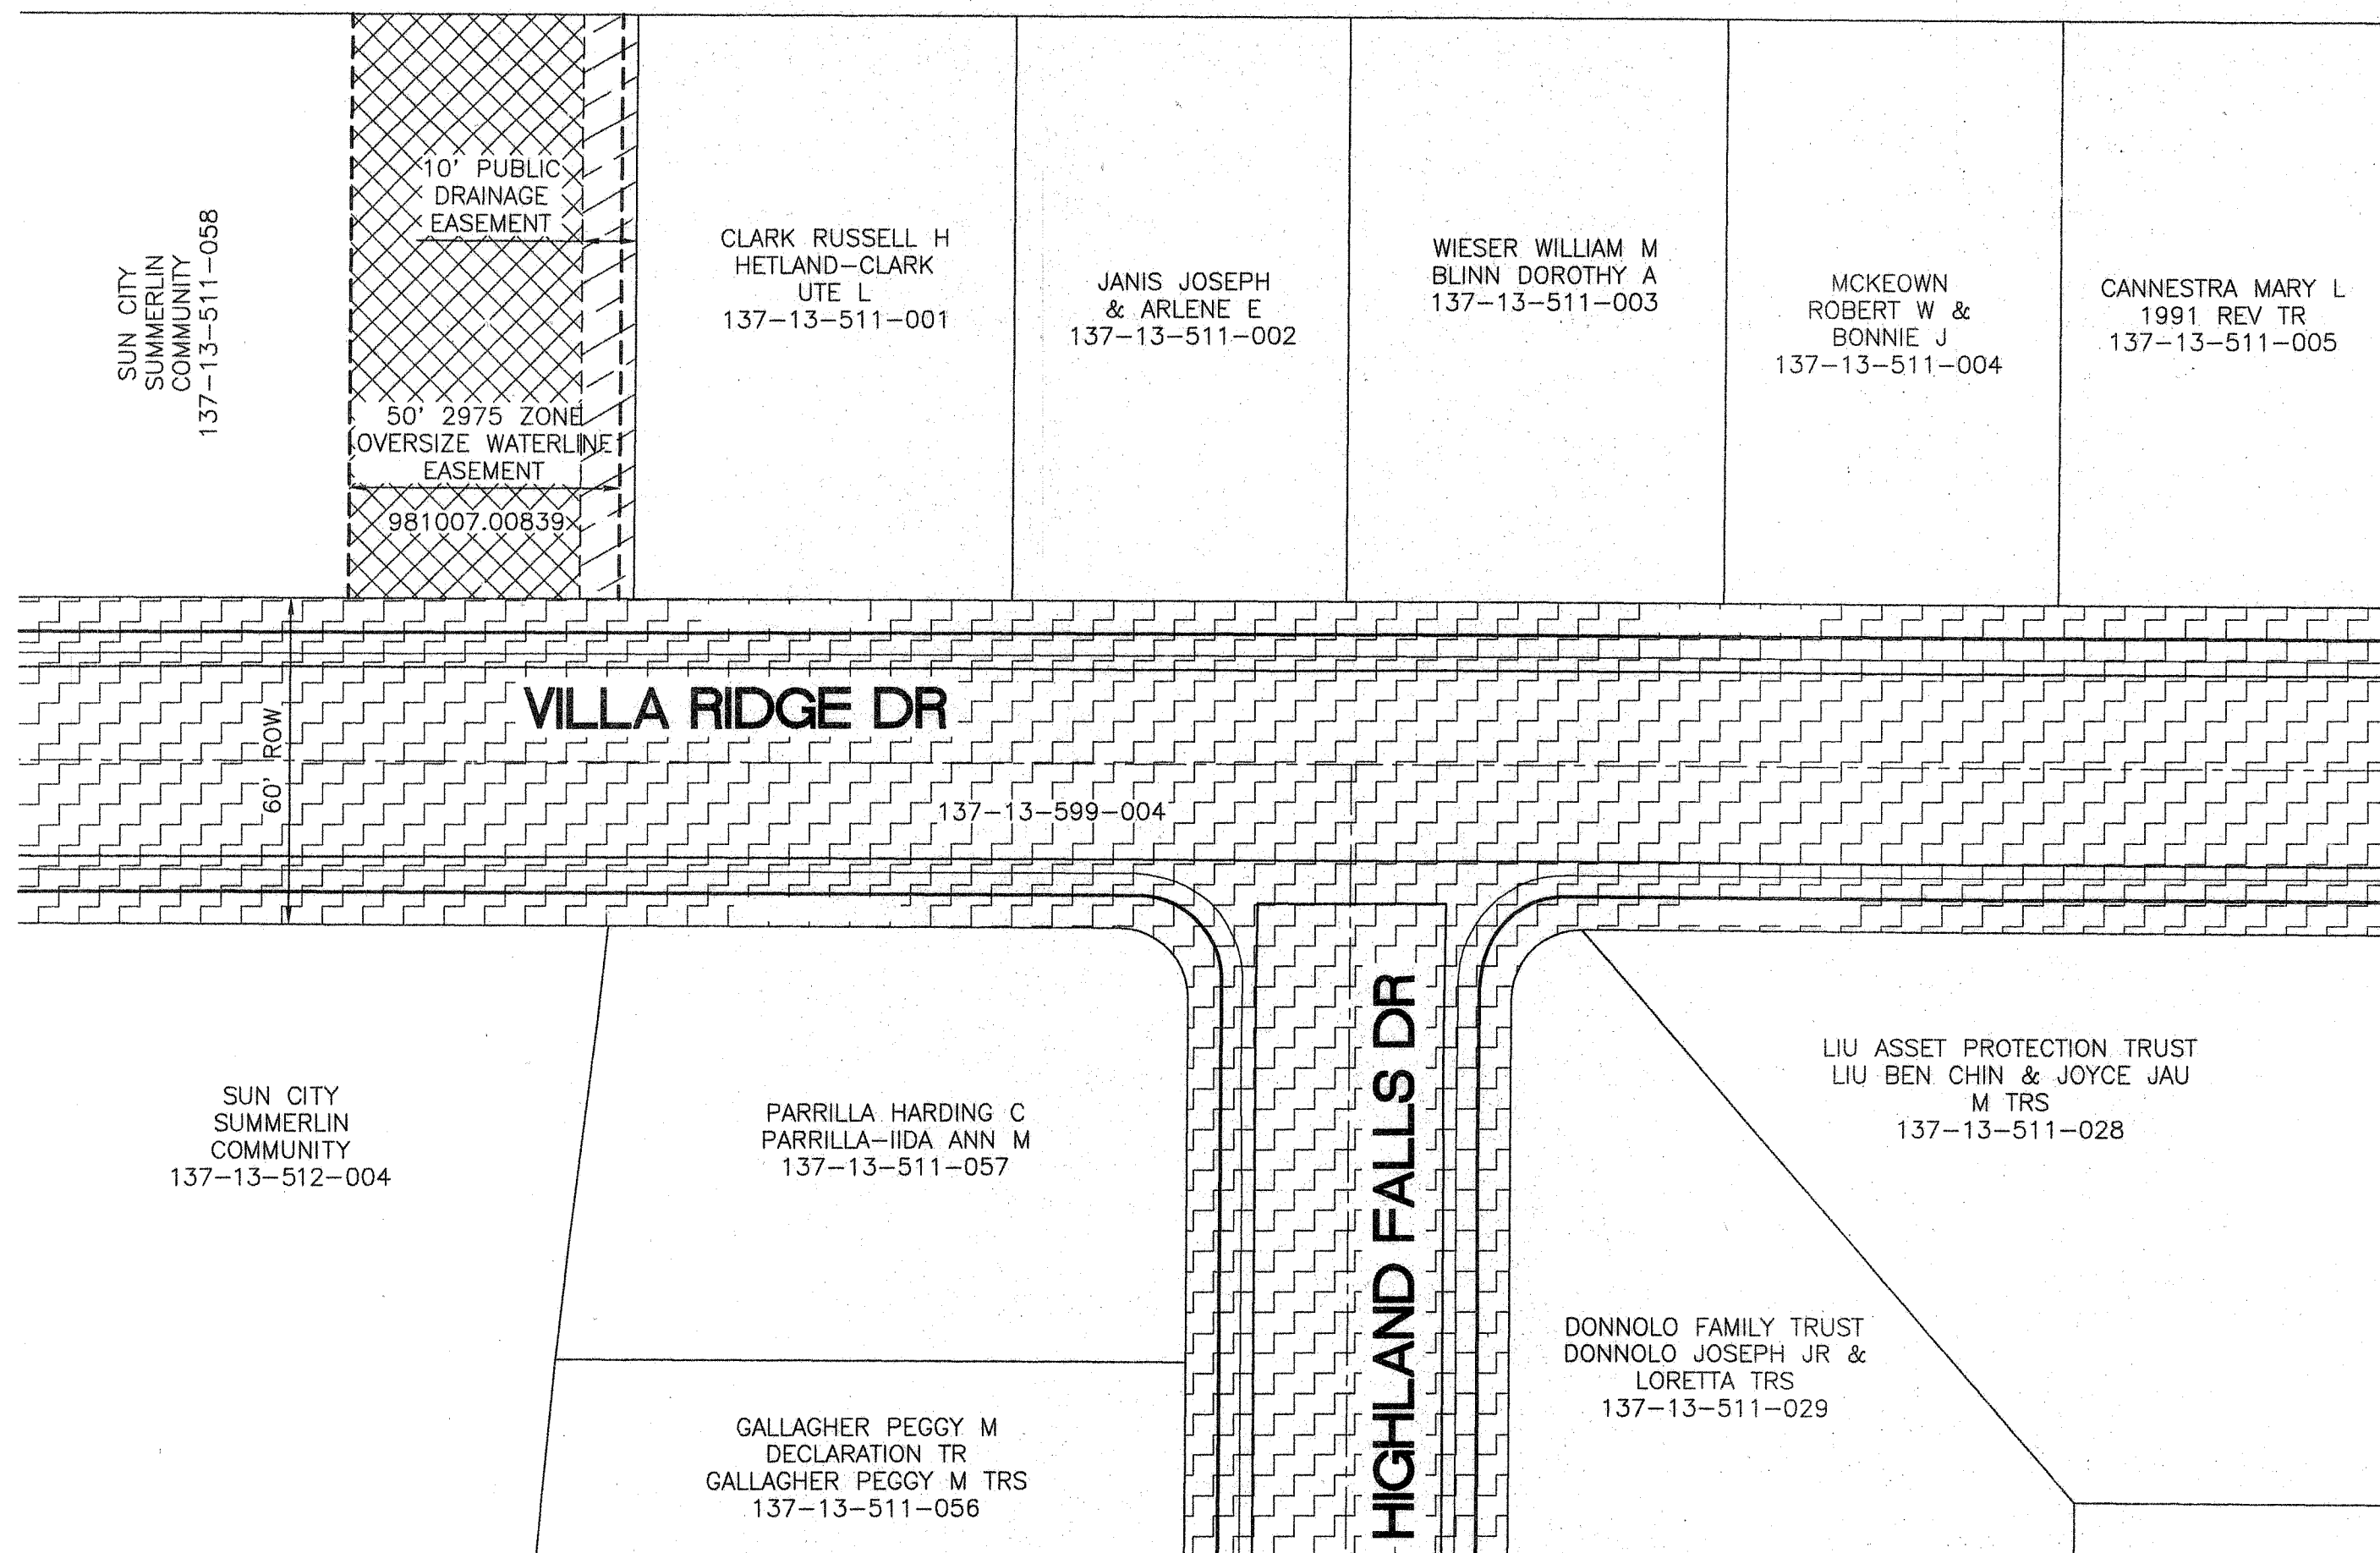

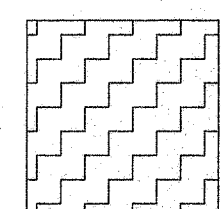 PUBLIC RIGHT-OF-WAY
137-13-599-004

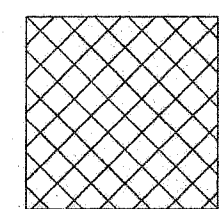 OVER SIZED WATERLINE EASEMENT
981007.00839

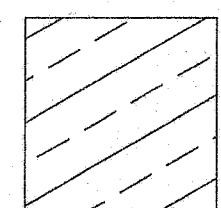 PUBLIC DRAINAGE EASEMENT
981007.00839

125819

Call before you Dig
1-800-4-A-DIG
Call before you Dig
Add setting underground utility lines to the map.

DRAWN BY: M.E. MOYAN
CHECKED BY: R. PEARSON
RECOMMENDED BY: RYAN PEARSON
ACCEPTED BY: PETER J. JAUCH
DATE: 04/11/08
DATE: 04/11/08
DATE: _____
DATE: _____



CONTRACT NUMBER
C1280
DRAWING NUMBER SV1
SHEET 6 OF 22

H#36700 CLV DWG # 565-476