


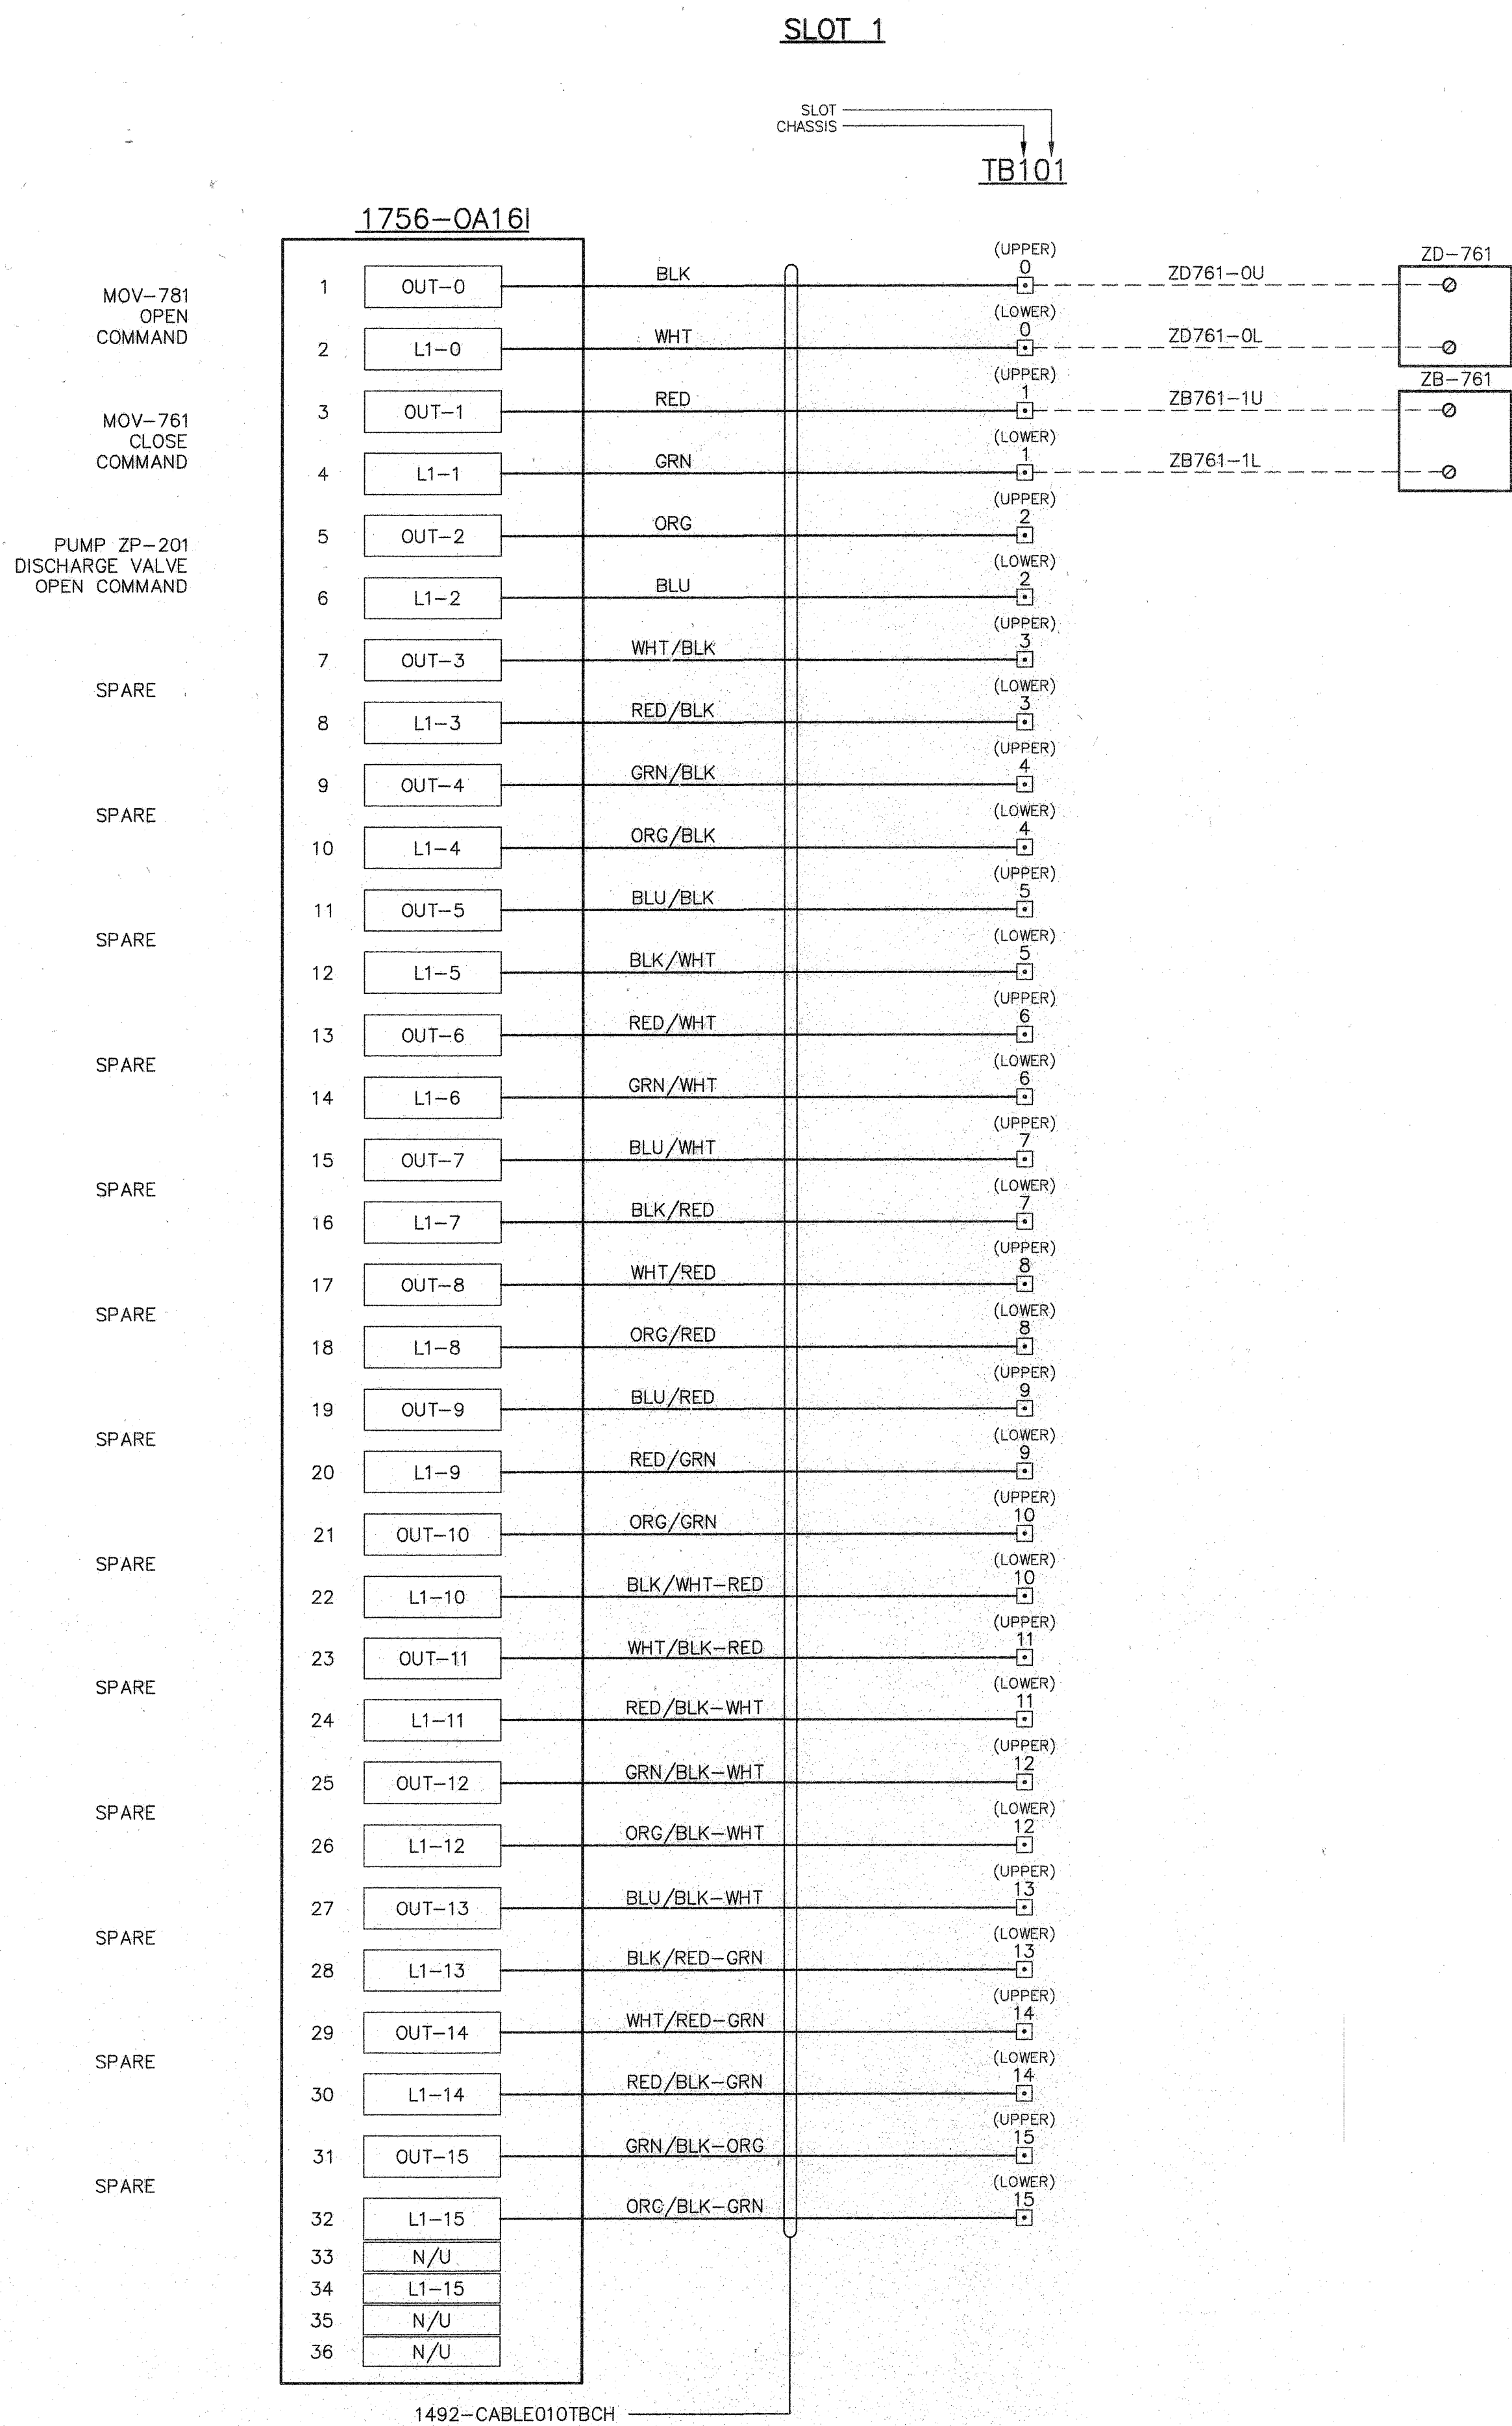


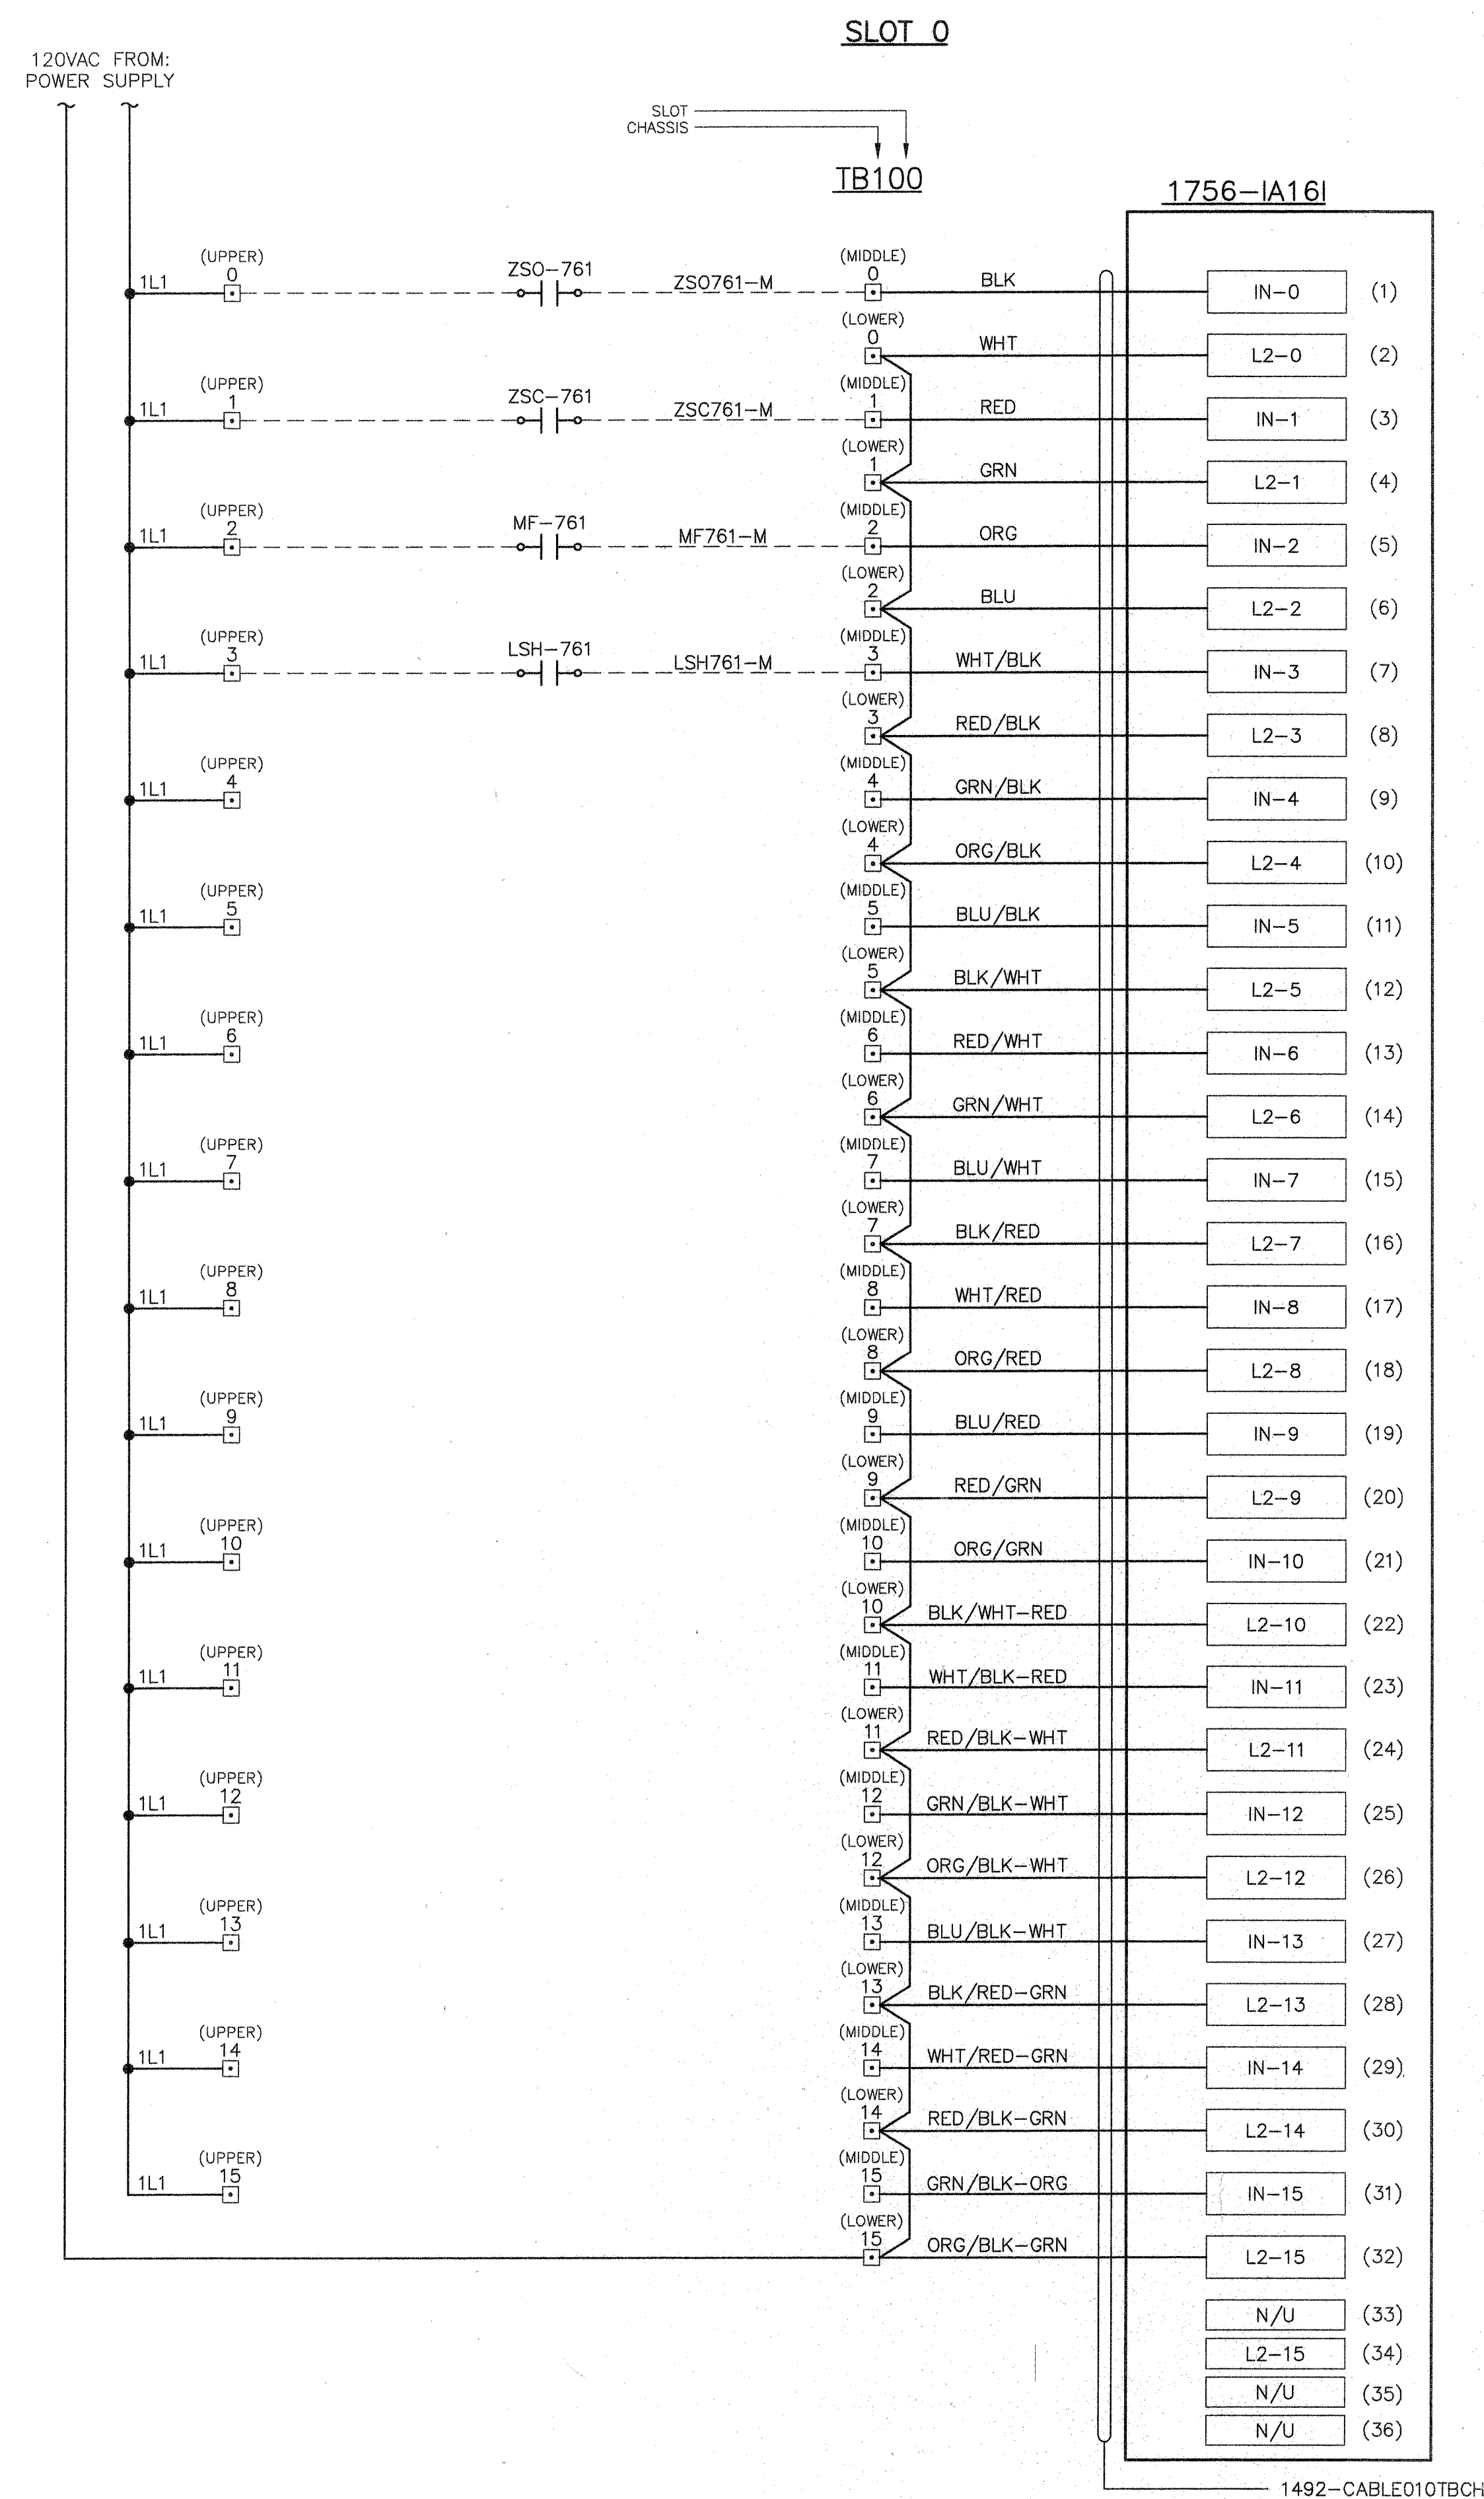

**LAS VEGAS VALLEY
WATER DISTRICT**
1001 S. VALLEY VIEW BOULEVARD
LAS VEGAS, NEVADA 89153
(702) 870-2011

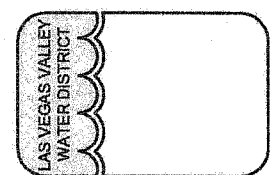

VERIFY SCALE

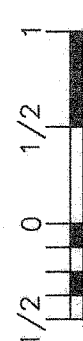

BAR REPRESENTS
ONE AND ONE-HALF
INCHES ON ORIGINAL

CHEYENNE 2975 ZONE MOTOR OPERATED VALVES

INSTRUMENTATION DETAILS II

SCALE

SCALE

DRAWN BY:

DRAWN BY:

J. LISHNEVSKY
CHECKED BY:

J. LISHNEVSKY
CHECKED BY:

RECOMMENDED BY:

RECOMMENDED BY:

RYAN PEARSON
ACCEPTED BY:

RYAN PEARSON
ACCEPTED BY:

CONTRACT NUMBER

C1280
DRAWING NUMBER ID2
SHEET 22 OF 22

H#36700

CLV DWG # 565-471

PLC I/O WIRING DIAGRAM

NOT TO SCALE

42" MOV SHOWN. 48" MOV SIMILAR

1
ID2