


09-24-08.dwg 07/20/03, BY

125782

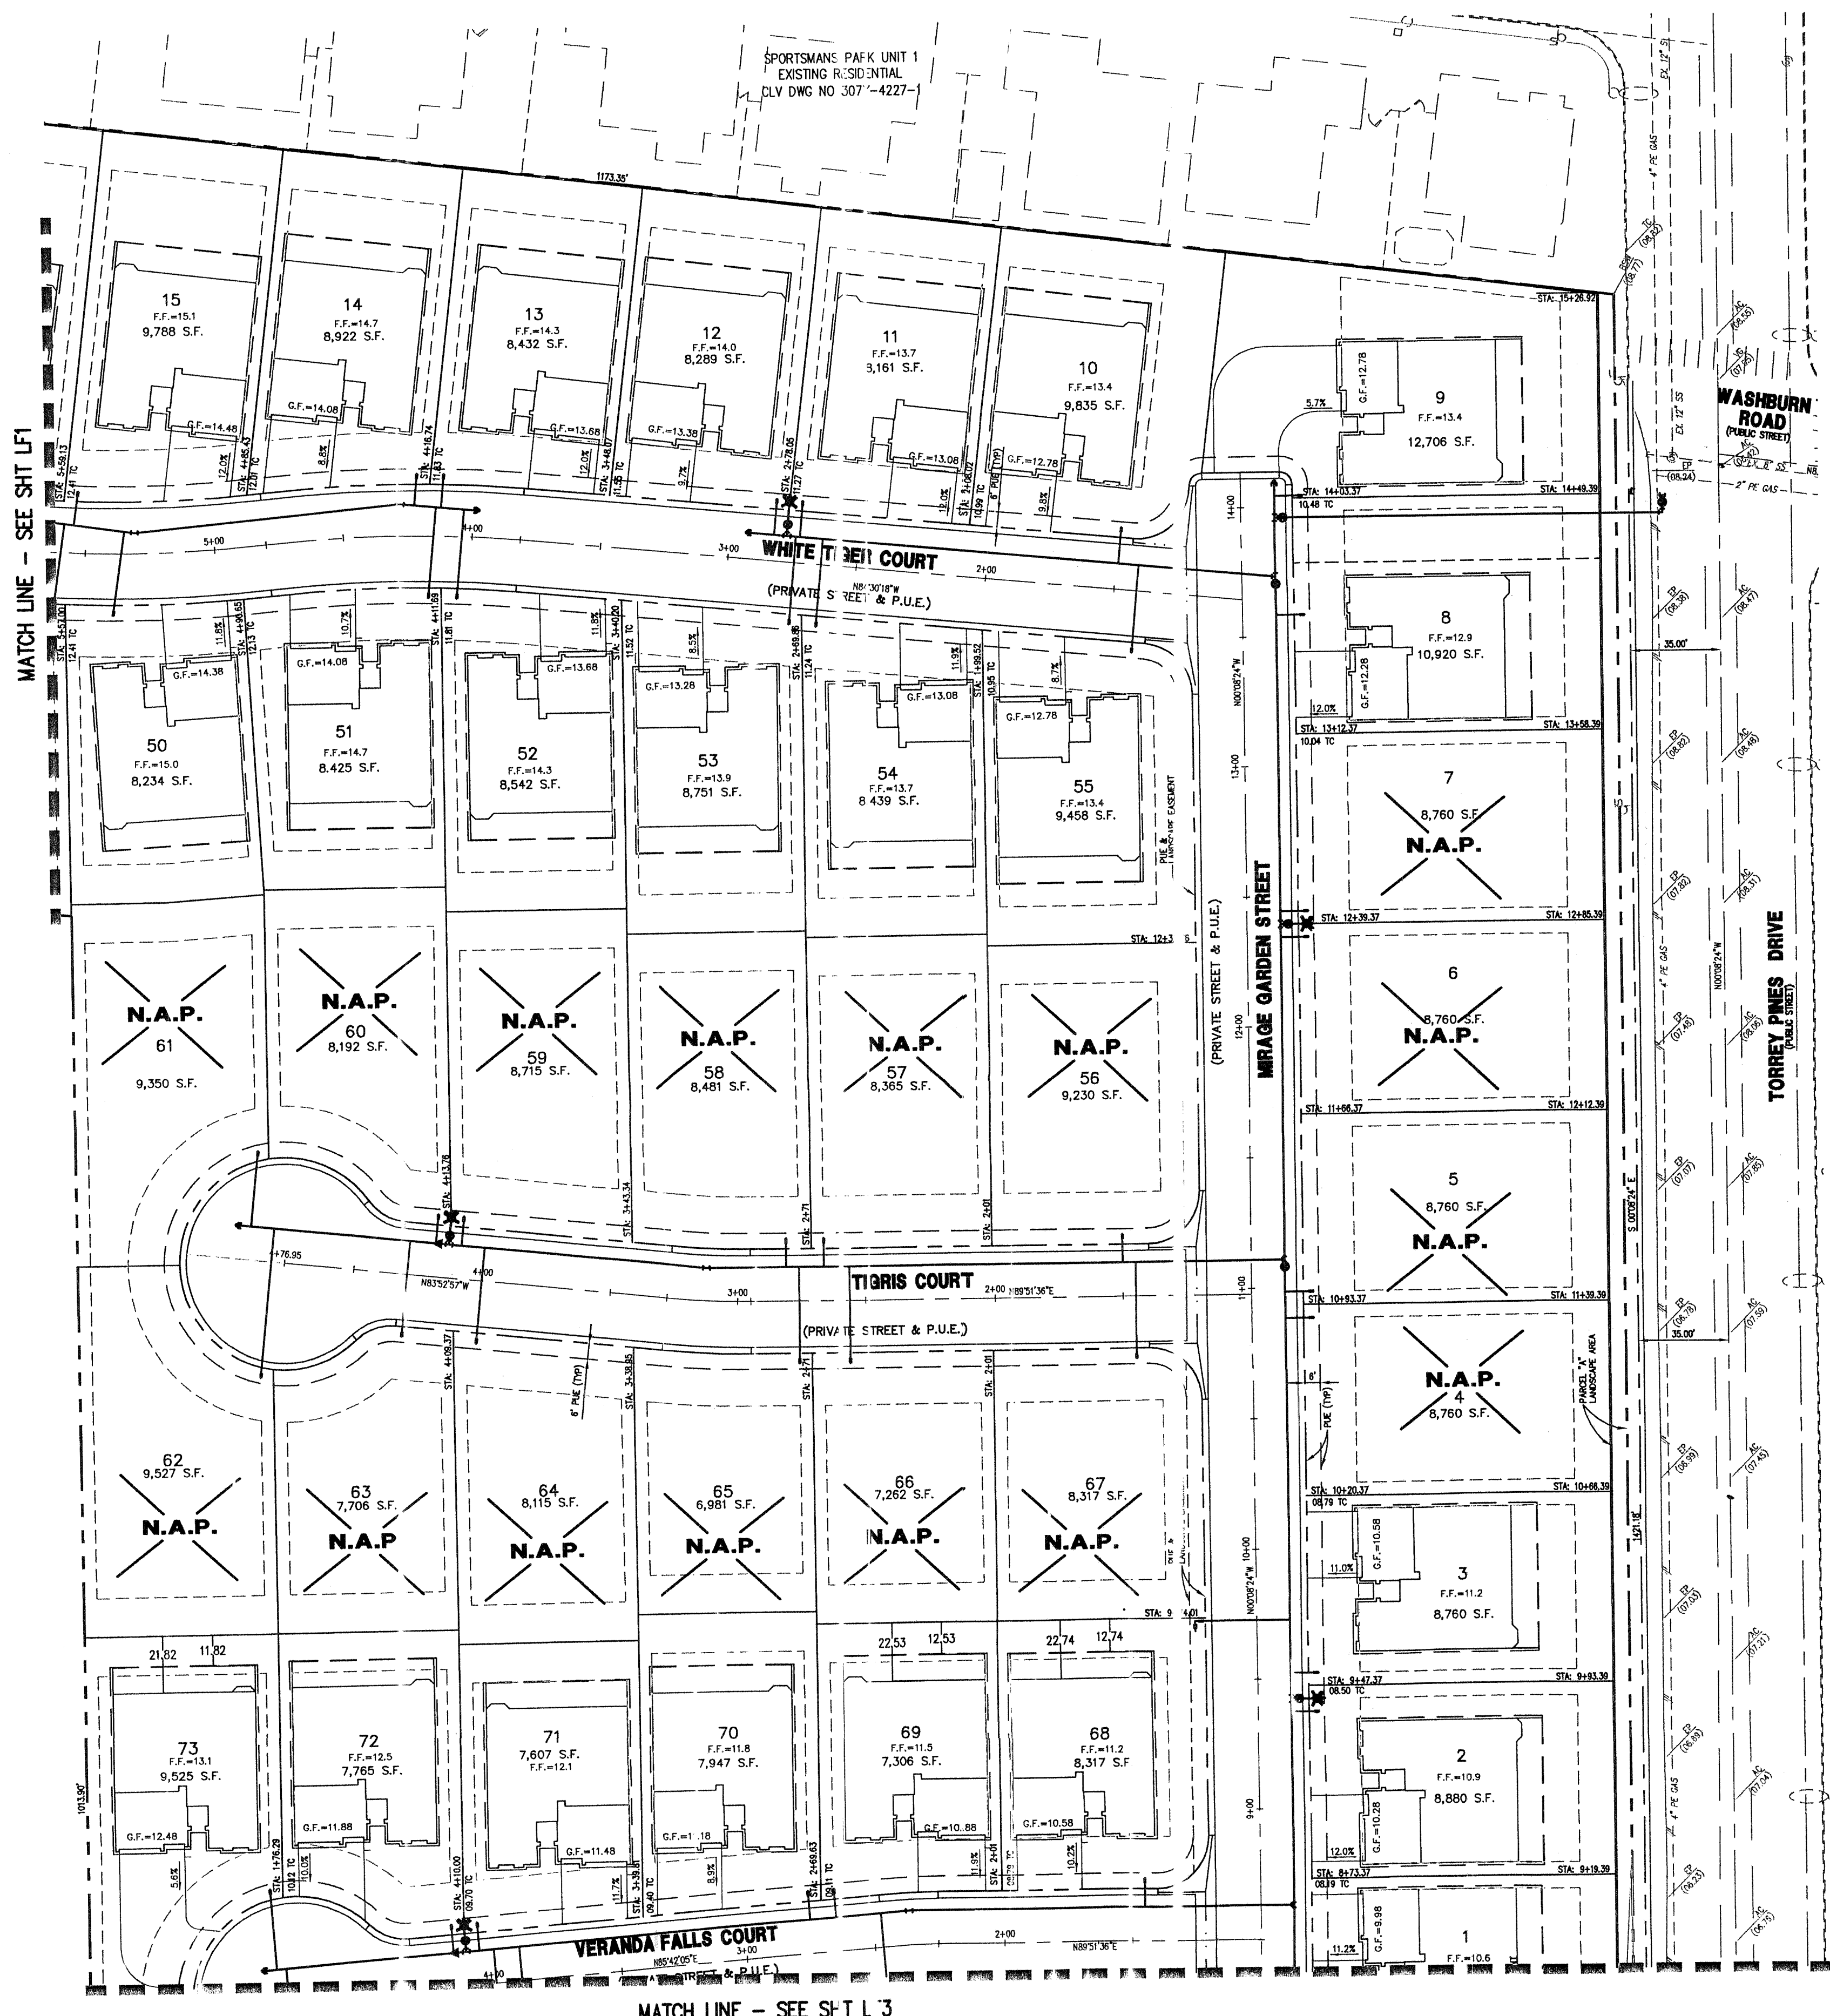



MATCH LINE - SEE SHT L3



SCALE 1"=40'
0 40 80
FEET

LEGEND

--- RIGHT OF WAY LINE	⦿ FIRE HYDRANT
--- RETAINING WALL	⊗ NOT A PART
--- WATER LATERAL	
--- LOT LINE	

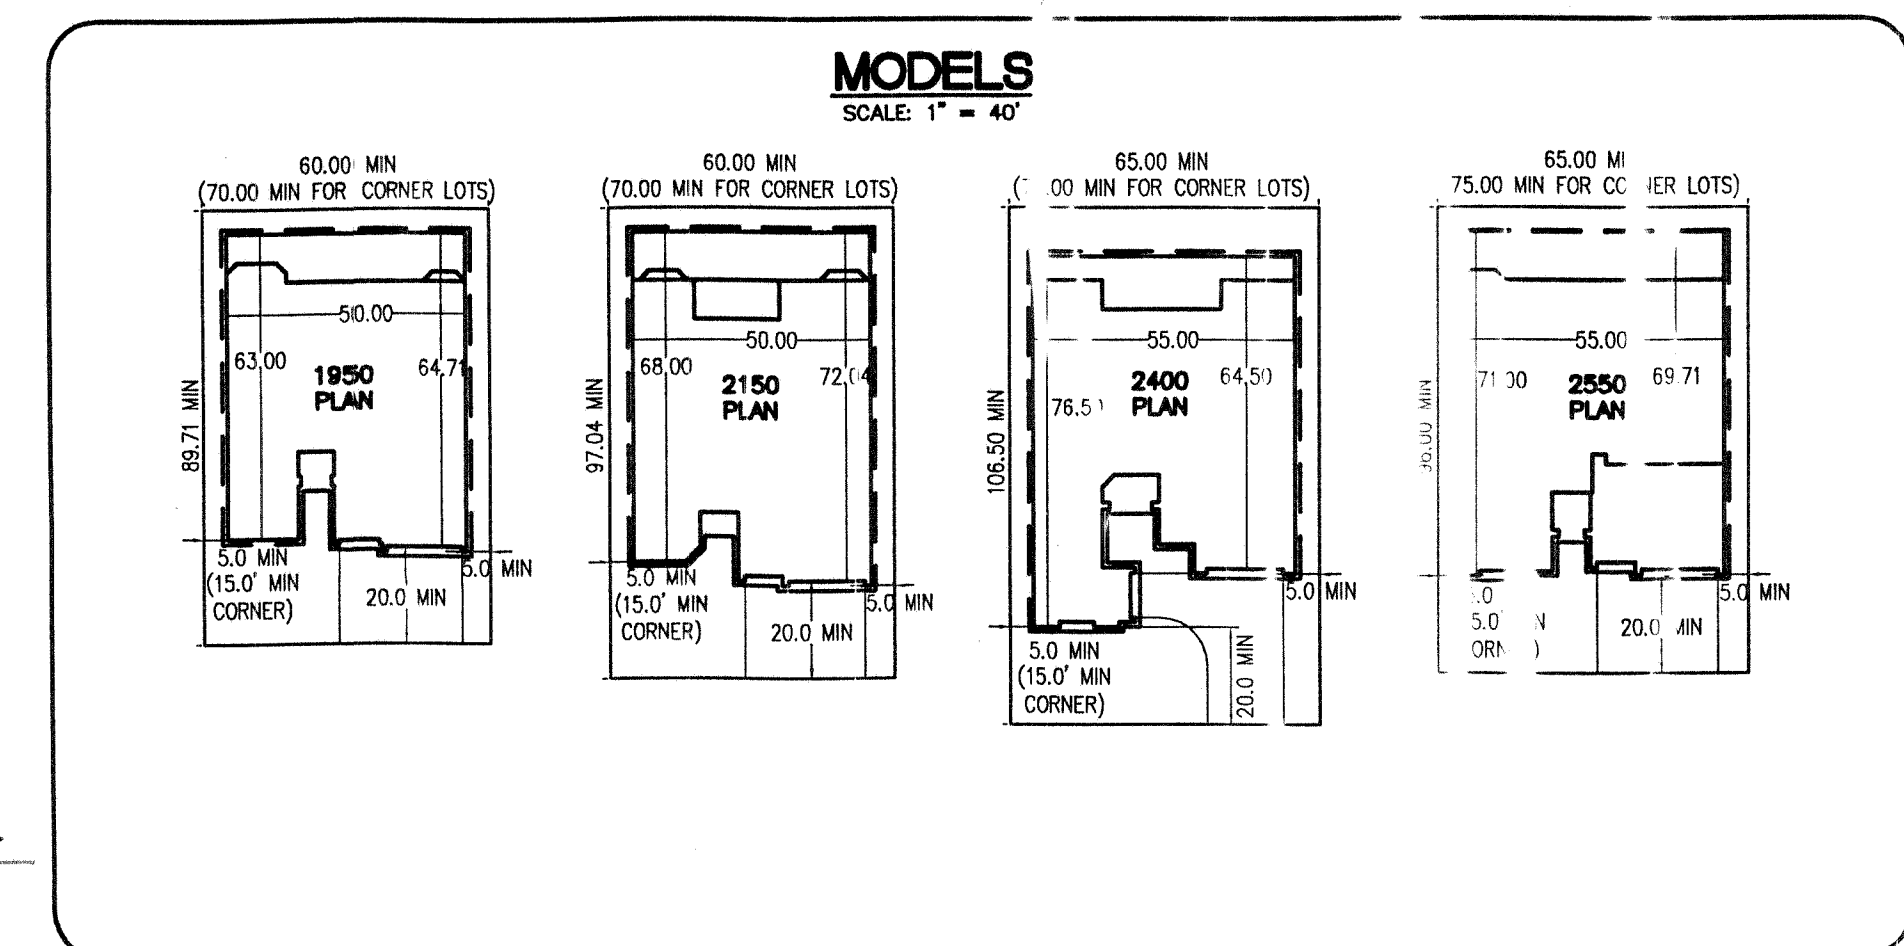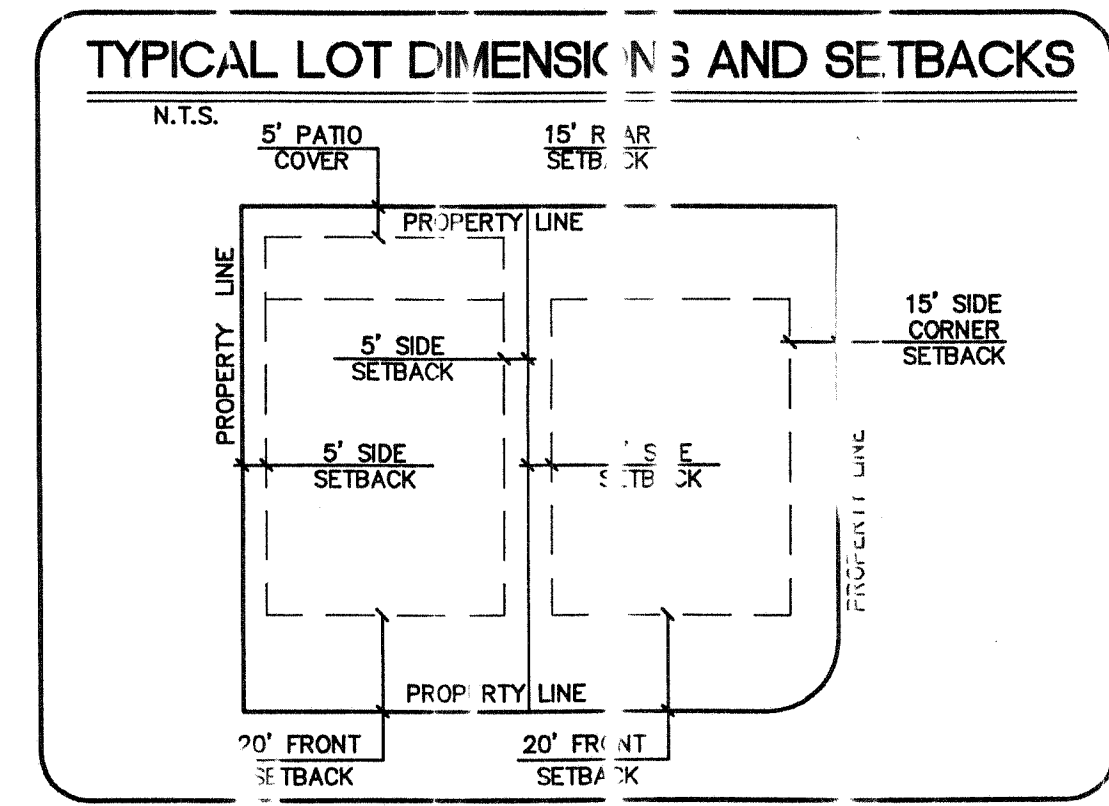

APPROVED
Lot #18 and #19 only
BY: [Signature]
CURRENT PLANNING DIVISION
CITY OF LAS VEGAS

PROJECT NO. 767-053		DATE 03-03-10
DESIGNER G.C. WALLACE COMPANIES		DATE 03-03-10
CHECKER LAS VEGAS MESQUITE		DATE 03-03-10
DRAWN LAS VEGAS MESQUITE		DATE 03-03-10
PLOT TIME: 07:47:04		DATE 03-03-10
DESCRIPTION LOT #18 & #19 WORST CASE SCENARIO - DRIVEWAY (PLAN 2550)		
DRAWING LF2 2 OF 6 SHTS		

37259-37261-C-10