
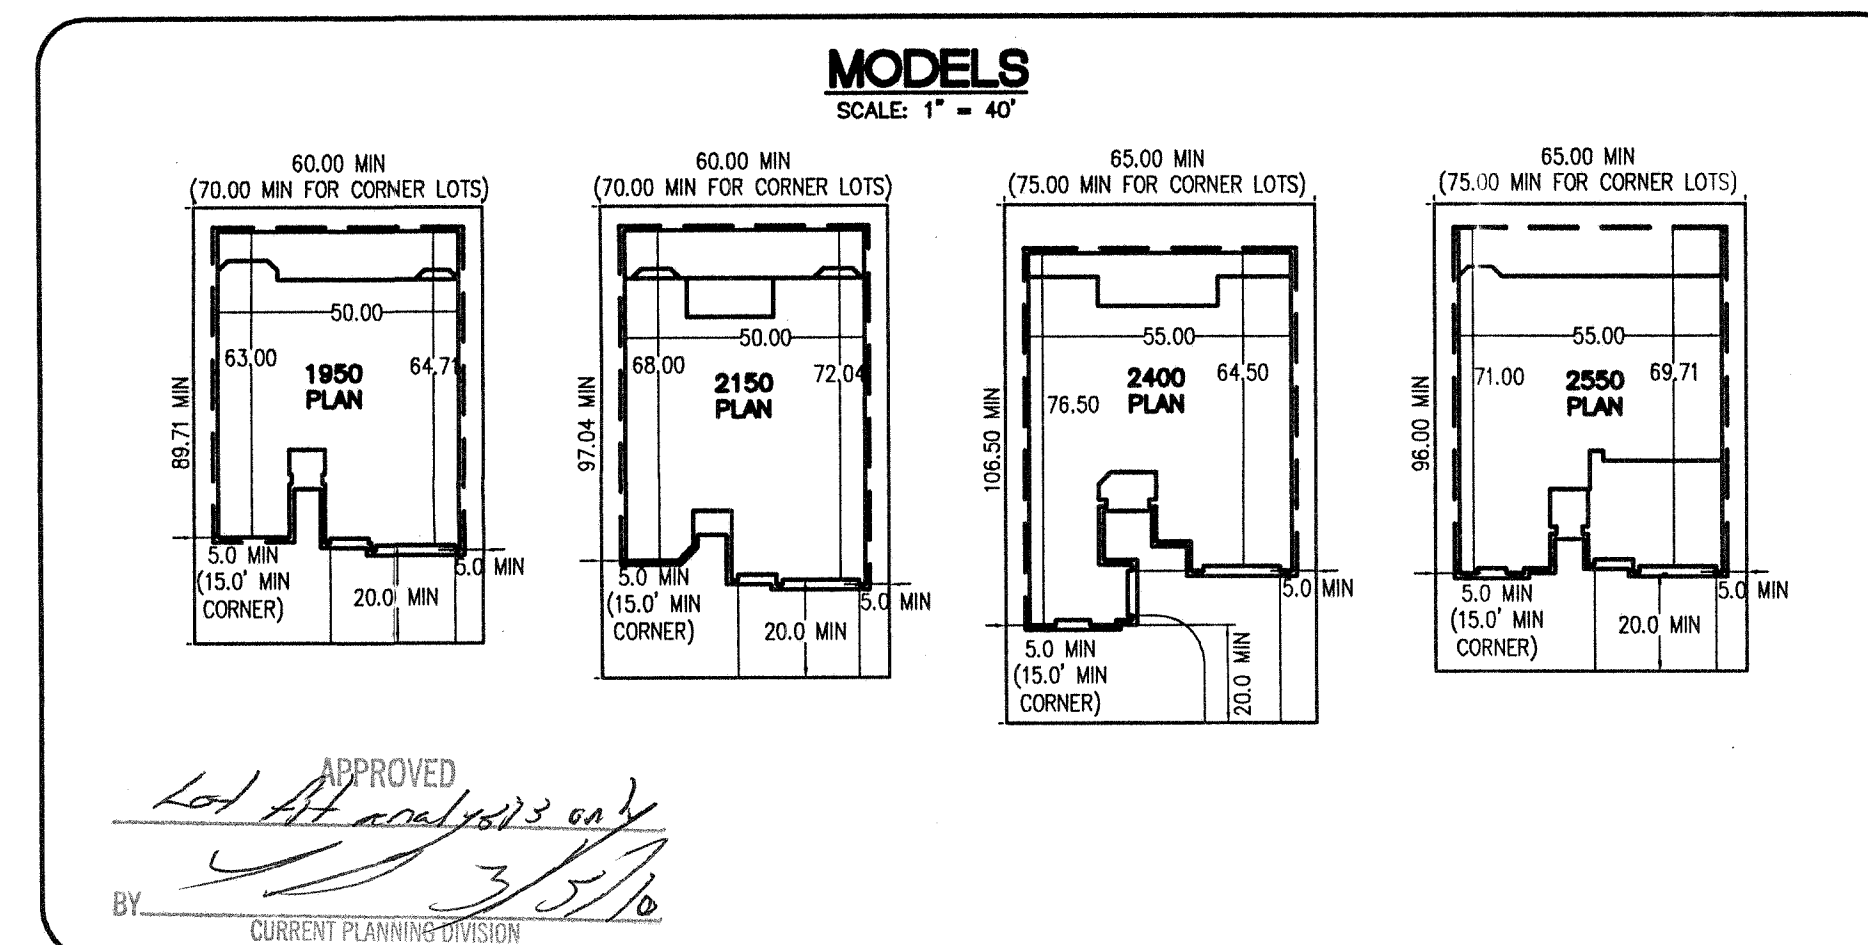
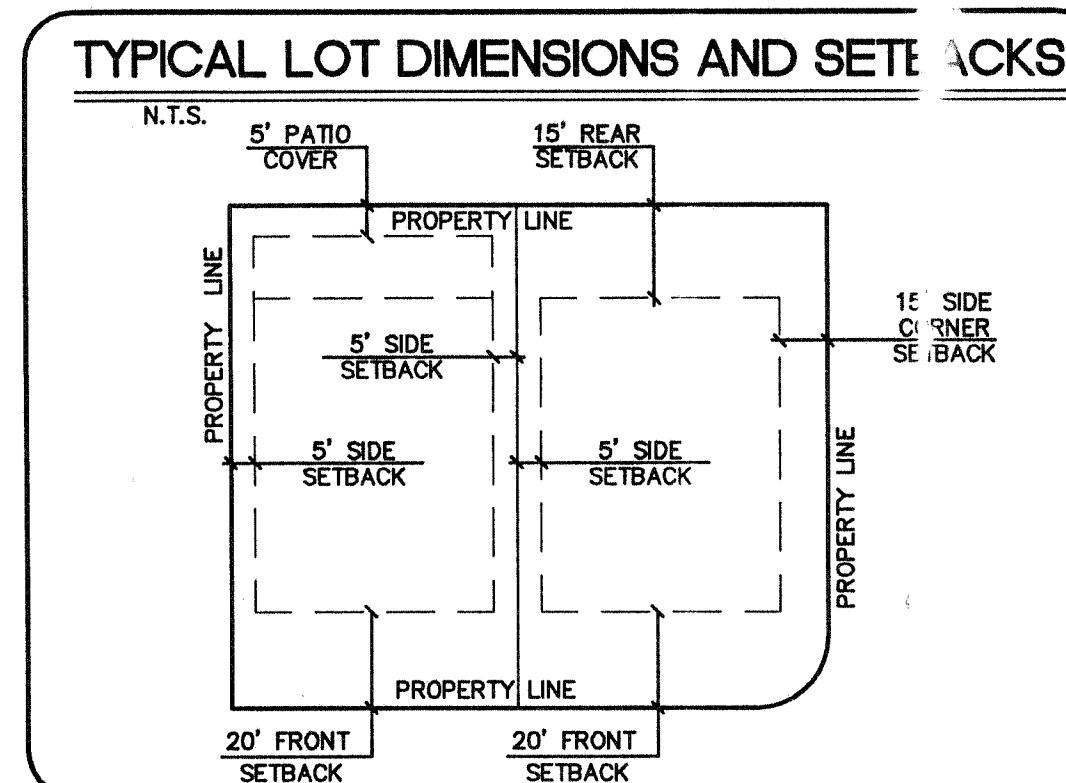
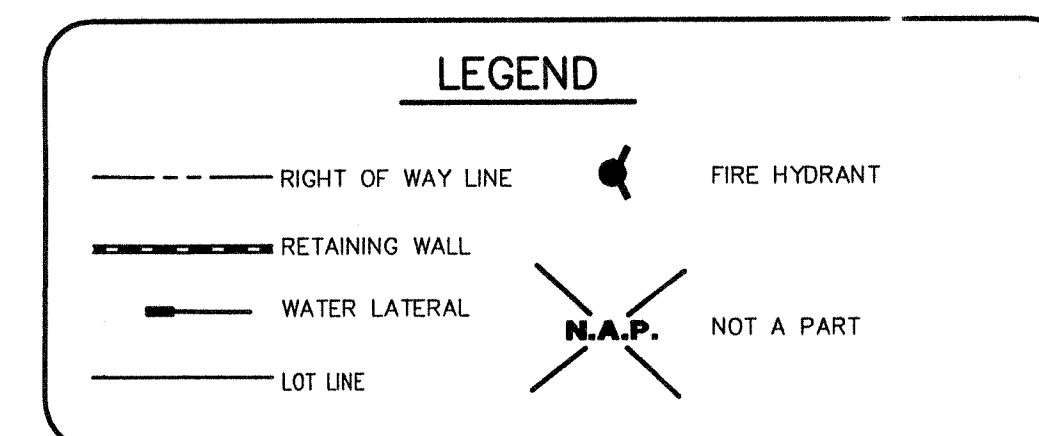
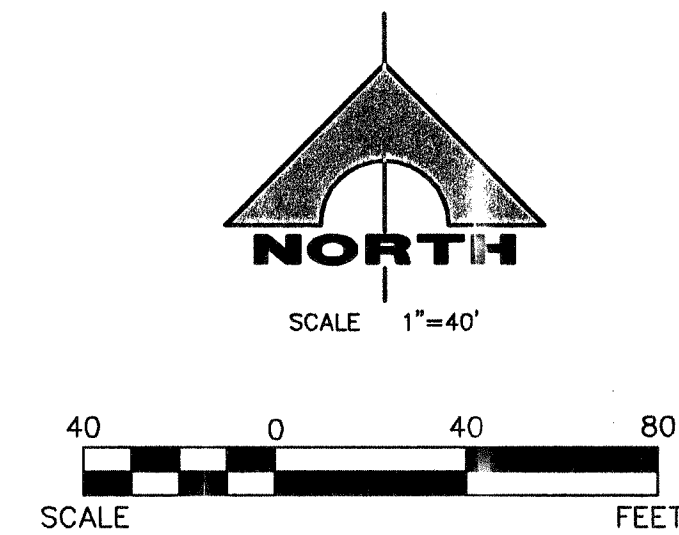


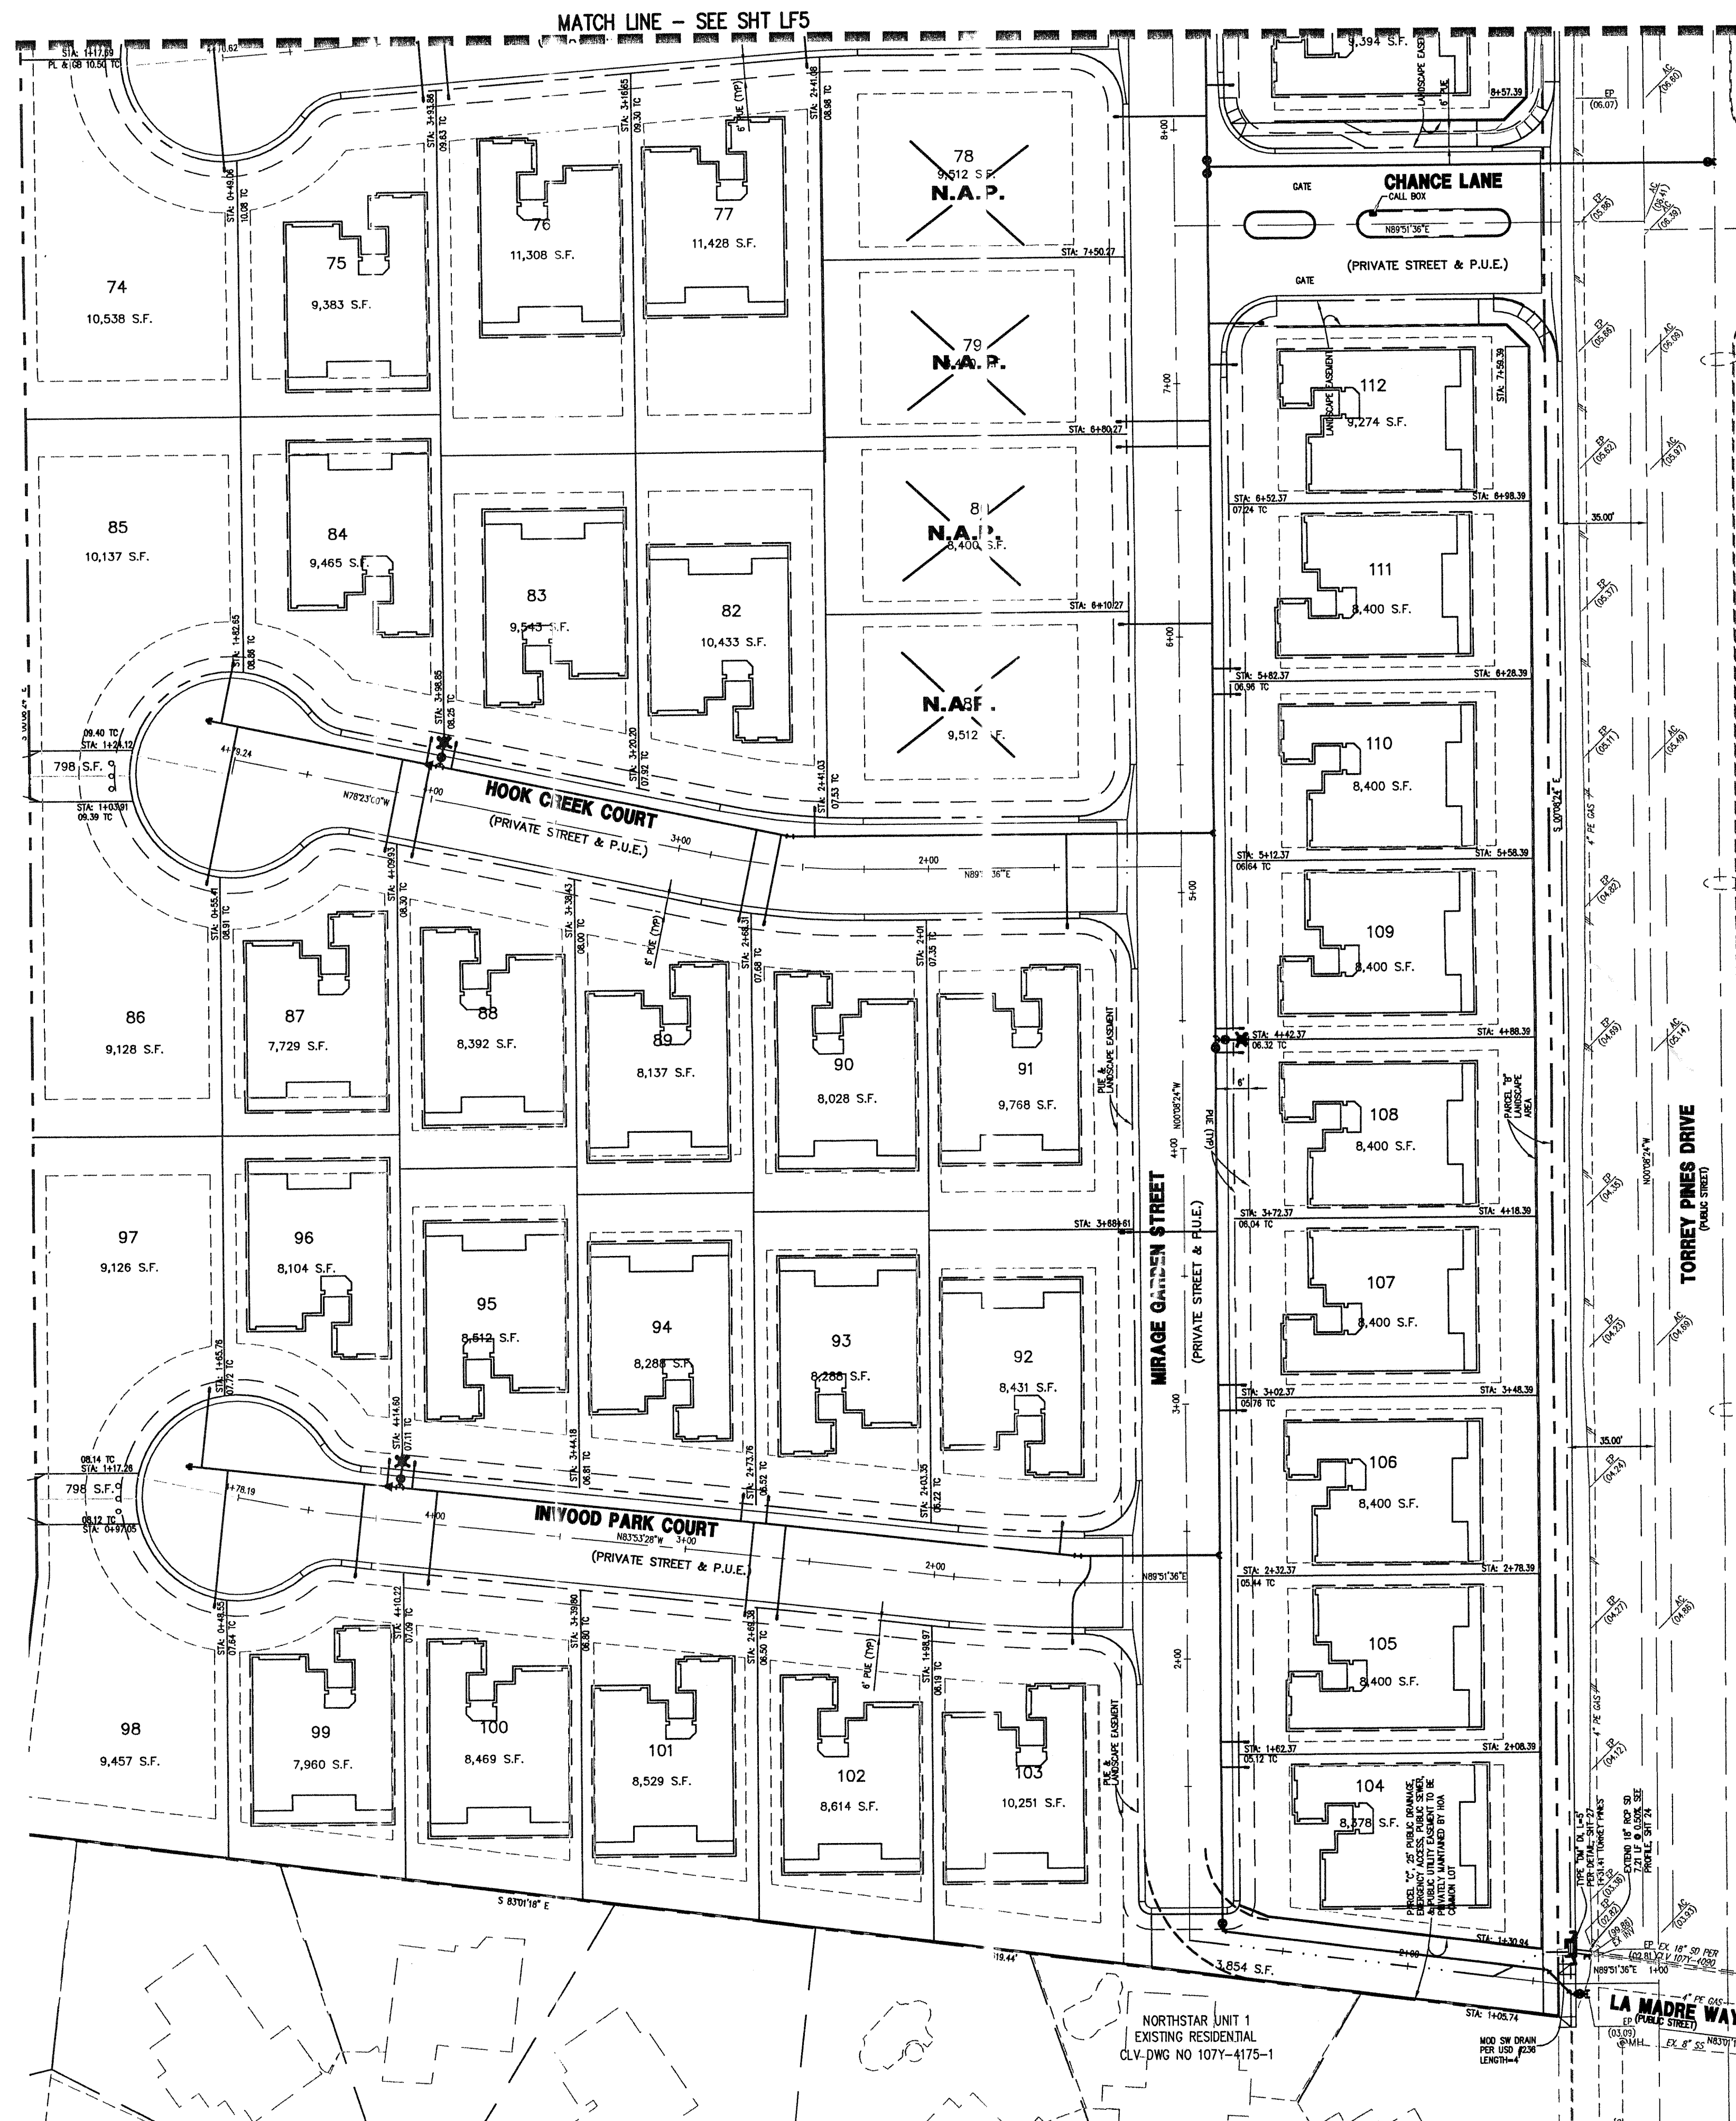

TMP-8595

FMP-10915