


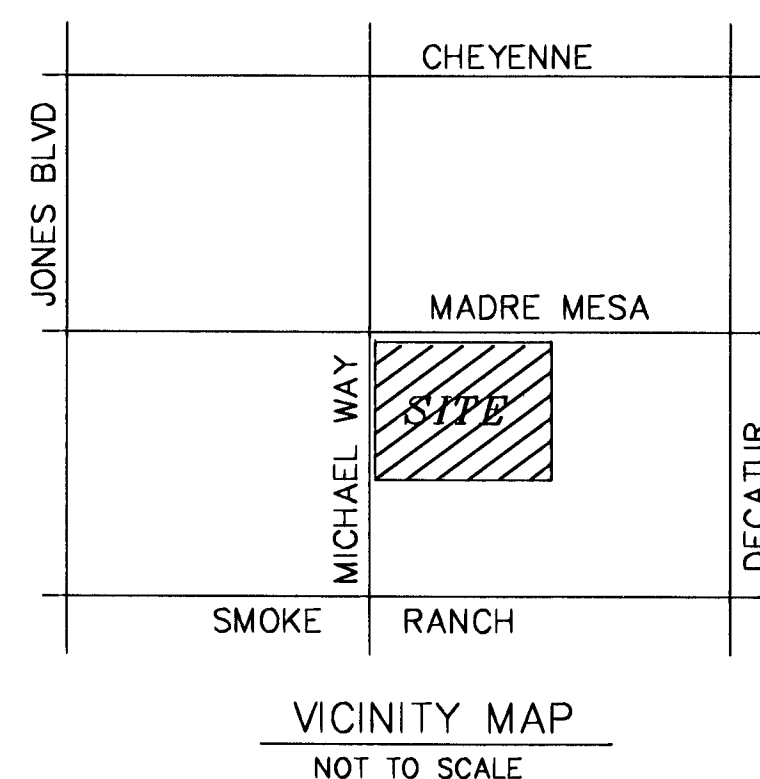

1. SUGGESTED GAS LINE LOCATIONS ARE TO CLEAR SUBSTRUCTURES, LOCATE IN THE FIELD.
2. ALL PIPELINE CONSTRUCTION SHALL CONFORM TO APPLICABLE JURISDICTIONAL SPECIFICATIONS.
3. GAS MAINS SHALL BE PURGED PER OPERATIONS MANUAL.
4. DO NOT SCALE THIS DRAWING.
5. ANY CHANGES IN THE MAIN LOCATION MUST BE AUTHORIZED BY SWG INSPECTOR AND/OR ENGINEER
6. SERVICE(S) TO BE 2" PE UNLESS OTHERWISE NOTED.
7. ALL MAIN TIE-INS REQUIRING TEES ARE TO BE FULL FLOW TEES UNLESS OTHERWISE STATED.
8. MICHAEL WAY IS PAVED, BACKFILL AND PAVEMENT RESTORATION TO COMPLY WITH RTC STANDARDS 503B, 500BT & 500B1

	PROPOSED GAS MAIN
	PROPOSED GAS SERVICE
	EXISTING GAS MAIN
	UNIT BOUNDARY
	RIGHT-OF-WAY
	SEWER
	WATER
	STORM DRAIN
	EDGE OF PAVEMENT
	SAWCUT & PATCH
	RISER & METER(S) LOCATION
	CENTERLINE STATIONING

AND
CLARK COUNTY TRAFFIC OPERATIONS
1-702-455-7544

CONSTRUCTION		ISOLATION AREA	W. R. NO.
INSPECTOR _____		13	1154844
FOREMAN _____		LOCATION	TILE NO.
REVIEWED BY _____		MICHAEL WAY MADRE MESA DR	x606 y530 x609 y530
PERMIT INFORMATION		T=20S 107V 5608-1	
CITY OF LAS VEGAS		R=60E	
TAX CODE		S=13	
02-0200		#4710	

**Aquilas Centro Familiar
Cristiano Church
CITY OF LAS VEGAS**

VISUAL INSPECTION CERTIFICATION	
I HAVE VISUALLY INSPECTED ALL LISTED FURNISH, SOLVENT CEMENT, MECHANICAL JOINTS, AND WELDS THAT I HAVE PERFORMED	
NAME _____	DATE _____
_____	_____
_____	_____
_____	_____
AS-SULTS ACCEPTED BY _____ DATE _____	
PORTED BY _____	DATE _____
PORTING QCTD BY _____	DATE _____

5110