


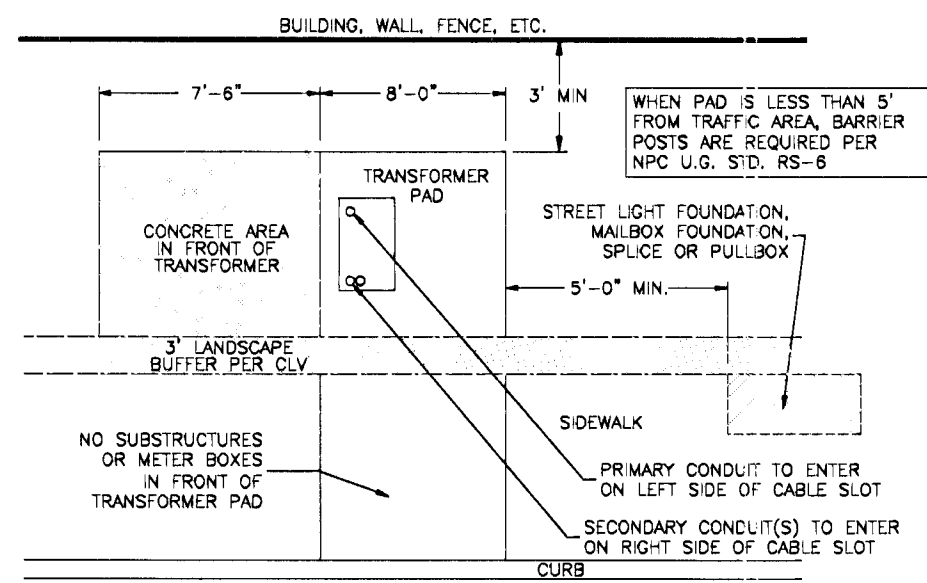

A hand-drawn map of the area around the New OH Switch Location. The map shows a road network with labels: "CHEYENNE" at the top, "NEW OH SWITCH LOCATION" with a line pointing to a black dot, "MADRE MESA" in the center, "JONES" on the left, "MICHAEL WAY" in the lower center, "SMOKE RANCH" at the bottom, "RANCHO" on the right, and "DECATUR" at the bottom right. A north arrow is in the top left corner, and "JOB SITE" and "5355 MADRE MESA DR. GATE LOCKED" are noted near the center-right.

AVOID HITTING OVERHEAD POWER LINES. IT'S COSTLY.

CALL BEFORE YOU DO OVERHEAD

CALL 1-702-402-2929

Call before you Dig

Avoid cutting underground utility lines. It's costly.

Call 811

OR

1-800-227-2600

AND
CLARK COUNTY TRAFFIC OPERATIONS

1-702-455-7544

[illegible]EXHIBIT 'A'


COORDINATOR: KATHY CUNNINGHAM
PHONE: 702/402-6727
DESIGNER: STEVEN MONROE
DCA: N/A
INSPECTION SCHEDULING: 402-3008
STAND BY: 402-4117,402-4116,402-4118
DISTRICT: LAS VEGAS NORTH

APPLICANT: AGUILAS CFC
ENGINEER: WALKER ENGINEERING LLC
CONTACT: TREASEA WOLF 873-5197
APPROVAL DATE: 05/26/2010

AGENCY: CITY OF LAS VEGAS
APPROVAL DATE: _____

FOR EACH SERVICE POINT (POINT OF DELIVERY), ENERGY FOR EACH TENANT SPACE WILL BE MEASURED THROUGH ONE WATTHOUR METER. ENERGY FOR ALL NON-TENANT SPACE WILL BE MEASURED THROUGH ONE WATTHOUR METER. CONTACT NVE METER OPERATIONS FOR MULTIPLE RATE CLASS INSTALLATIONS.

AGUILAS CFC CHURCH
5355 MADRE MESA DR. S ARE
H# 38341 Ord# 107V5608-1-UTL 36F
PROJ. ID: 193695 SCALE: 1" = 60'
SHEET #: 1 OF 1 DATE: 04/13/2010

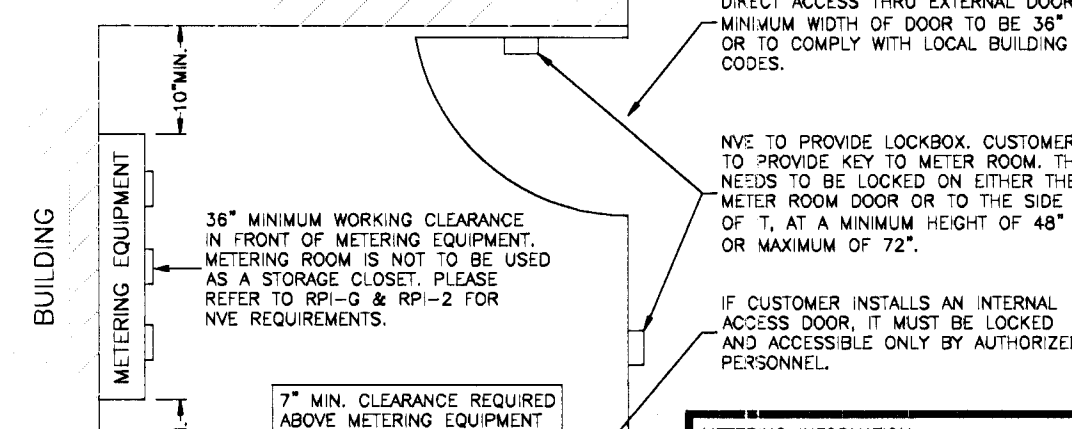

NVE U.G. STD. RPI-G & RPI-2
(NOT TO SCALE)

CITY OF LAS VEGAS
PERMIT REQUIRED*

**CONTACT CLV LAND DEVELOPMENT (229-8371)
CLV CONSTRUCTION SERVICES MUST BE
NOTIFIED 24 HOURS PRIOR TO COMMENCING
CONSTRUCTION (229-8337)**

***NVE INSPECTOR MUST BE NOTIFIED BY FAX 48 HOURS PRIOR TO COMMENCING CONSTRUCTION & WILL VERIFY CITY PERMIT FOR WORK DONE IN STREETS OR SIDEWALK.**
FAX PERMIT TO:
LAS VEGAS NORTH (RYAN CENTER): 402-4354
LAS VEGAS SOUTH (BELTWAY CENTER): 402-696

	PROPOSED	EXISTING
CENTERLINE	---	---
PROPERTY LINE/ROW CURB	---	---
EDGE OF PAVEMENT	==	==
EDGE OF SIDEWALK	==	==
SEWER LINE •	— 8" —	— 8" —
WATER LINE •	— 8" —	— 8" —
GAS LINE •	— 2" —	— 2" —
TELEPHONE LINE •	— TEL —	— TEL —
CABLE TV LINE •	— CATV —	— CATV —
STORM DRAIN LINE •	— 12" SD —	— 12" SD —
FIRE HYDRANT		
STREET LIGHT		
FEET LIGHT SERVICE		

• LINETYPES UTILIZED WHERE CONFLICT OCCURS WITH NINE FAC