


FILE NAME: INF001IMP.DWG

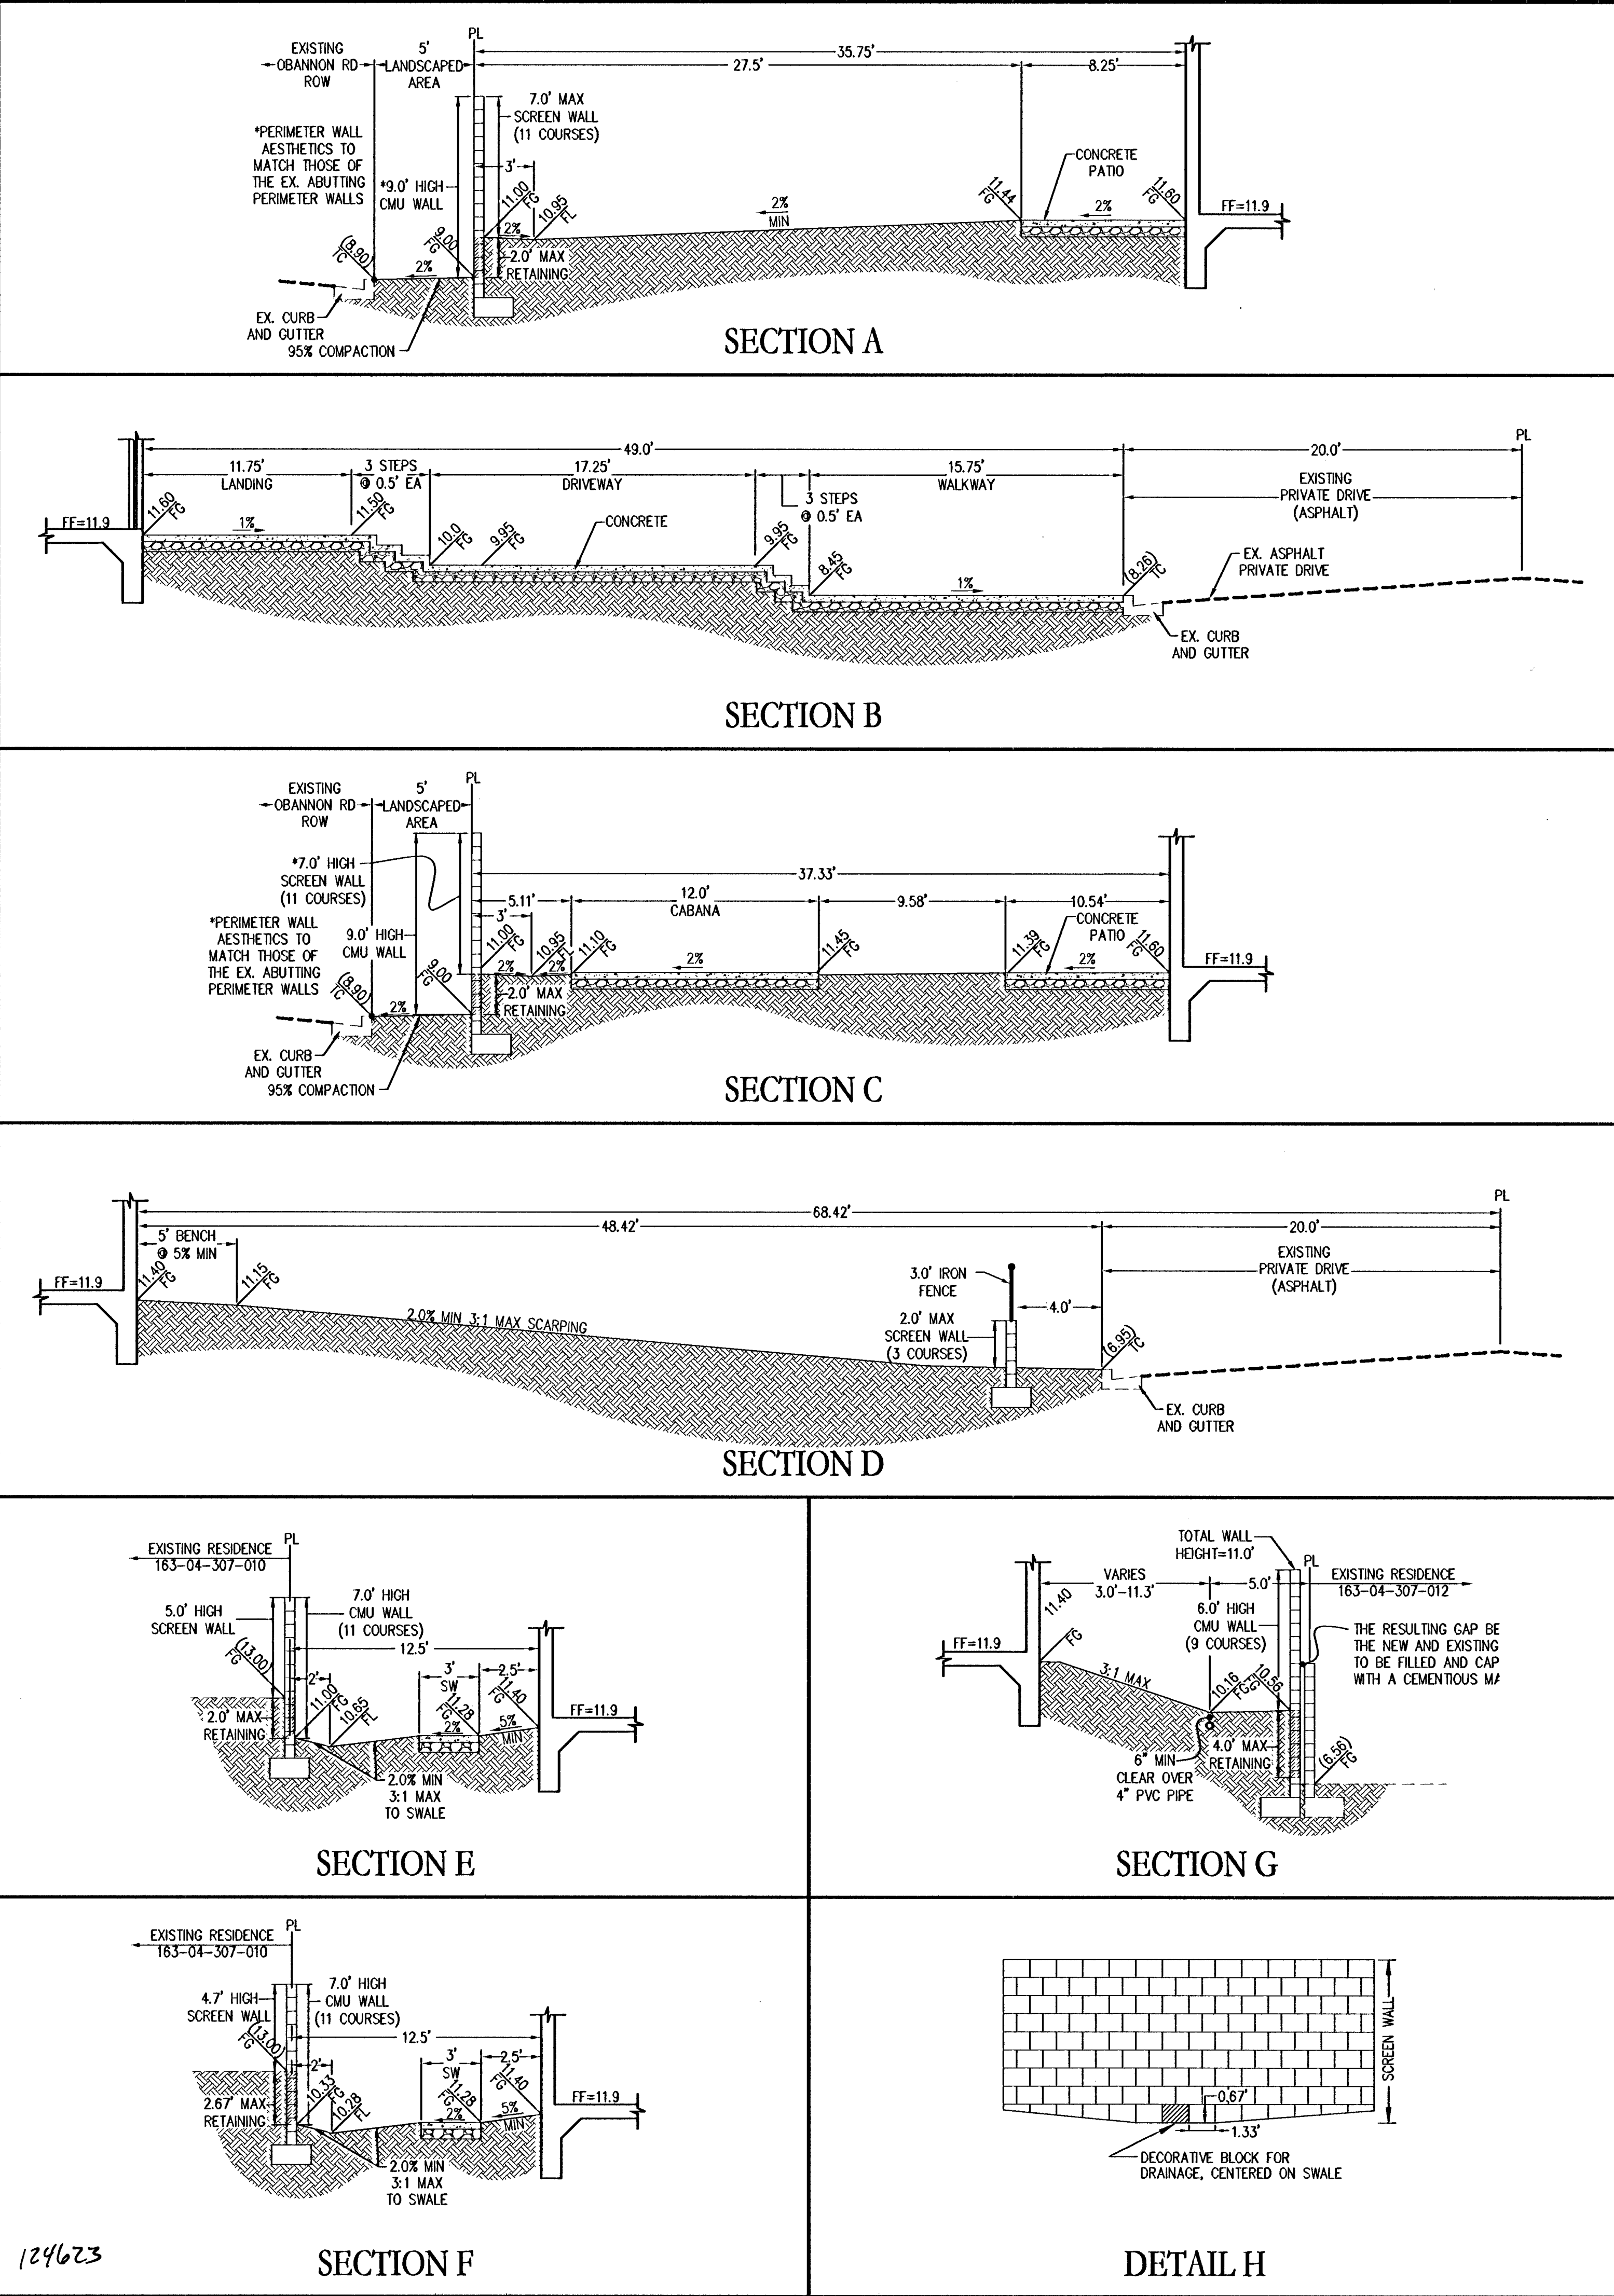

REVISIONS		DESCRIPTION	BY	DATE	APPR.
N/C.					
BRIAN GARBER		2107 S. CIMARRON ROAD	GRADING SECTIONS AND DETAILS		
973 PINEWOOD POINTE		APN# 163-04-307-011	PLOT PLAN		
HENDERSON, NV 89114		2107 S. CIMARRON ROAD	PLOT PLAN		
