




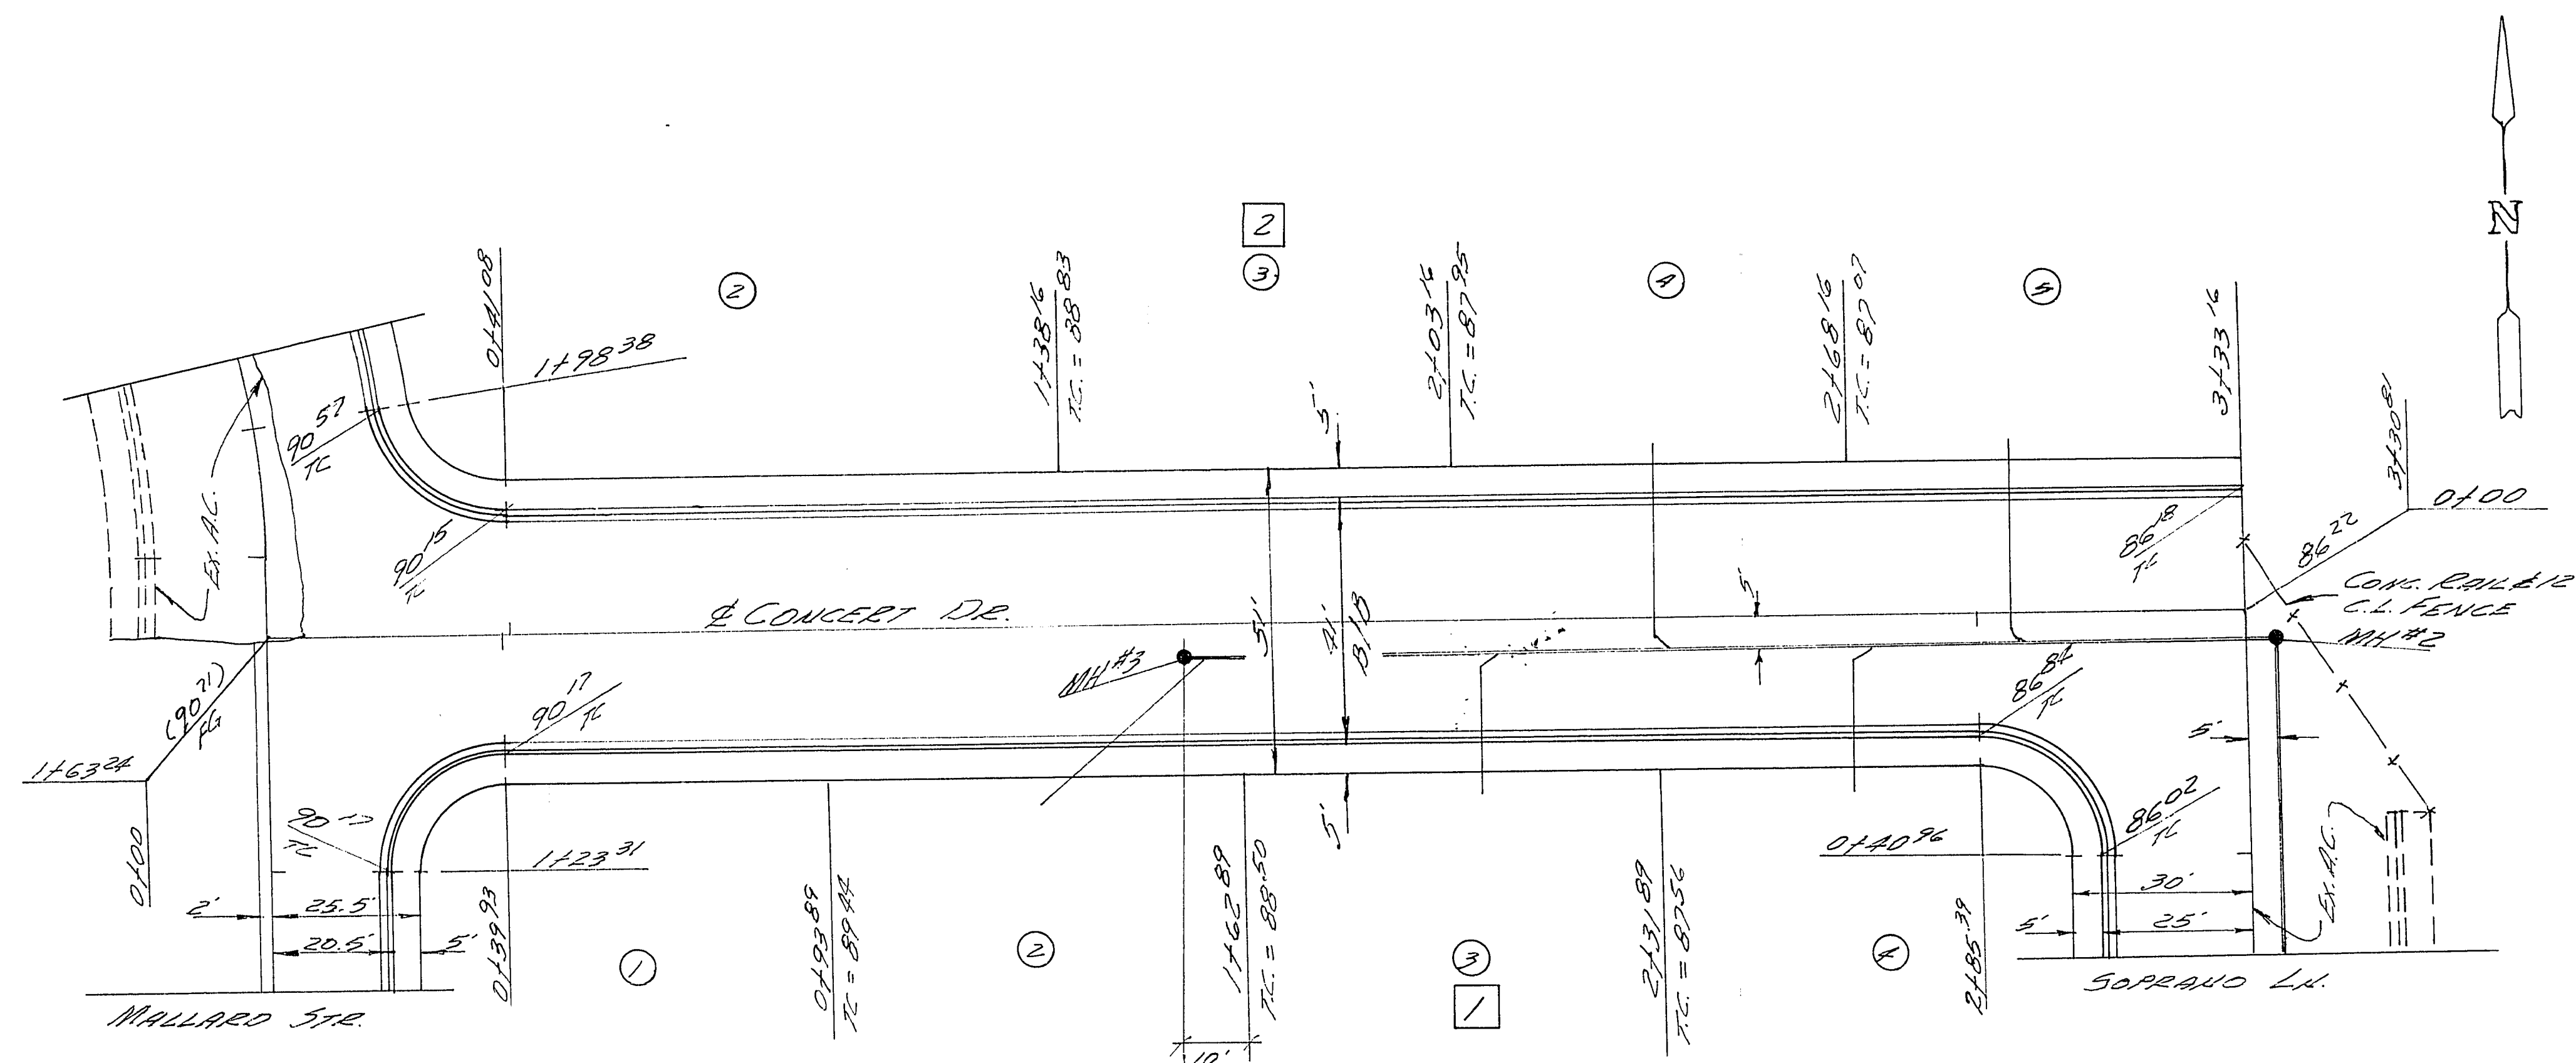


CONCERT DRIVE
 SCALES: H. 1" = 20'
 V. 1" = 2'

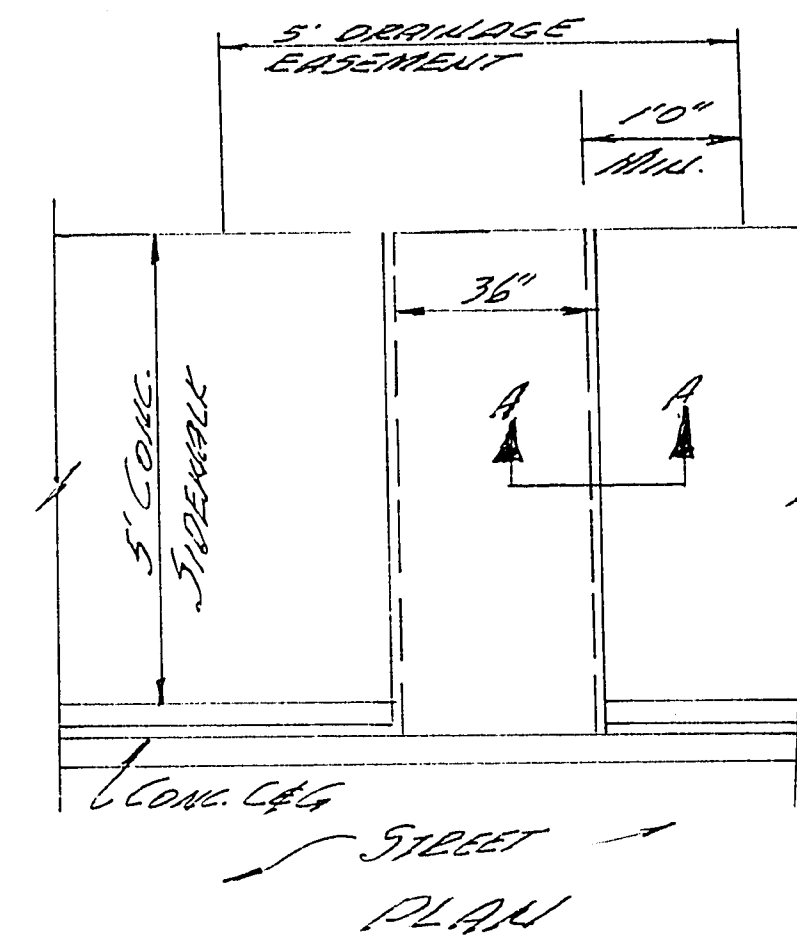

SIDWALK DRAIN
 NO SCALE

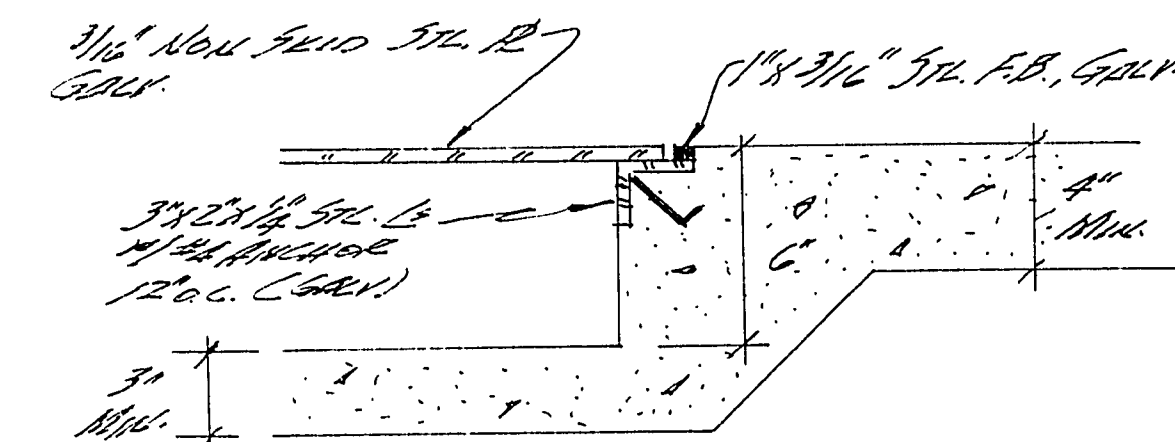

SECTION A-A

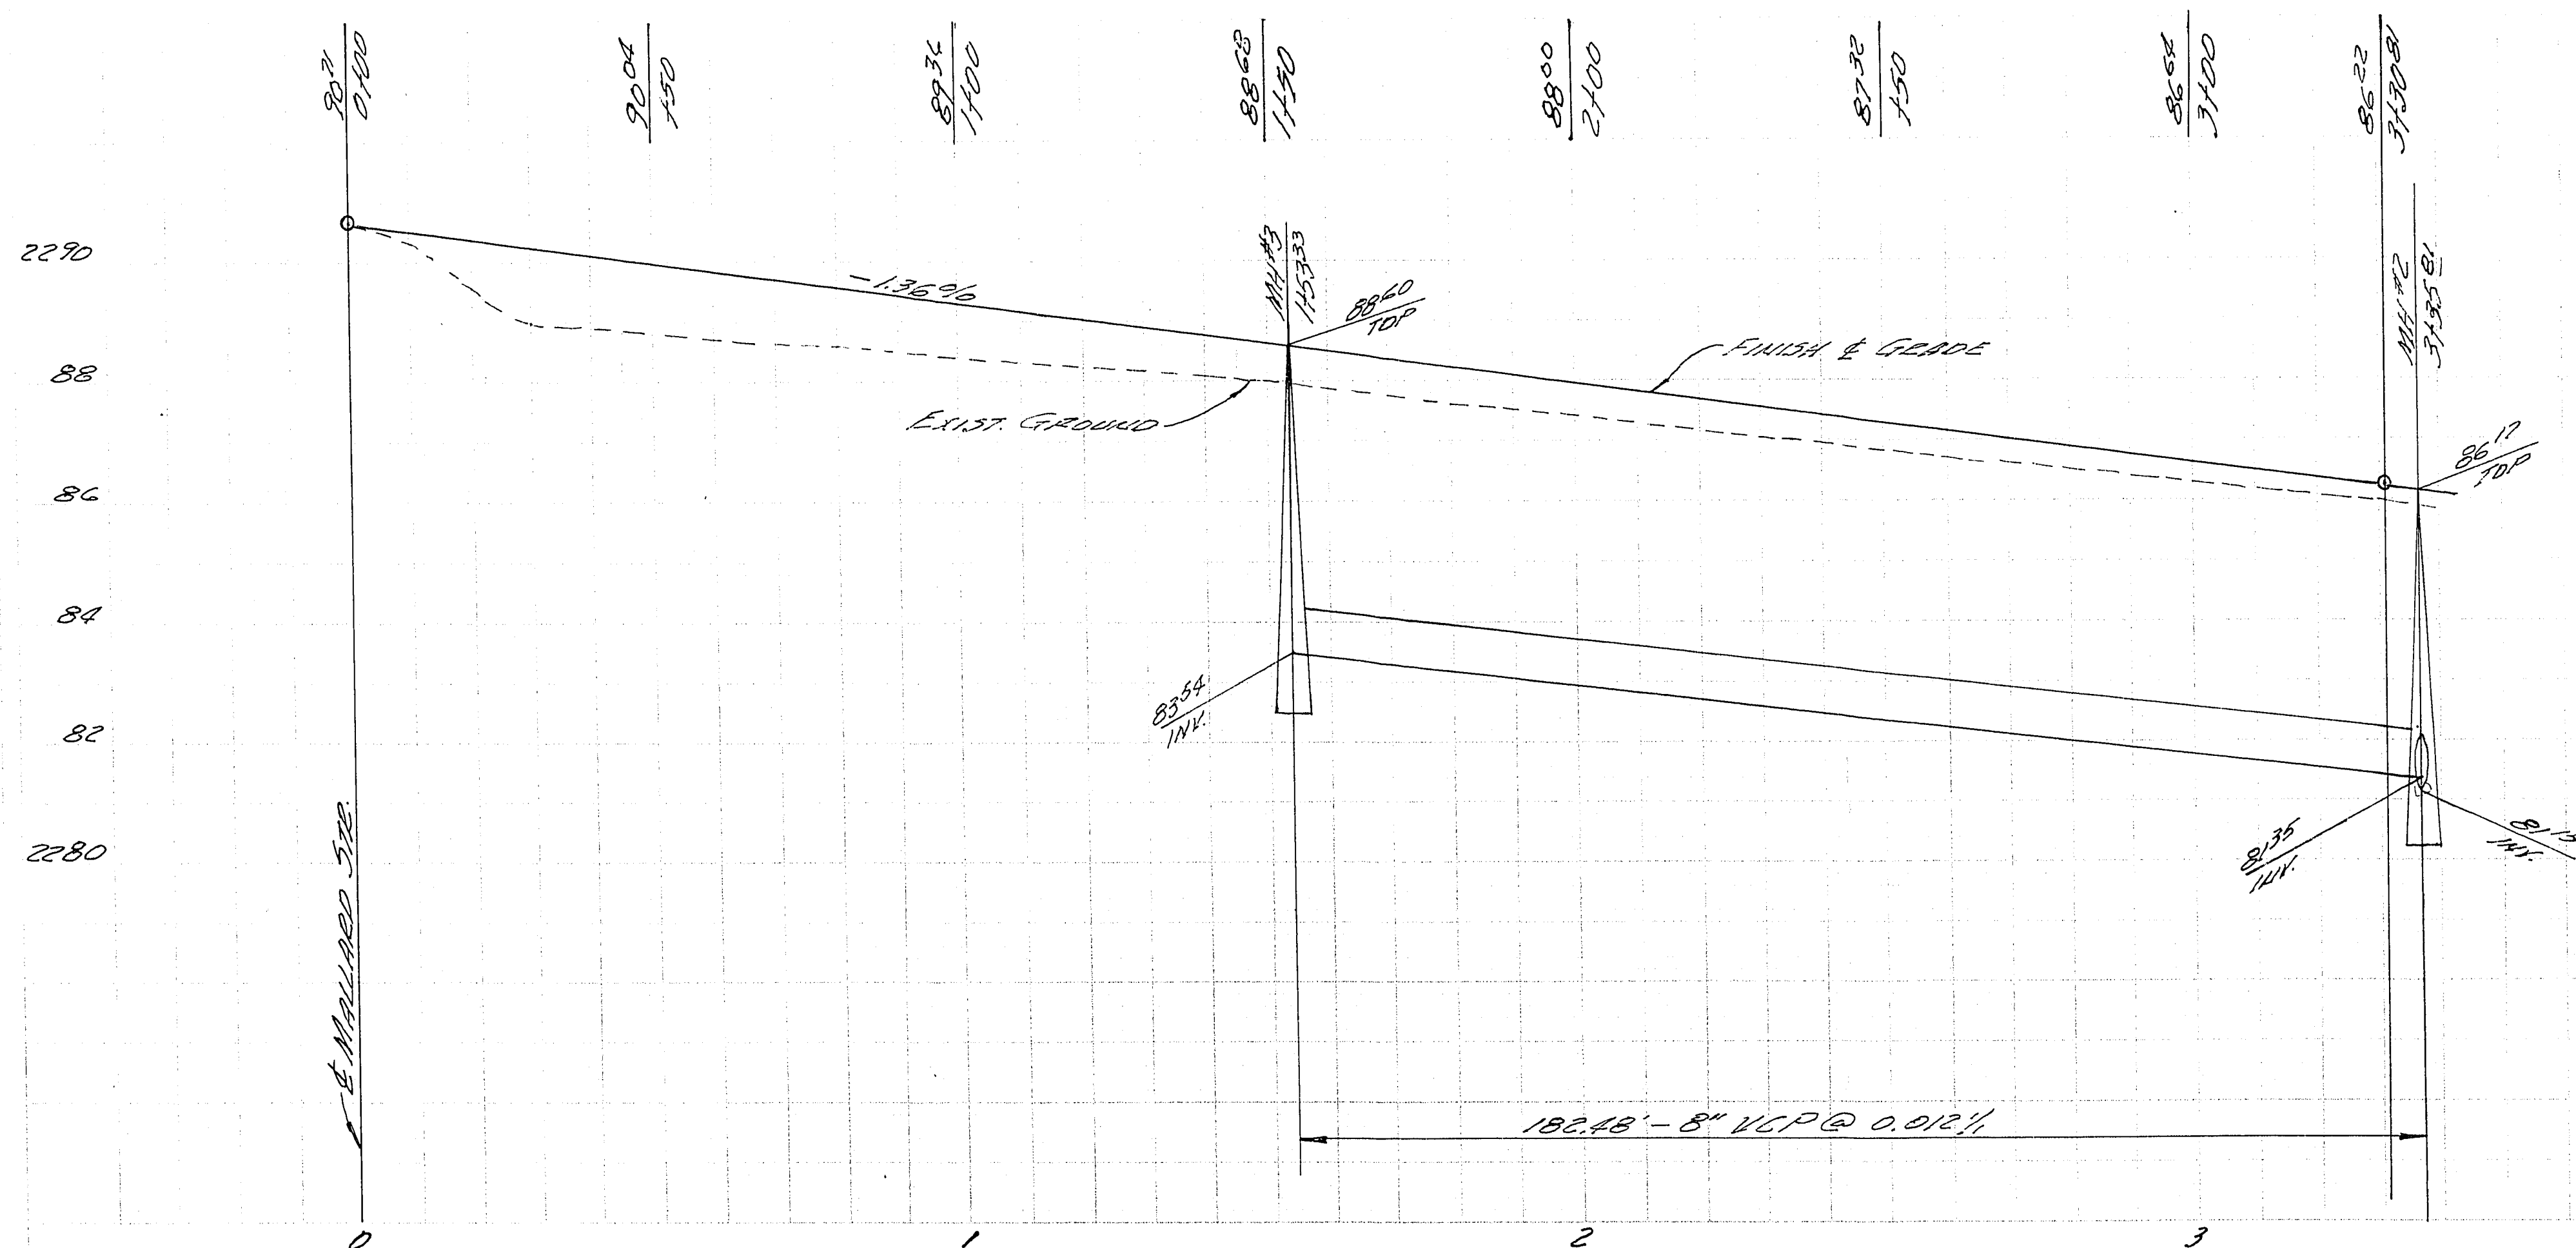

R. A. Anton
 CLV SANITATION
 SUPERVISOR

11-10-78
 DATE

APPROVED BY:

11-20-78
 DATE
 CIV. ENGR. ENGINEER
 CIV. SANITATION CONTROL ENGR.

11-16-78
 DATE
 CIV. ROAD OPERATIONS ENGR.
 CIV. FIRE DEPT.
 CIV. ELECTRICAL DEPT.
 SUBMITTED BY:

10-6-78
 DATE
 MARK J. RAPP
 MARK L. RAPP, PE
 NEI REG. NO. 1726

STREETS & SEWER P&P
 CONCERT DRIVE
 OFF-SITE IMPROVEMENT PLANS
 FOR
 BERT RAPP & EVAN WILLIAMS
 SHT. 3 OF 5

1-9-91
 1074.3205