


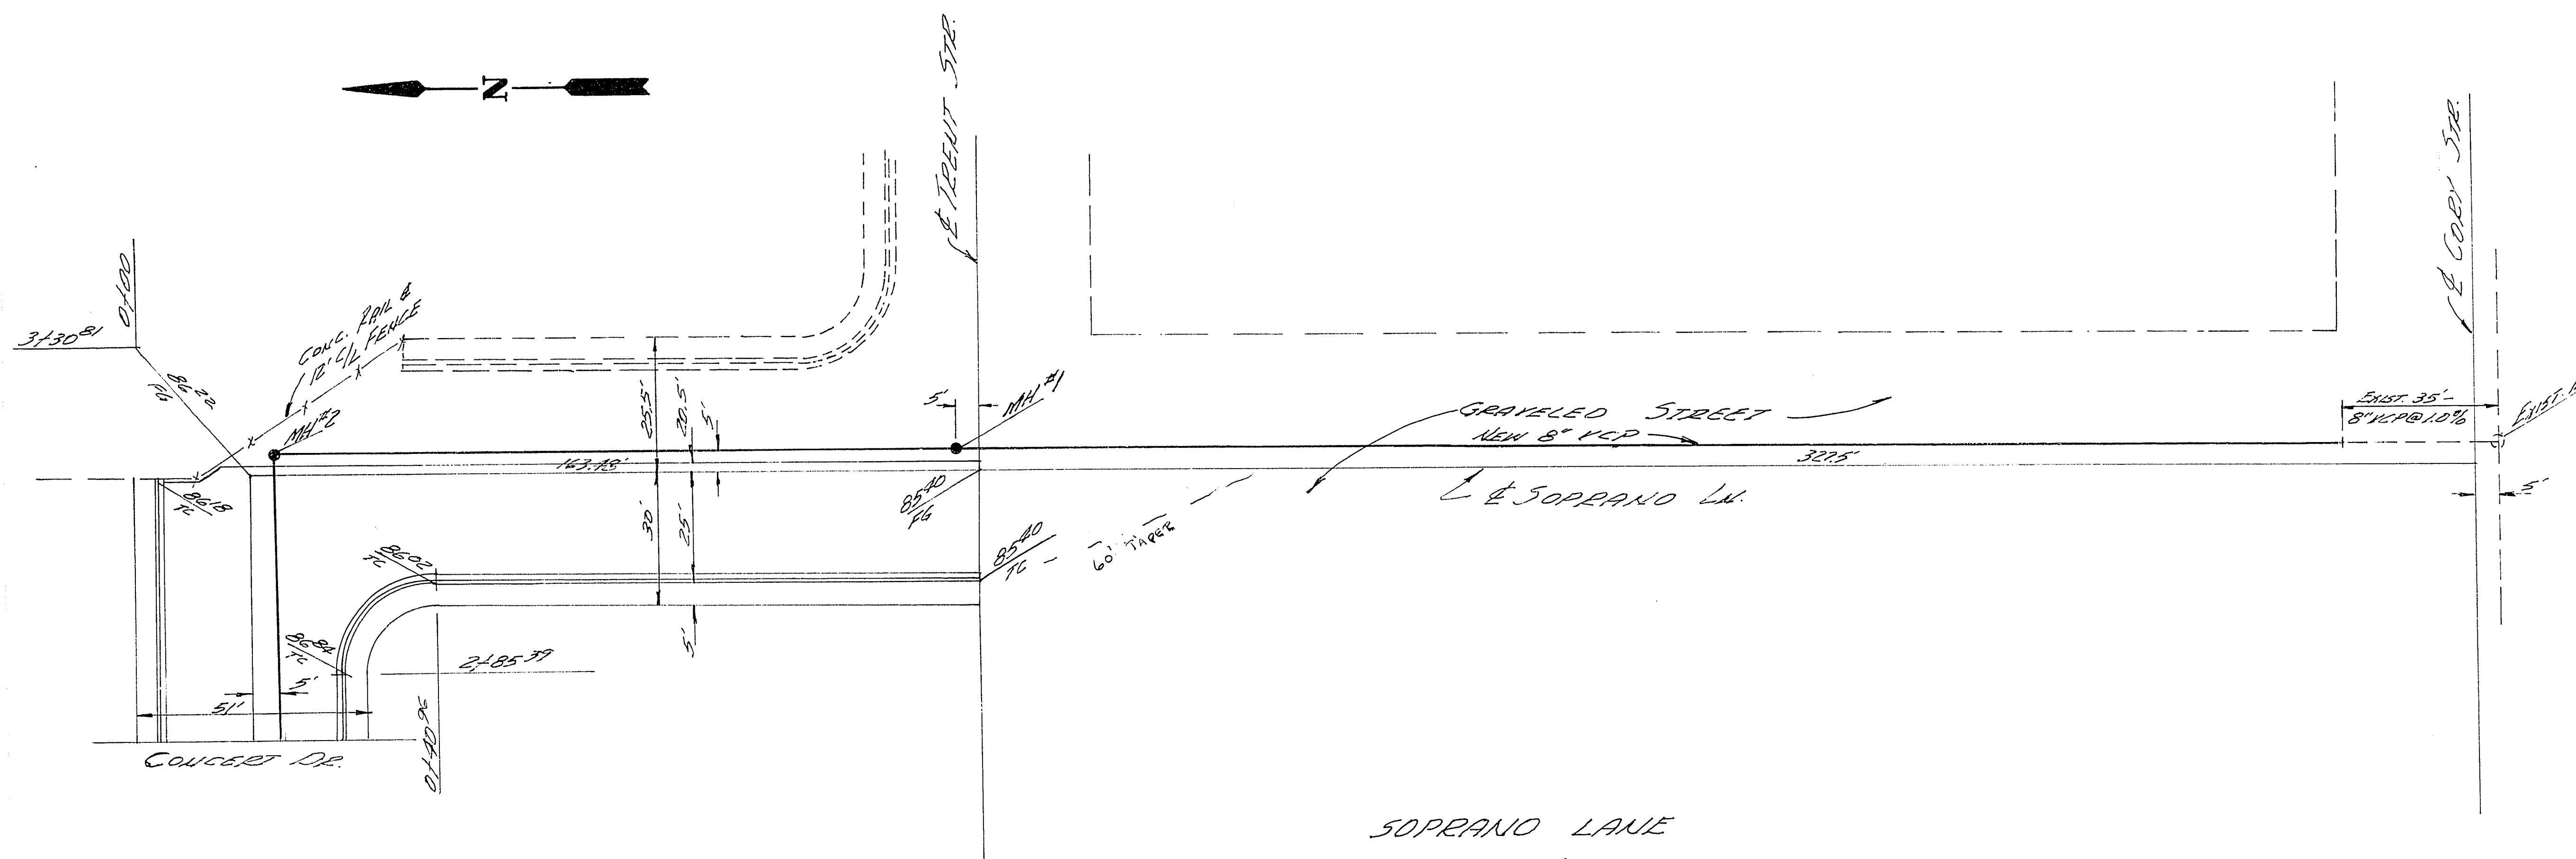

SOPRANO LANE
 SCALES: H. 1"=20'
 V. 1"=2'

