


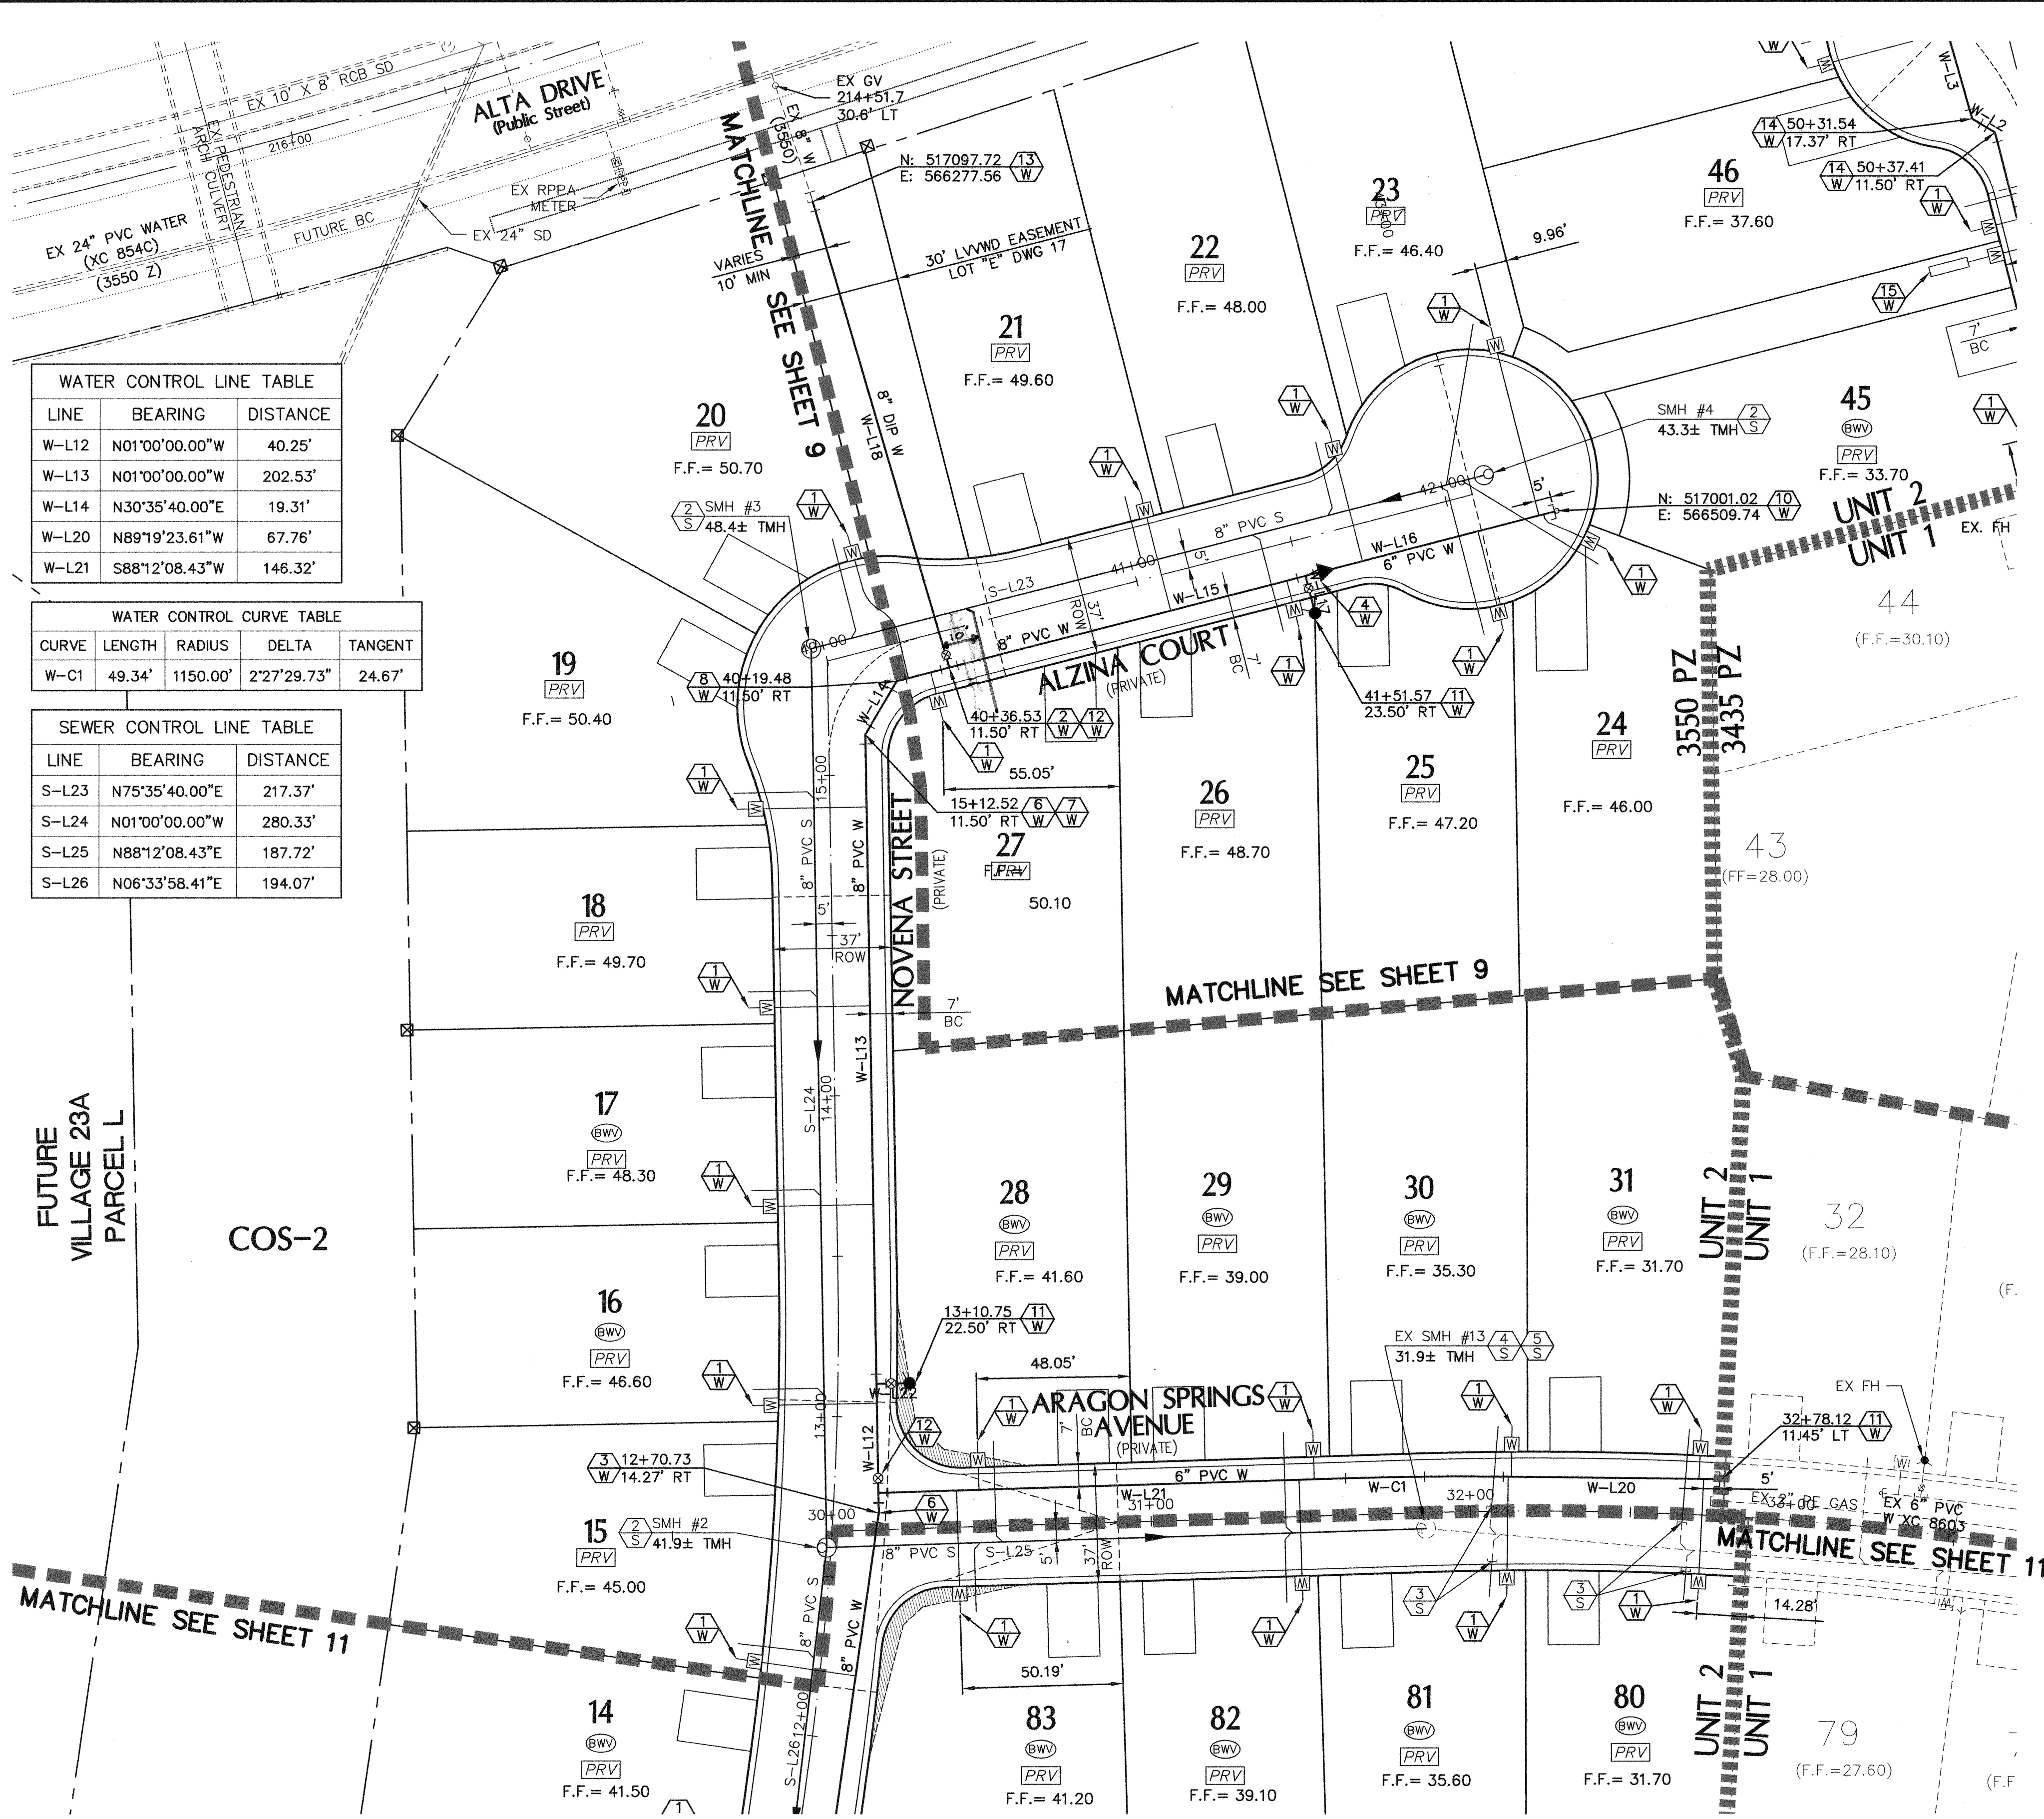

WATER CONTROL LINE TABLE


LINE	BEARING	DISTANCE
W-L12	N01°00'00.00"W	40.25'
W-L13	N01°00'00.00"W	202.53'
W-L14	N30°35'40.00"E	19.31'
W-L20	N89°19'23.61"W	67.76'
W-L21	S88°12'08.43"W	146.32'

WATER CONTROL CURVE TABLE

CURVE	LENGTH	RADIUS	DELTA	TANGENT
W-C1	49.34'	1150.00'	2°27'29.73"	24.67'



SEWER CONTROL LINE TABLE

LINE	BEARING	DISTANCE
S-L23	N75°35'40.00"E	217.37'
S-L24	N01°00'00.00"W	280.33'
S-L25	N88°12'08.43"E	187.72'
S-L26	N06°33'58.41"E	194.07'

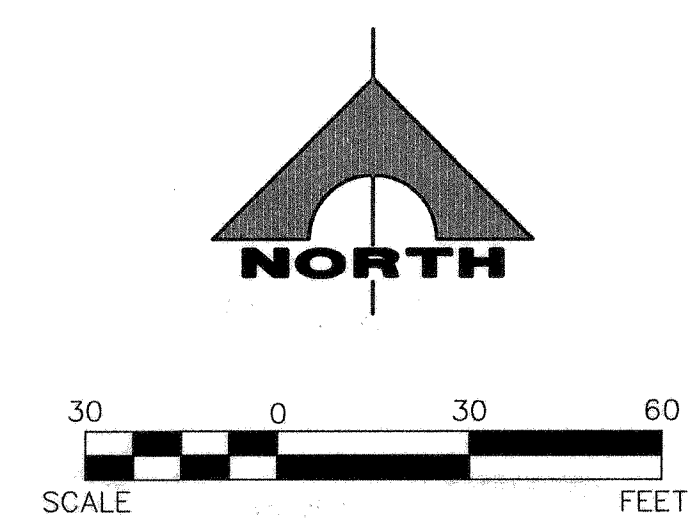

UTILITY LEGEND

- EX 8" WL --- EXISTING WATER LINE W/SIZE
- 8" PVC WL --- PROPOSED WATER LINE W/SIZE
- 1" PROPOSED WATER LATERAL & 3/4" METER PER UDACS PLATE 4 OR 5/8" METER PER UDACS PLATE 2 AS NOTED
- PROPOSED FIRE HYDRANT W/6" LATERAL & 6" G.V.
- EX 8" SS --- EXISTING SEWER LINE W/SIZE
- 8" PVC SS --- PROPOSED SEWER LINE W/SIZE
- PROPOSED SEWER LATERAL
- PROPOSED SEWER MANHOLE
- GATE VALVE
- 8" WL --- 6" WL --- WATER REDUCER
- PROPOSED BLOW-OFF
- CONCRETE DRIVEWAY
- BWV --- REQUIRES BACKWATER VALVE
- PRV --- REQUIRES PRESSURE REDUCER VALVE
- EXISTING SEWER MANHOLE

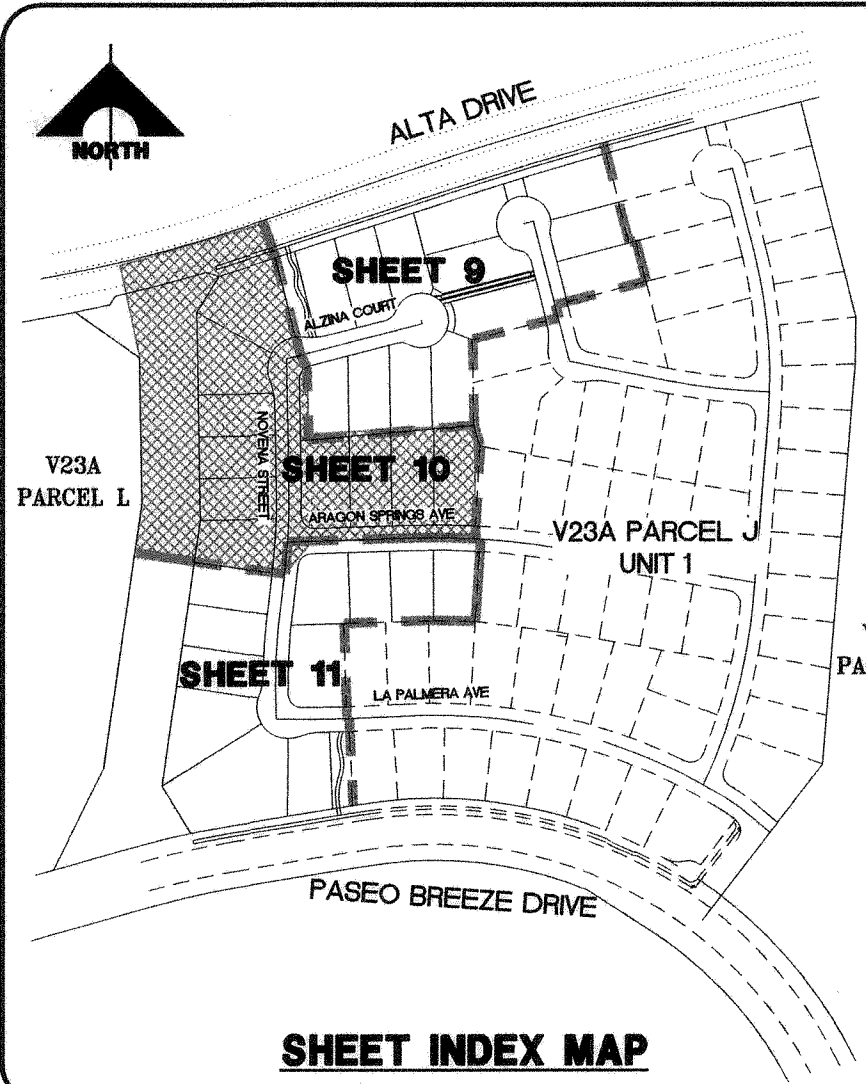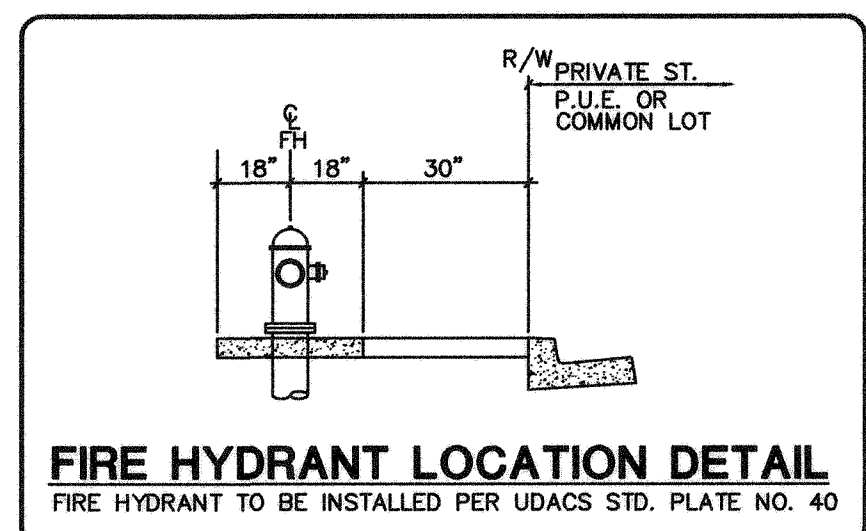

CONSTRUCTION NOTES

WATER

- INSTALL 3/4" WATER METER (2) UDACS
- INSTALL 8"x8" TEE (3) UDACS
- INSTALL 8"x8"x6" TEE (3) UDACS
- INSTALL 8"x8" REDUCER
- NOT USED
- INSTALL 8" 11-1/4" BEND (3) UDACS
- INSTALL 8" 22-1/2" BEND (3) UDACS
- INSTALL 8" 45° BEND (3) UDACS
- INSTALL 8" 90° BEND (3) UDACS
- INSTALL CAP W/ 2" BLOW-OFF ASSEMBLY (3) UDACS
- INSTALL FIRE HYDRANT ASSEMBLY (4) UDACS
- INSTALL 8" GATE VALVE & BOX (3) UDACS
- REMOVE CAP AND BLOW OFF & CONNECT TO EX WATER LINE (CONTRACTOR TO VERIFY SIZE, INVERT, AND LOCATION OF EX WATER LINE. IF DISCREPANCY EXISTS, NOTIFY ENGINEER PRIOR TO CONSTRUCTION).
- INSTALL 6" 45° BEND (3) UDACS
- INSTALL 5/8" IRRIGATION METER AND 1" RPPA (4) UDACS

SEWER

- INSTALL 48" DIA. SEWER MANHOLE (30-10) (30-18) (30-26) 9122) (30-9130