
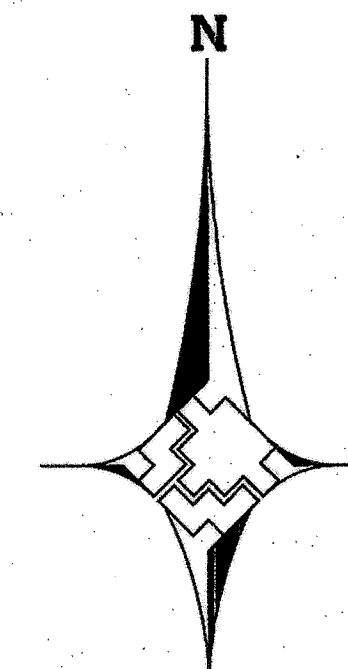


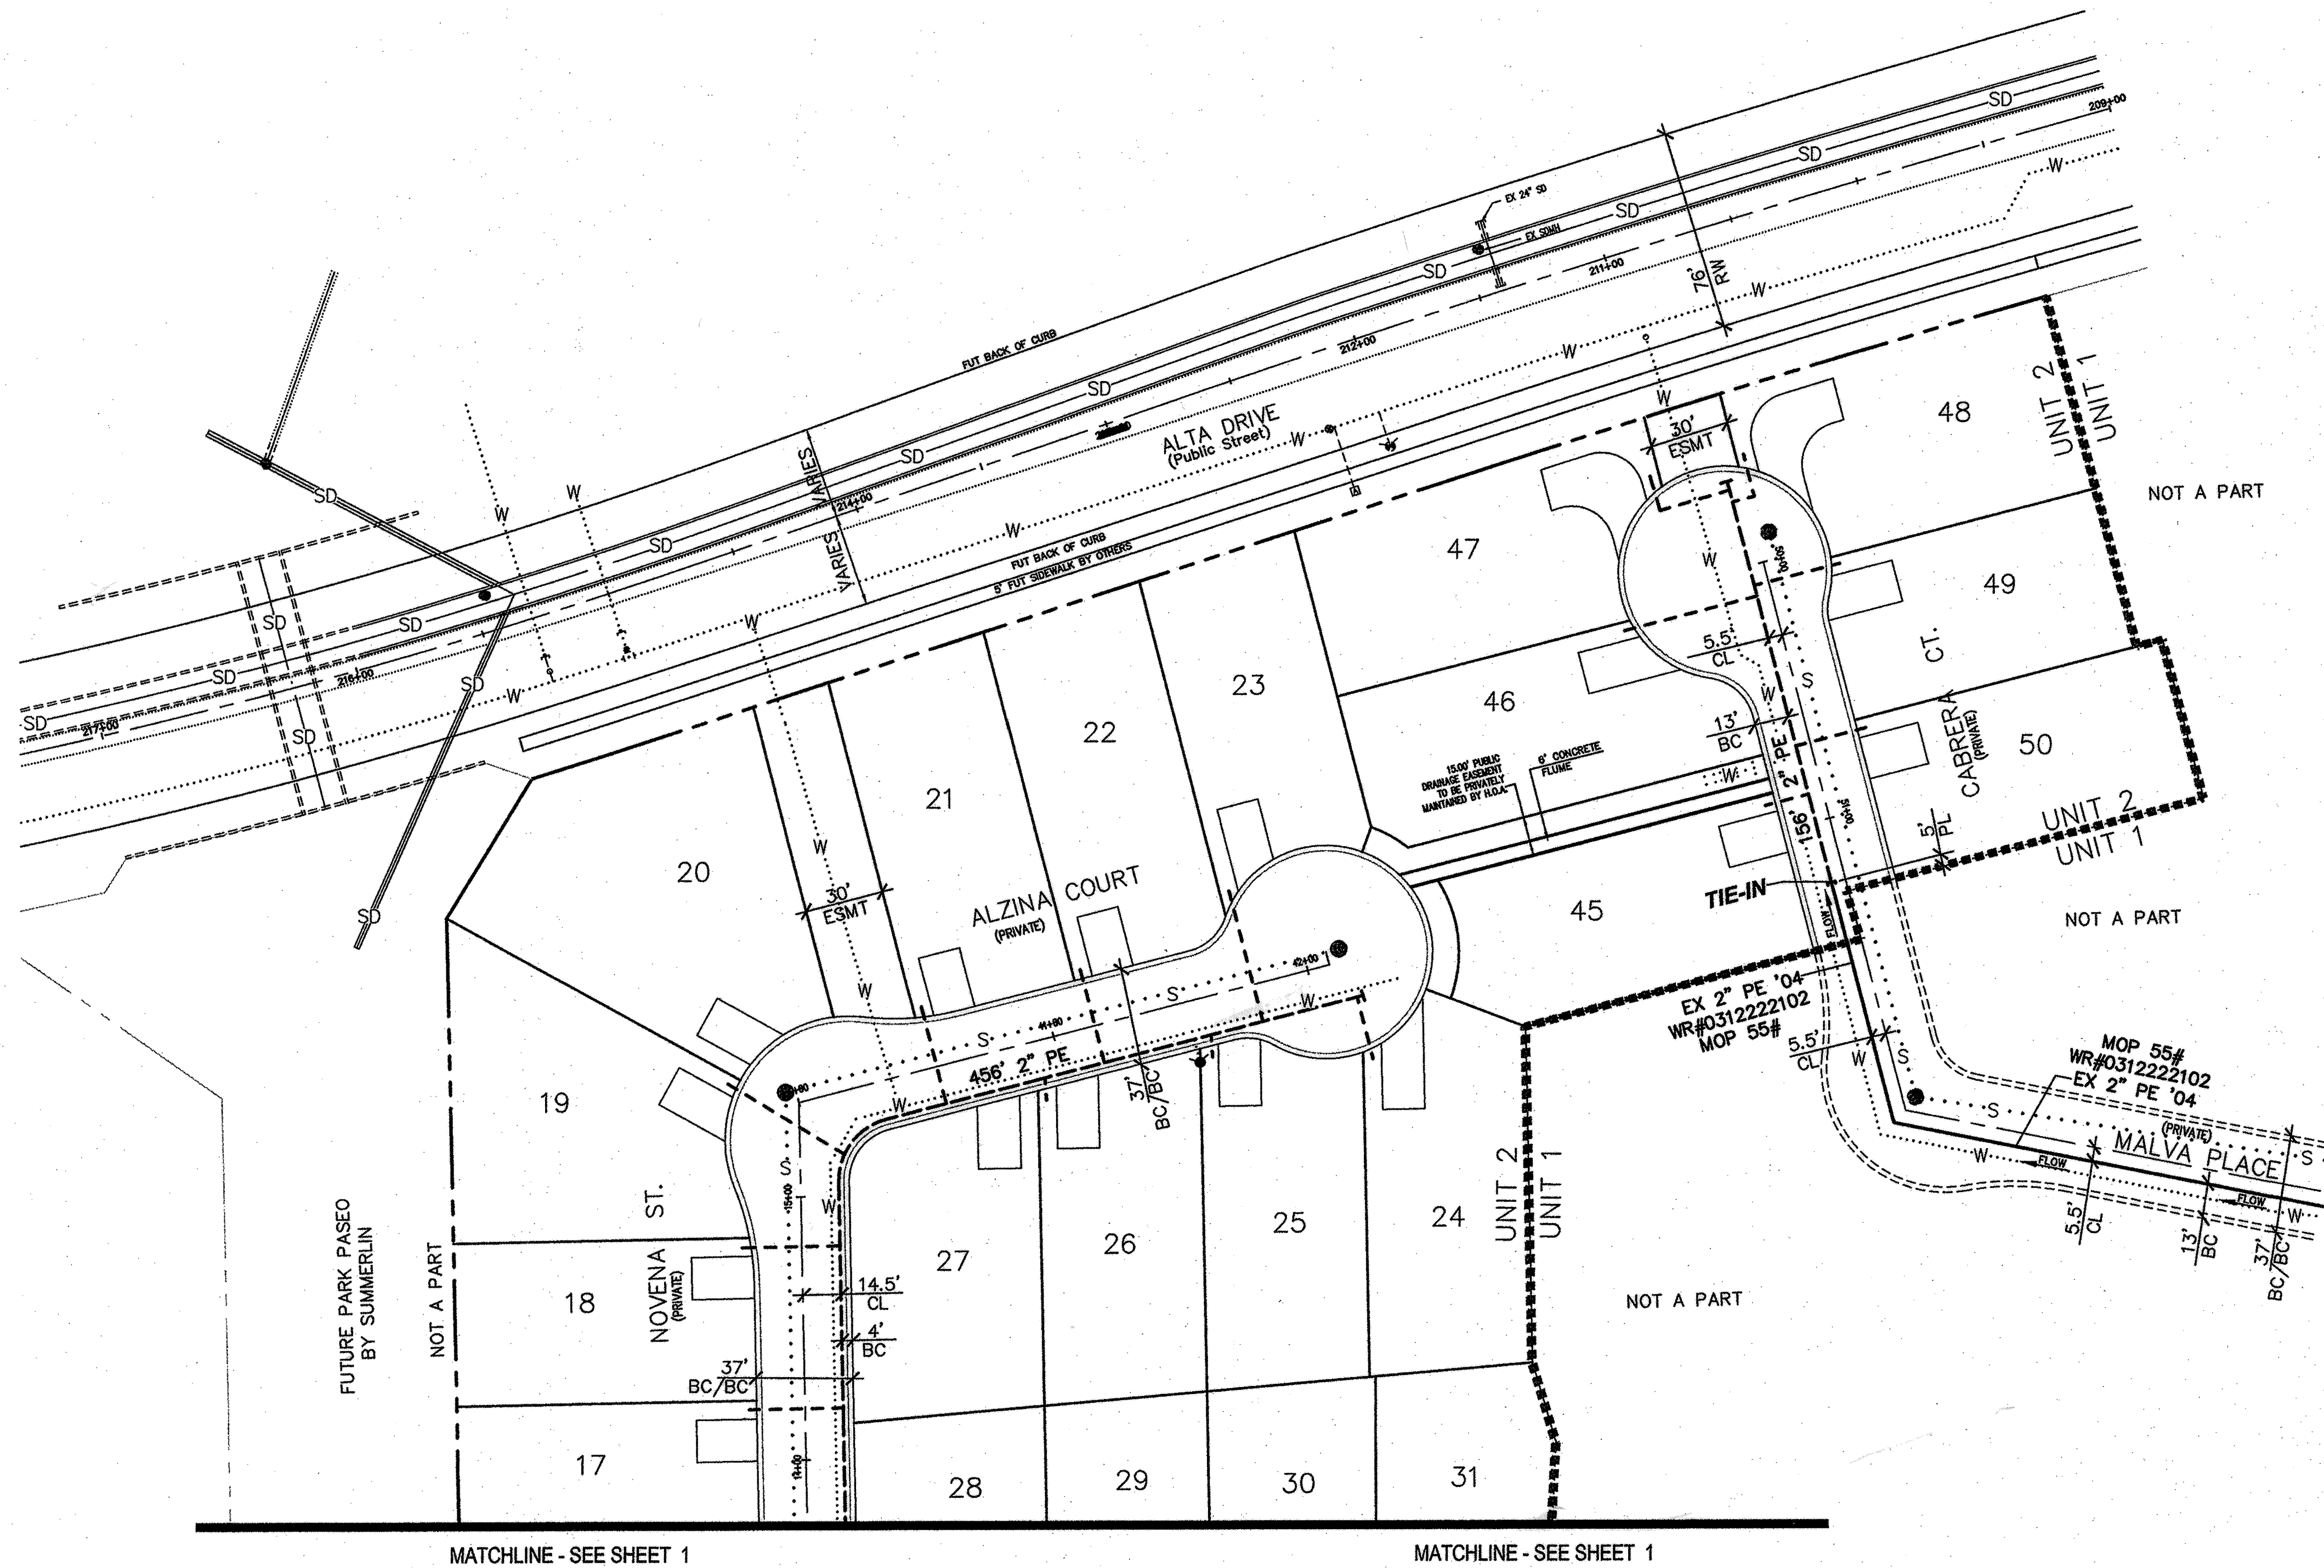

Call before you Dig
Avoid cutting underground utility lines. It's costly.

Call 811

OR
1-800-227-2600
AND
CLARK COUNTY TRAFFIC OPERATIONS
1-702-455-7544

REVISIONS NO. DESCRIPTION BY DATE APPVD.				SEE SHEET 1				AS-BUILT DRAWING-PRESSURE TEST DATA PIPE DIA. _____ PIPE LENGTH _____ PIPE TYPE _____ MIN. DURATION _____ TEST PRES. (PSIG) _____ TIME _____ DATE _____ PERFORMED BY _____				TEST MEDIUM ☐ AIR ☐ NITROGEN ☐ WATER ☐ SOAP TEST METHOD ☐ GAUGE ☐ CHART GAUGE/ PRESS REC SN# _____ START _____ END _____				VISUAL INSPECTION CERTIFICATION I HAVE VISUALLY INSPECTED ALL HEATED FUSIONS, SOLVENT CEMENT, MECHANICAL JOINTS, AND WELDS THAT I HAVE PERFORMED NAME _____ DATE _____ AS-BUILTS ACCEPTED BY _____ DATE _____ POSTED BY _____ DATE _____ POSTING QCD BY _____ DATE _____				CONSTRUCTION INSPECTOR _____ FOREMAN _____ REVIEWED BY _____ PERMIT INFORMATION CITY OF LAS VEGAS TAX CODE 02-0200				ISOLATION AREA 30 LOCATION PASEO BREEZE ALTA DR		W. R. NO. 1244113 TILE NO. x564 y516		ENGINEER/TECHNICIAN BILL GRENNAN ACCOUNT REP. MICHAEL BAILEY PROJECT CONTACT KEN DUFRESNE SHEET NO. 2 OF 2 DWN. BY CARL CORBETT SCALE 1"=40' DATE 10-26-10 CHKD. BY TRC UPDATED		PHONE 365-2173 PHONE 528-7744 791-4336		TITLE BARCELONA UNIT 2 @ THE PASEOS CITY OF LAS VEGAS		#4347	
--	--	--	--	--------------------	--	--	--	---	--	--	--	--	--	--	--	--	--	--	--	--	--	--	--	--	--	---	--	--	--	---	--	---	--	-------	--



125763

107Y4805-2

H39603