

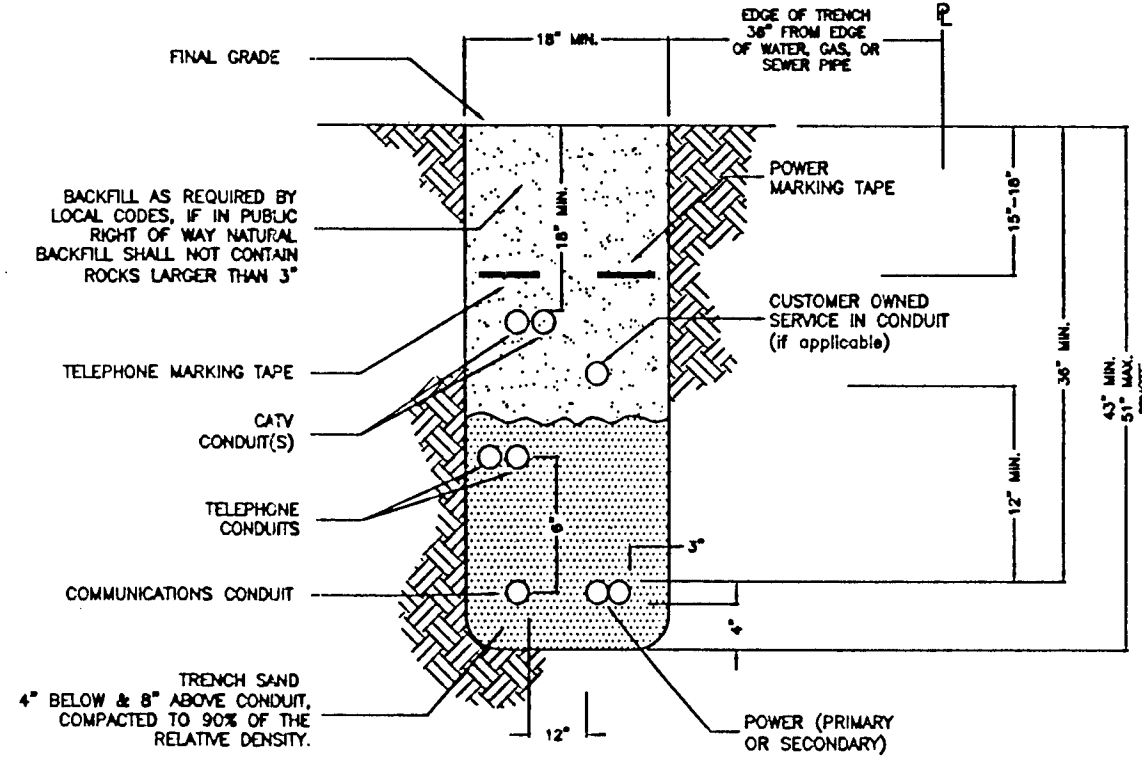


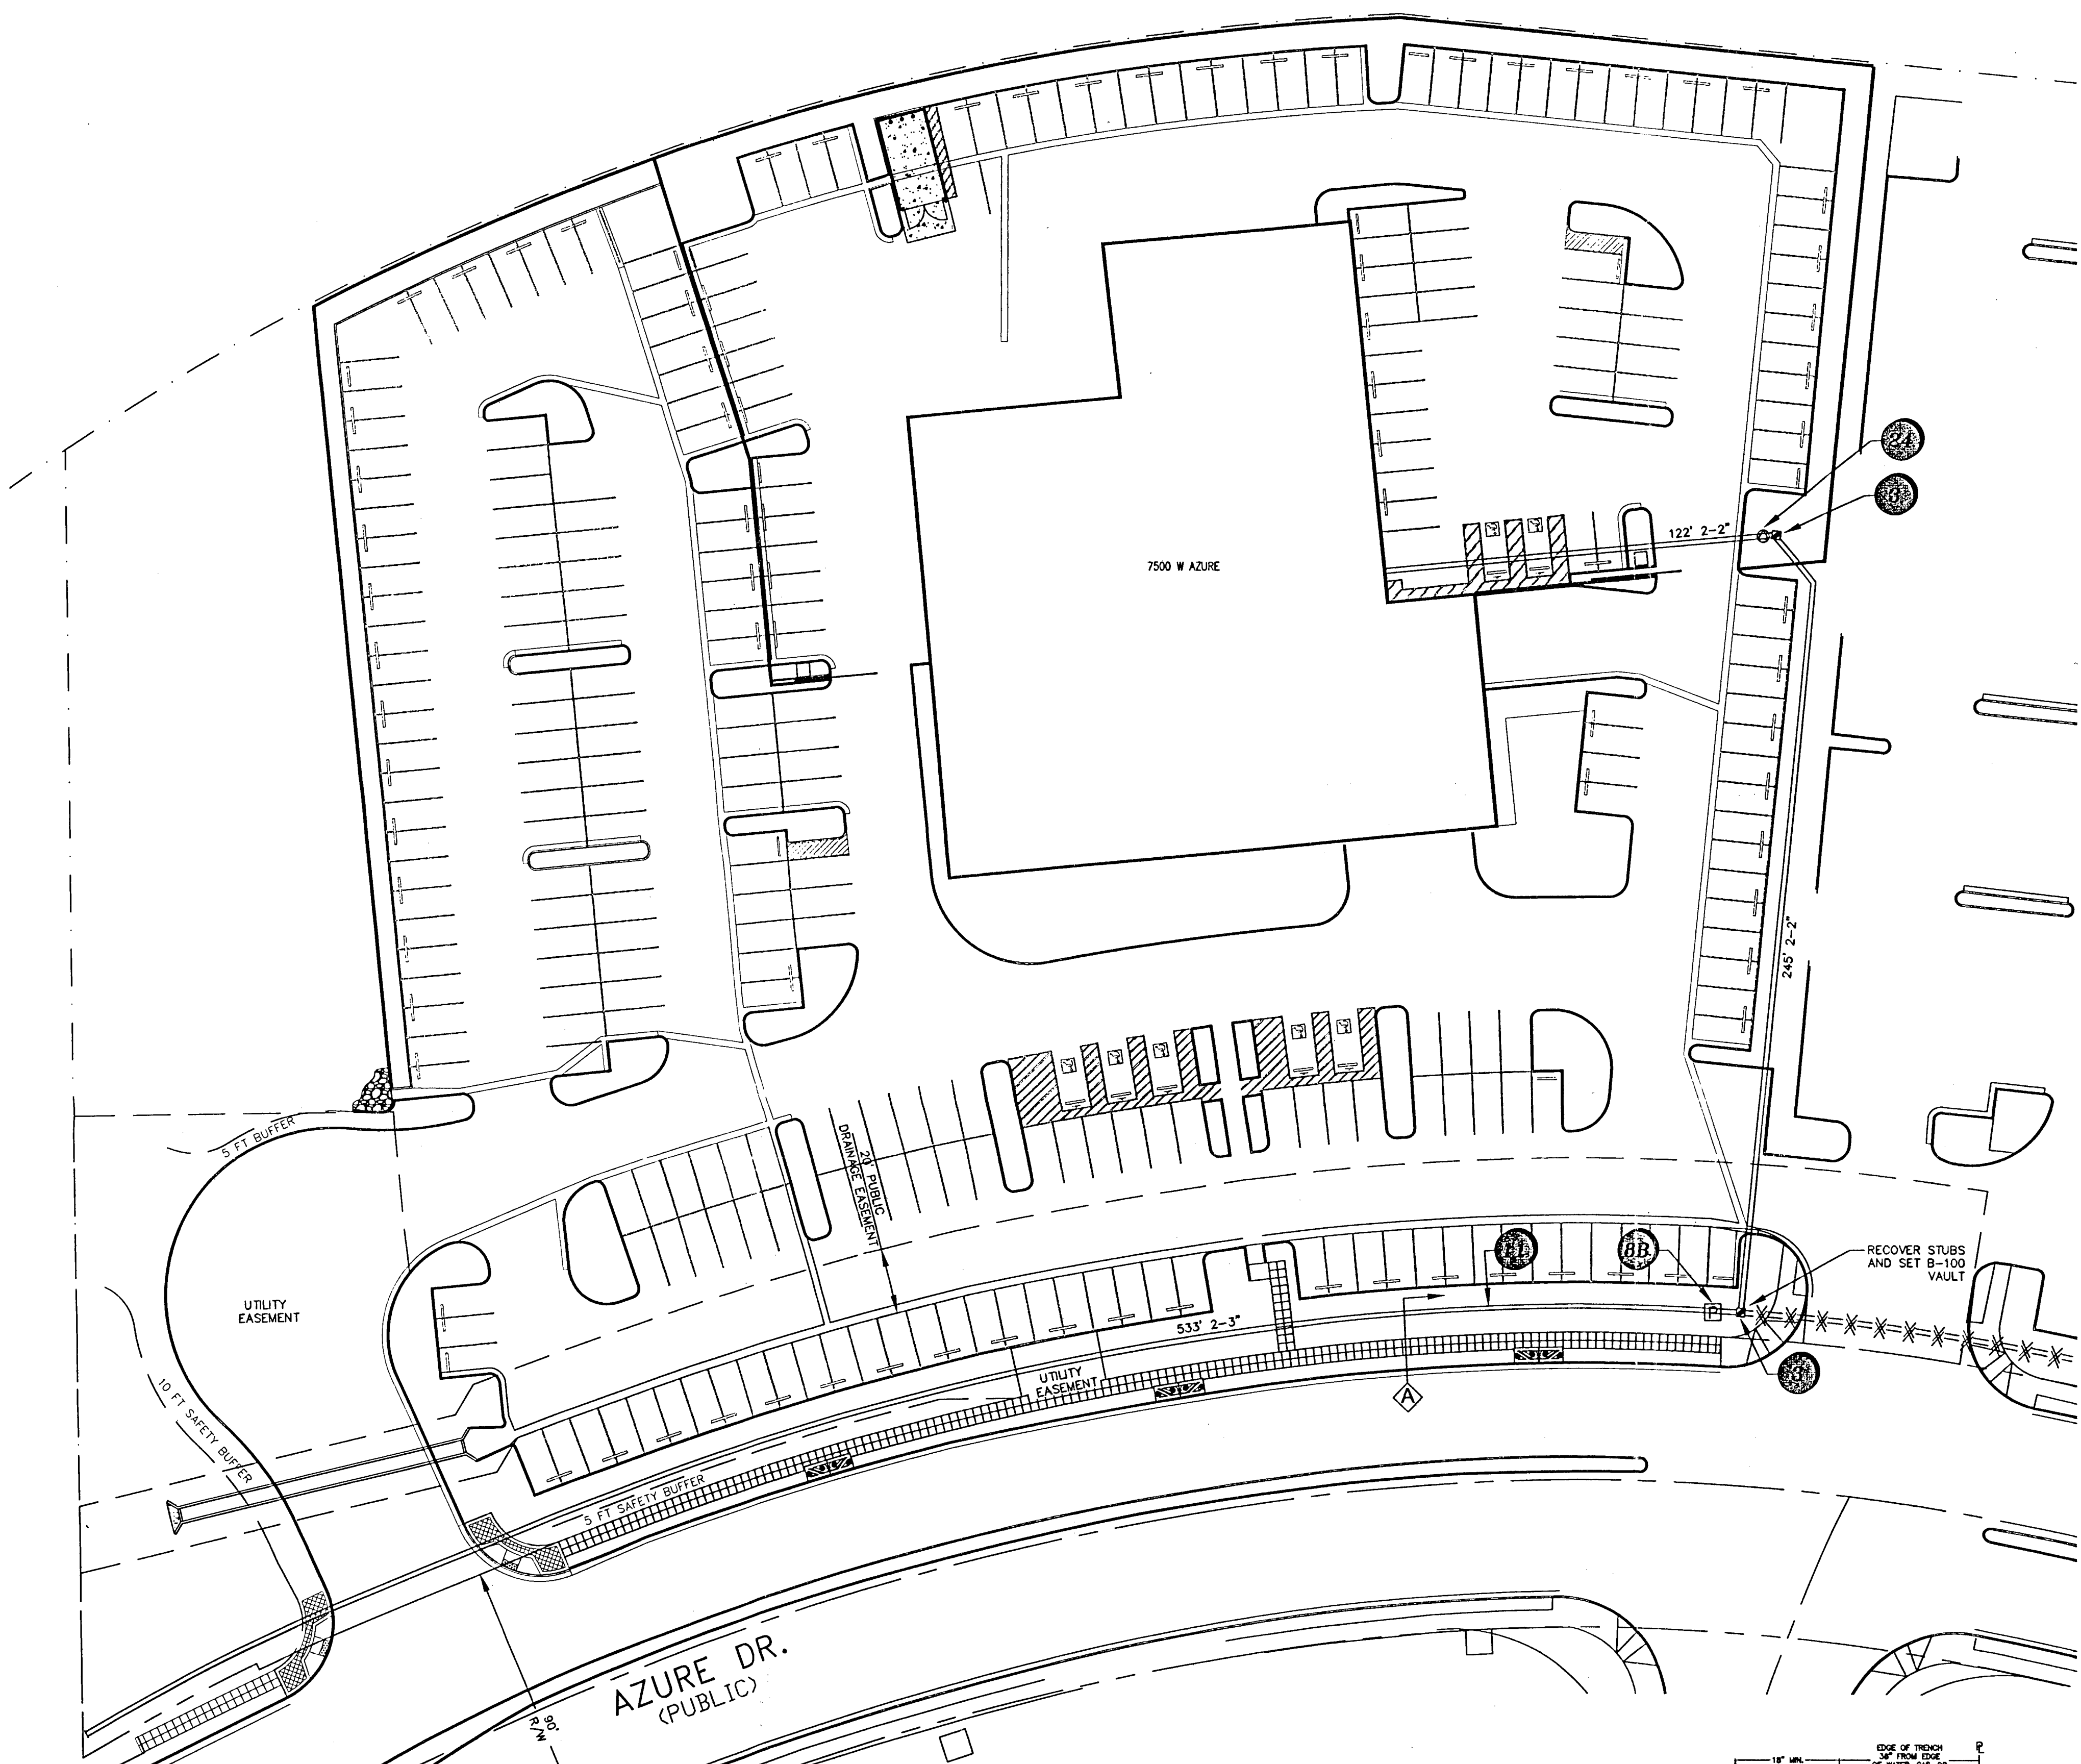

LEGEND	
	R&R X' - S.W. SLAB(S) OR POTHOLE
	INSTALL NEW B-50 PULL BOX (13\"/>
	EXISTING B-50 PULL BOX (13\"/>
	INSTALL NEW B-100 PULL BOX (24\"/>
	EXISTING B-100 PULL BOX (24\"/>
	INSTALL NEW T-200 CATV VAULT (30\"/>
	EXISTING T-200 CATV VAULT (30\"/>
	INSTALL NEW T-400 CATV VAULT (36\"/>
	EXISTING T-400 CATV VAULT (36\"/>
	INSTALL NEW T-600 CATV VAULT (48\"/>
	EXISTING T-600 CATV VAULT (48\"/>
	INSTALL NEW CATV PEDESTAL
	EXISTING CATV PEDESTAL
	EXISTING TELCO PULL BOX
	EXISTING NV ENERGY PULL BOX
	EXISTING TELCO MANHOLE
	INSTALL RHINO CABINET
	C- SIDEWALK/DIRT TRENCH-INSTALL
	C- ASPHALT/STREET TRENCH-INSTALL
	B- PROPOSED BORE
	X- EXISTING CATV CONDUIT(S)
	RIGHT-OF-WAY LINE
	LOT/PROPERTY LINE
	EDGE OF PAVEMENT
	X-OH- EXISTING OVERHEAD OF FIBER OPTIC CABLE OR COAX
	-OH- PROPOSED OVERHEAD INSTALL OF FIBER OPTIC CABLE OR COAX
	EXISTING TELCO POLE
	EXISTING POWER COMPANY POLE
	EXISTING JOINT POLE
	JOINT POLE WITH A TRANSFORMER
	EXISTING NEVADA POWER TRANSFORMER/TRANSFORMER PAD
	COX POWER SUPPLY (49\"/>
	RISER POLE/QUADRANT DETAIL RISER OWNERSHIP NOTED (C)CATV (T)TELCO
	RAILROAD
	EXISTING FACILITIES TO BE REMOVED OR ABANDONED

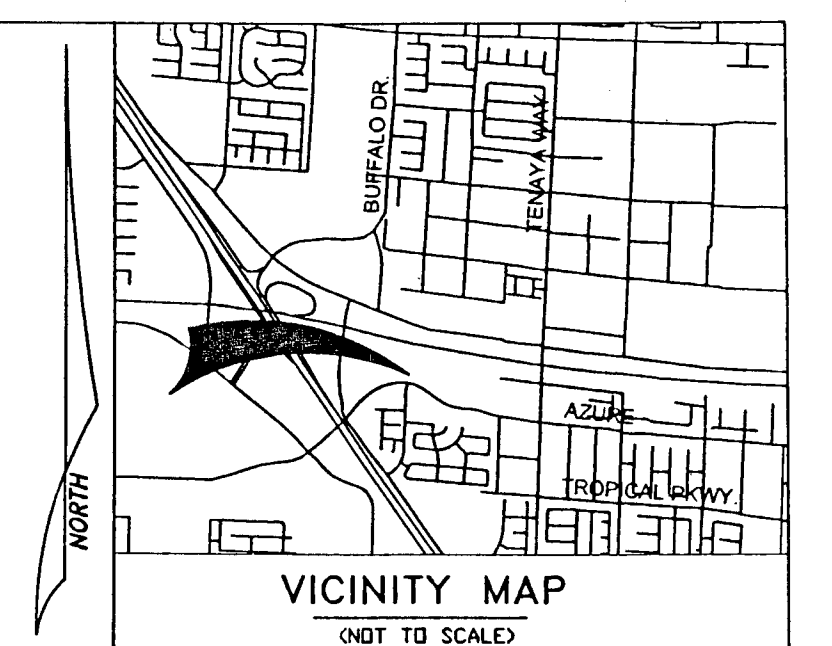

REVISIONS			
REV	DESCRIPTION	DATE	BY

COX PROPRIETARY

Approved for Construction

THIS APPROVAL IS FOR WORK IN CLV R/W OR CLV EASEMENTS ONLY. OBTAINING PERMISSIONS OR EASEMENTS FOR WORK SHOWN ON PRIVATE PROPERTY IS THE RESPONSIBILITY OF THE UTILITY.

SER SHEET 1 OF 3

APPROVAL DATE

PERMIT #	193546
DRAWN BY:	S.P.
DATE:	9/29/10
SCALE:	1"= 30'
NOISE:	NW148
T.O. #	-
TECH #	928
APPROVED BY:	JOHN THOMAS

1700 Vegas Drive
Las Vegas, Nevada 89106
Rep: 702-455-1606
Fax: 702-545-2606

DISCLAIMER NOTE

UTILITY LOCATIONS SHOWN HEREON ARE APPROXIMATE ONLY. IT SHALL BE THE CONTRACTOR'S RESPONSIBILITY TO DETERMINE THE EXACT HORIZONTAL AND VERTICAL LOCATION OF ALL EXISTING UNDERGROUND AND OVERHEAD UTILITIES PRIOR TO COMMENCING CONSTRUCTION. NO REPRESENTATION IS MADE THAT ALL EXISTING UTILITIES ARE SHOWN HEREON. THE ENGINEER ASSUMES NO RESPONSIBILITY FOR UTILITIES NOT SHOWN OR UTILITIES NOT SHOWN IN THEIR PROPER LOCATION.

before you Dig
OR 1-800-227-2800
UNDERGROUND SERVICE (USA)

before you Overhead
1-702-227-2929
NEVADA POWER ENVIRONMENT AND SAFETY SERVICES DEPARTMENT

TOTAL BORE	-
TOTAL DIRT TRENCH	-
TOTAL ASPHALT TRENCH	-
TOTAL TRENCH	-
SIDEWALK REMOVAL/REPAIR	-
TOTAL S/W PANELS	-
TOTAL LINEAR FOOTAGE	-

CITY OF LAS VEGAS
731 SOUTH FOURTH STREET
LAS VEGAS, NEVADA 89101
(702) 229-6301

PROJECT LOCATION
SHEET NO. 1

SUB-CONTRACTOR
FINDLAY NORTH VOLKSWAGEN
7500 W AZURE

CITY NOTES:
H 439202 04/04/07V 5484-UTL SHEET 2 OF 3

SHEET 1 OF 1