


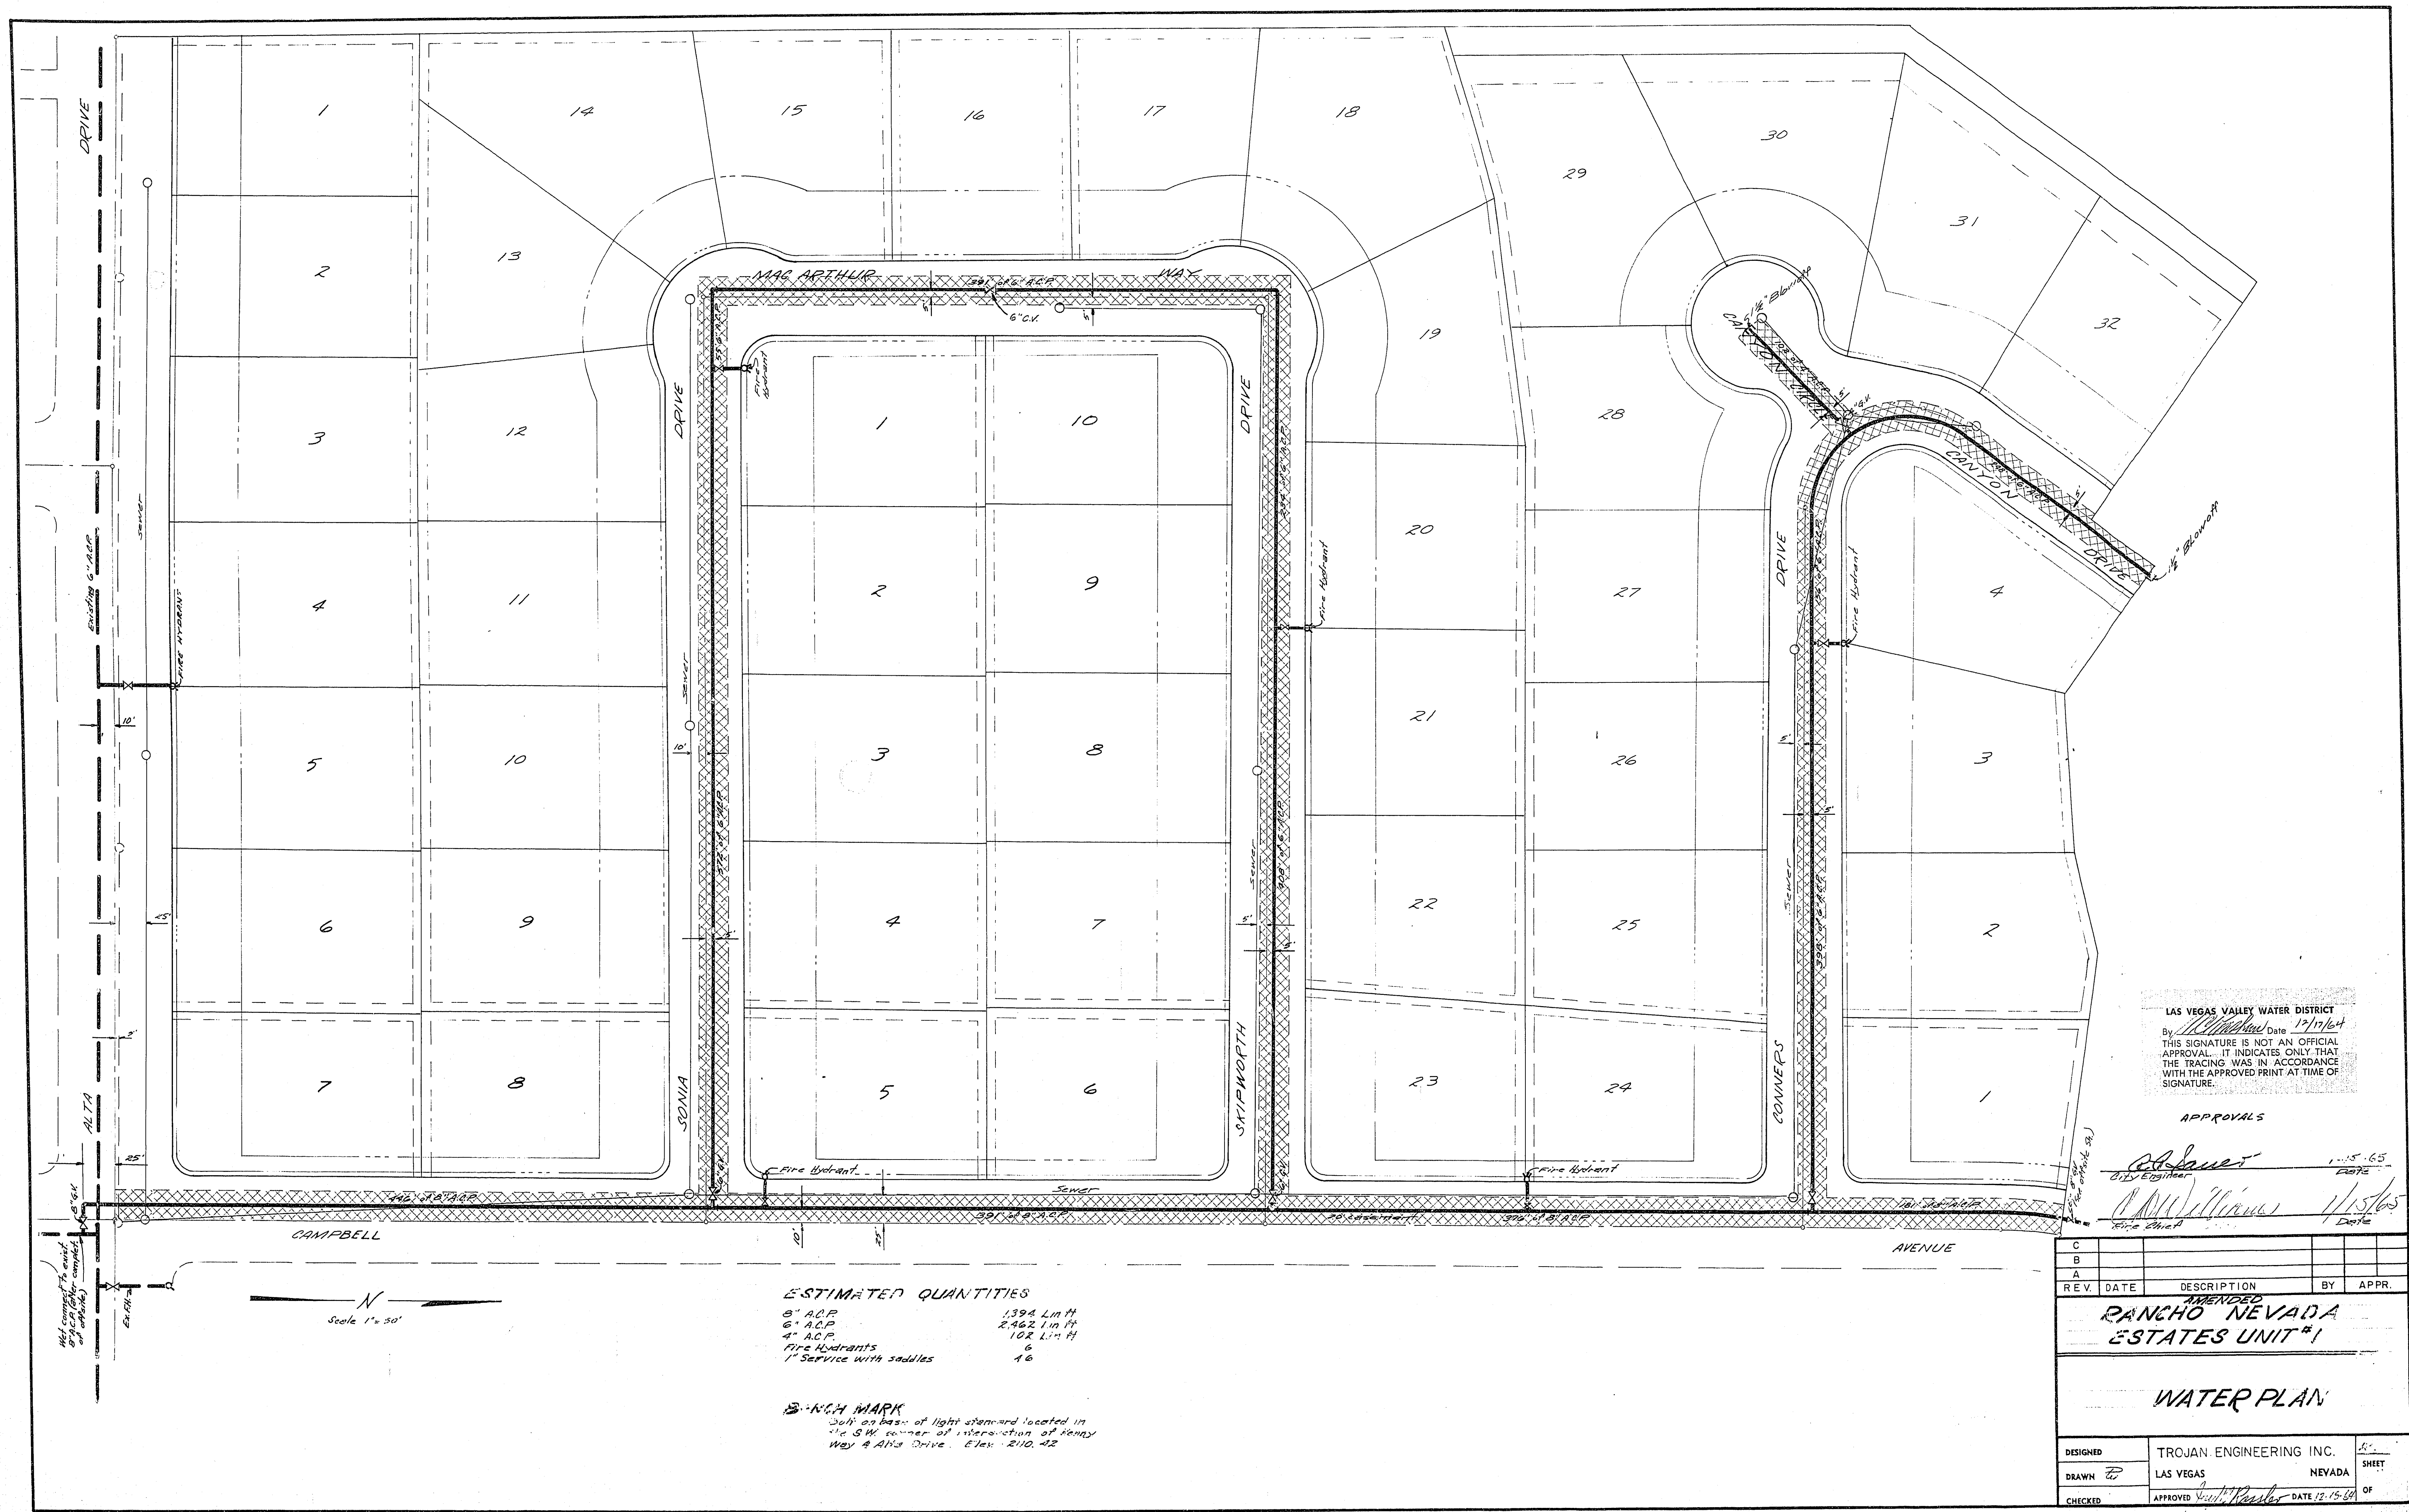

LAS VEGAS VALLEY WATER DISTRICT
By: *[Signature]* Date: 12/17/64
THIS SIGNATURE IS NOT AN OFFICIAL
APPROVAL. IT INDICATES ONLY THAT
THE TRACING WAS IN ACCORDANCE
WITH THE APPROVED PRINT AT TIME OF
SIGNATURE.

APPROVALS

[Signature] 1-15-65
City Engineer Date
[Signature] 1/15/65
Fire Chief Date

C				
B				
A				
REV.	DATE	DESCRIPTION	BY	APPR.

RANCHO NEVADA
ESTATES UNIT #1

WATER PLAN

DESIGNED	TROJAN ENGINEERING INC.	BY	
DRAWN	LAS VEGAS	NEVADA	SHEET
CHECKED	APPROVED <i>[Signature]</i>	DATE 12/15/64	OF

ESTIMATED QUANTITIES
8" ACP 1394 Lin Ft
6" ACP 2,462 Lin Ft
4" ACP 102 Lin Ft
Fire Hydrants 6
1" Service with saddles 16

BENCH MARK
Set on basis of light standard located in
the SW corner of intersection of Kenny
Way & Alta Drive. Elev. 210.42

10444 5674-2575-1