



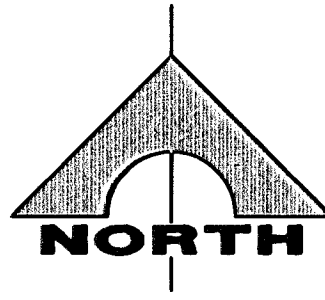

LINE	LENGTH	BEARING
S-6	122.56	S83°41'22"E
S-7	422.15	S89°25'01"E
S-12	267.38	S06°15'11"W
S-13	223.44	S06°28'02"W

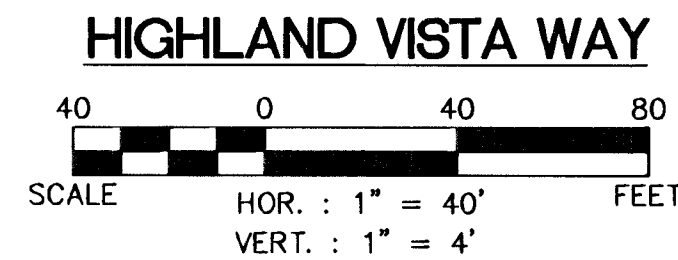

NOTE:

ALL PRIVATE STREETS ARE P.U.E., PUBLIC SEWER EASEMENTS AND PUBLIC DRAINAGE EASEMENTS TO BE PRIVATELY MAINTAINED BY THE HOA.



Call before you UnderGround
1-702-455-7511
CLARK COUNTY TRAFFIC OPERATIONS
1-702-229-6611
IN CLARK COUNTY, CALL 311



Call before you Dig
Avoid cutting underground
utility lines. It's costly.

Call
811

OR
1-800-227-2600
AND
CLEAR COUNTY TRAFFIC OPERATIONS
1-702-455-7544

CURVE	ROAD CONTROL		CURVE	CURVE TABLE	
	DELTA	RADIUS		LENGTH	TANGENT
C76	0°33'57"	2719.50	26.85	13.43	
C82	0°51'50"	2680.50	40.42	20.21	
C85	88°37'23"	20.00	30.94	19.53	
C86	91°22'37"	20.00	31.90	20.49	
C88	56°35'31"	40.50	40.00	21.80	
C89	67°39'16"	40.50	47.82	27.14	
C90	72°01'11"	40.50	50.91	29.44	
C91	72°01'11"	40.50	50.91	29.44	
C107	21°13'57"	1019.50	39.56	19.78	
C108	0°59'57"	1019.50	17.78	8.89	
C109	108°41"	980.50	19.59	9.80	
C110	274°39"	980.50	35.55	17.78	
C111	92°45'45"	280.50	46.33	23.22	
C112	53°01'01"	319.50	30.67	15.35	
C113	35°47'44"	319.50	22.09	11.05	

ROAD CONTROL		LINE TABLE
LINE	LENGTH	BEARING
L1	35.15	S08°31'59"W
L2	27.00	S08°31'59"W
L3	64.42	S08°31'59"W
L4	39.43	S08°31'59"W
L9	165.90	S08°31'59"W
L11	75.44	S08°31'59"W
L52	124.11	S86°19'50"E
L53	52.53	S86°19'50"E
L54	26.71	S86°19'50"E
L55	39.32	S86°19'50"E
L56	69.56	S86°19'50"E
L57	27.61	S86°19'50"E
L74	55.25	S89°33'10"E
L75	71.65	S89°33'10"E
L76	71.50	S89°33'10"E
L77	31.45	S89°33'10"E
L78	38.76	S89°33'10"E
L79	69.50	S89°33'10"E
L80	70.00	S89°33'10"E
L81	51.60	S89°33'10"E
L82	74.43	S80°05'24"E
L83	25.53	S80°05'24"E

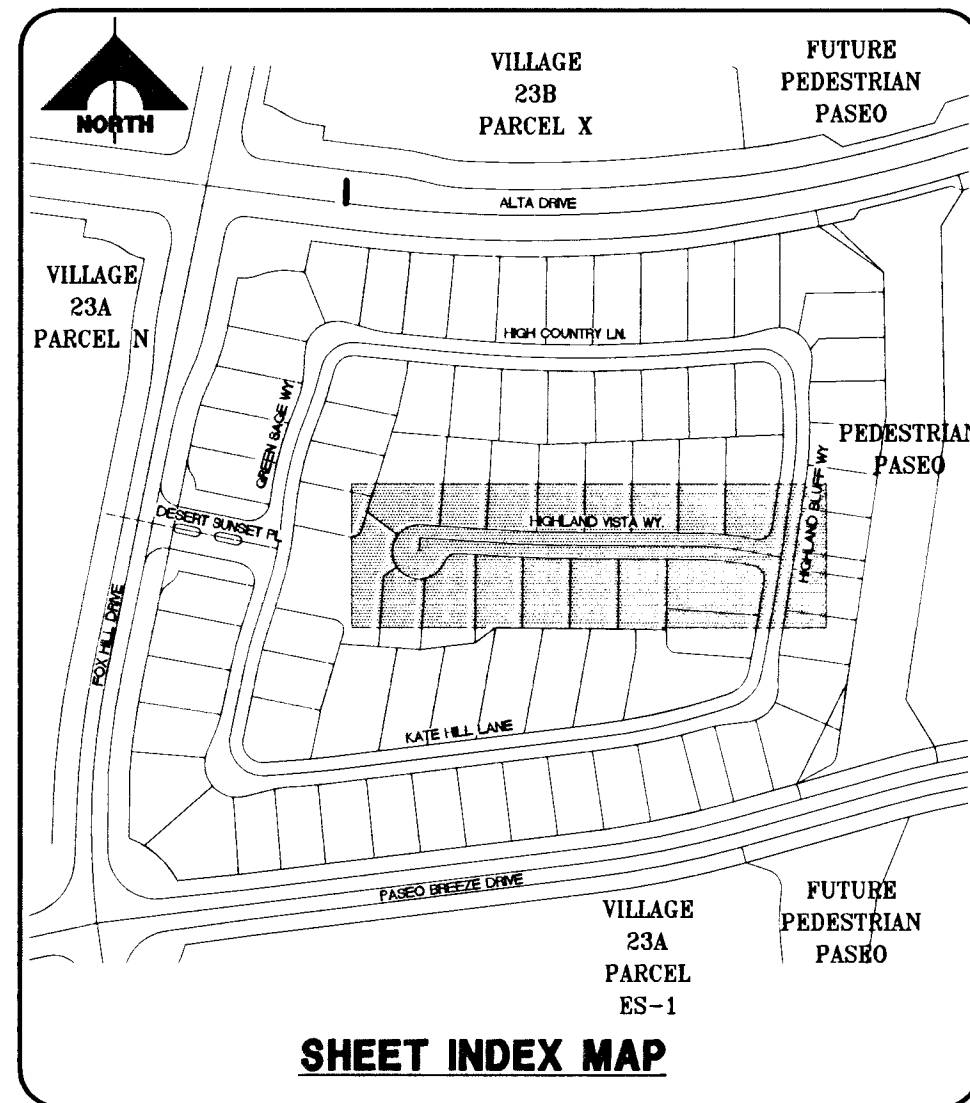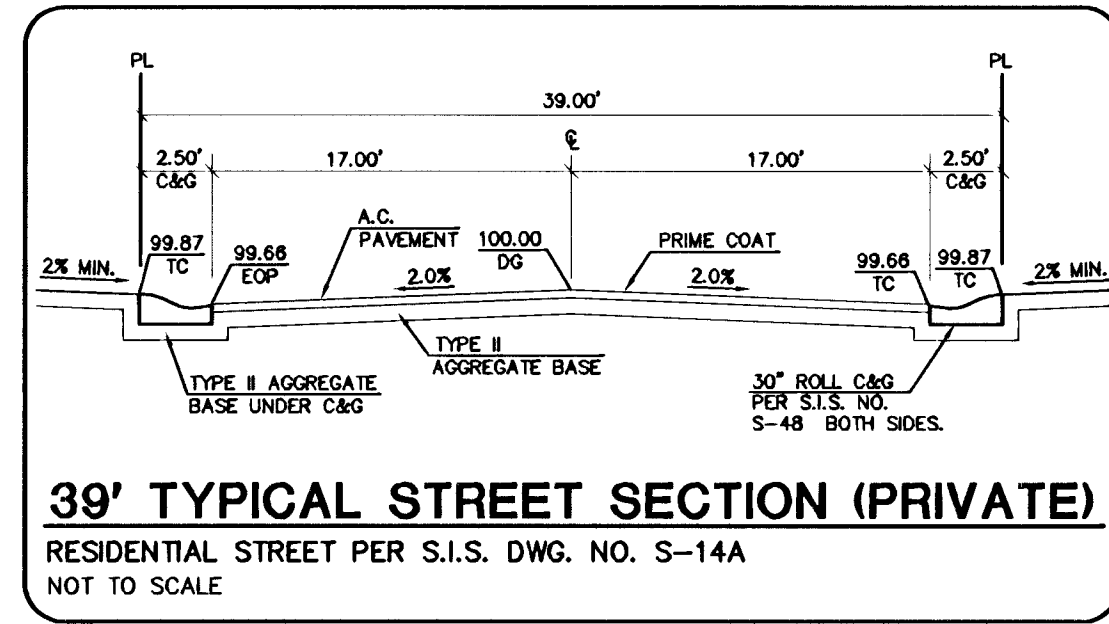

BENCHMARK			
BM #	DESC.	NAVD 88 DATUM	NAVD 88 DATUM
CLV BM No. D368 3	U.S.C. & G.S. BRASS DISC SET IN ROCK ON THE EAST SIDE OF CHARLESTON BOULEVARD AND SOUTH OF THE RED ROCK DETENTION BASIN.	3246.71 (FEET)	989.599 (METERS)

BASIS OF BEARINGS

NORTH 05° 59' 55" WEST BEING THE BEARING OF THE WEST LINE OF SECTION 34, T 20 S, R 59 E, M.D.M., CITY OF LAS VEGAS, CLARK COUNTY, NEVADA AS SHOWN BY MAP THEREOF ON FILE IN FILE 91, PAGE 28 OF PARCEL MAPS IN THE CLARK COUNTY RECORDERS OFFICE, CLARK COUNTY, NEVADA.


LEGAL DESCRIPTION
LOT 7, 8, & COMMON LOT "G" OF BLOCK B OF
"SUMMERLIN VILLAGE 23A UNIT NO. 2" ON FILE IN
BOOK 121, PAGE 12 OF PLATS IN THE COUNTY
RECORDER'S OFFICE, CLARK COUNTY, NEVADA LYING
WITHIN SECTION 34, TOWNSHIP 20 SOUTH, RANGE 59
EAST, M.D.M., CITY OF LAS VEGAS, CLARK COUNTY,
NEVADA.

CONSTRUCTION NOTES	
ROADWAY	
	INSTALL 2" AC PAVEMENT
	INSTALL ROLL TYPE CURB 
	INSTALL 8" CROSS GUTTER 
	INSTALL HANDICAP RAMP CURB DEPRESSION 
ROADWAY	
	INSTALL 48" DIA. SEWER MANHOLE  

APPROVED FOR CONSTRUCTION

Don Gregory

LAS VEGAS VALLEY WATER DISTRICT ENGINEERING SERVICES MANAGER
PROJECT NO. 116647 DATE: 03/14/11

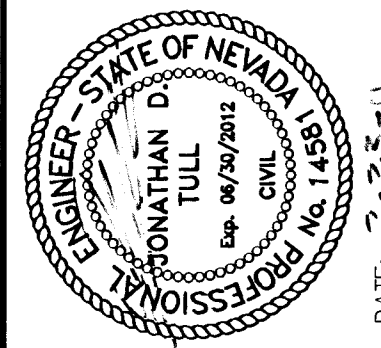

	D. 1	D. 2	
--	------	------	------	------	------	------	------	------	------	-------	-------	--------	--------	---------

PROJECT NO.	62023-980
DESIGN:	
DRAWN:	
CHECK:	
PLOT DATE:	02-22-11
PLOT TIME:	16:50:22

G. C. WALLACE COMPANIES
ENGINEERS | PLANNERS | SURVEYORS
5555 S. RAINBOW BOULEVARD • LAS VEGAS, NV 89146
T: 702.804.2000 • F: 702.804.2299 • GCWALLACE.COM

LAS VEGAS • SACRAMENTO • RENO
023-980 (DWG) Production \ND\Ac020-highland_viste.dwg



F:\Projects\600\
Daniel Kelley

THE HOWARD HUGHES COMPANY, LLC

SUMMERLIN VILLAGE 23A PARCEL L
ANDALLUSA

HIGHLAND VISTA WAY
PLAN AND PROFILE

DRAWING
C20
20 OF 31 SHTS