


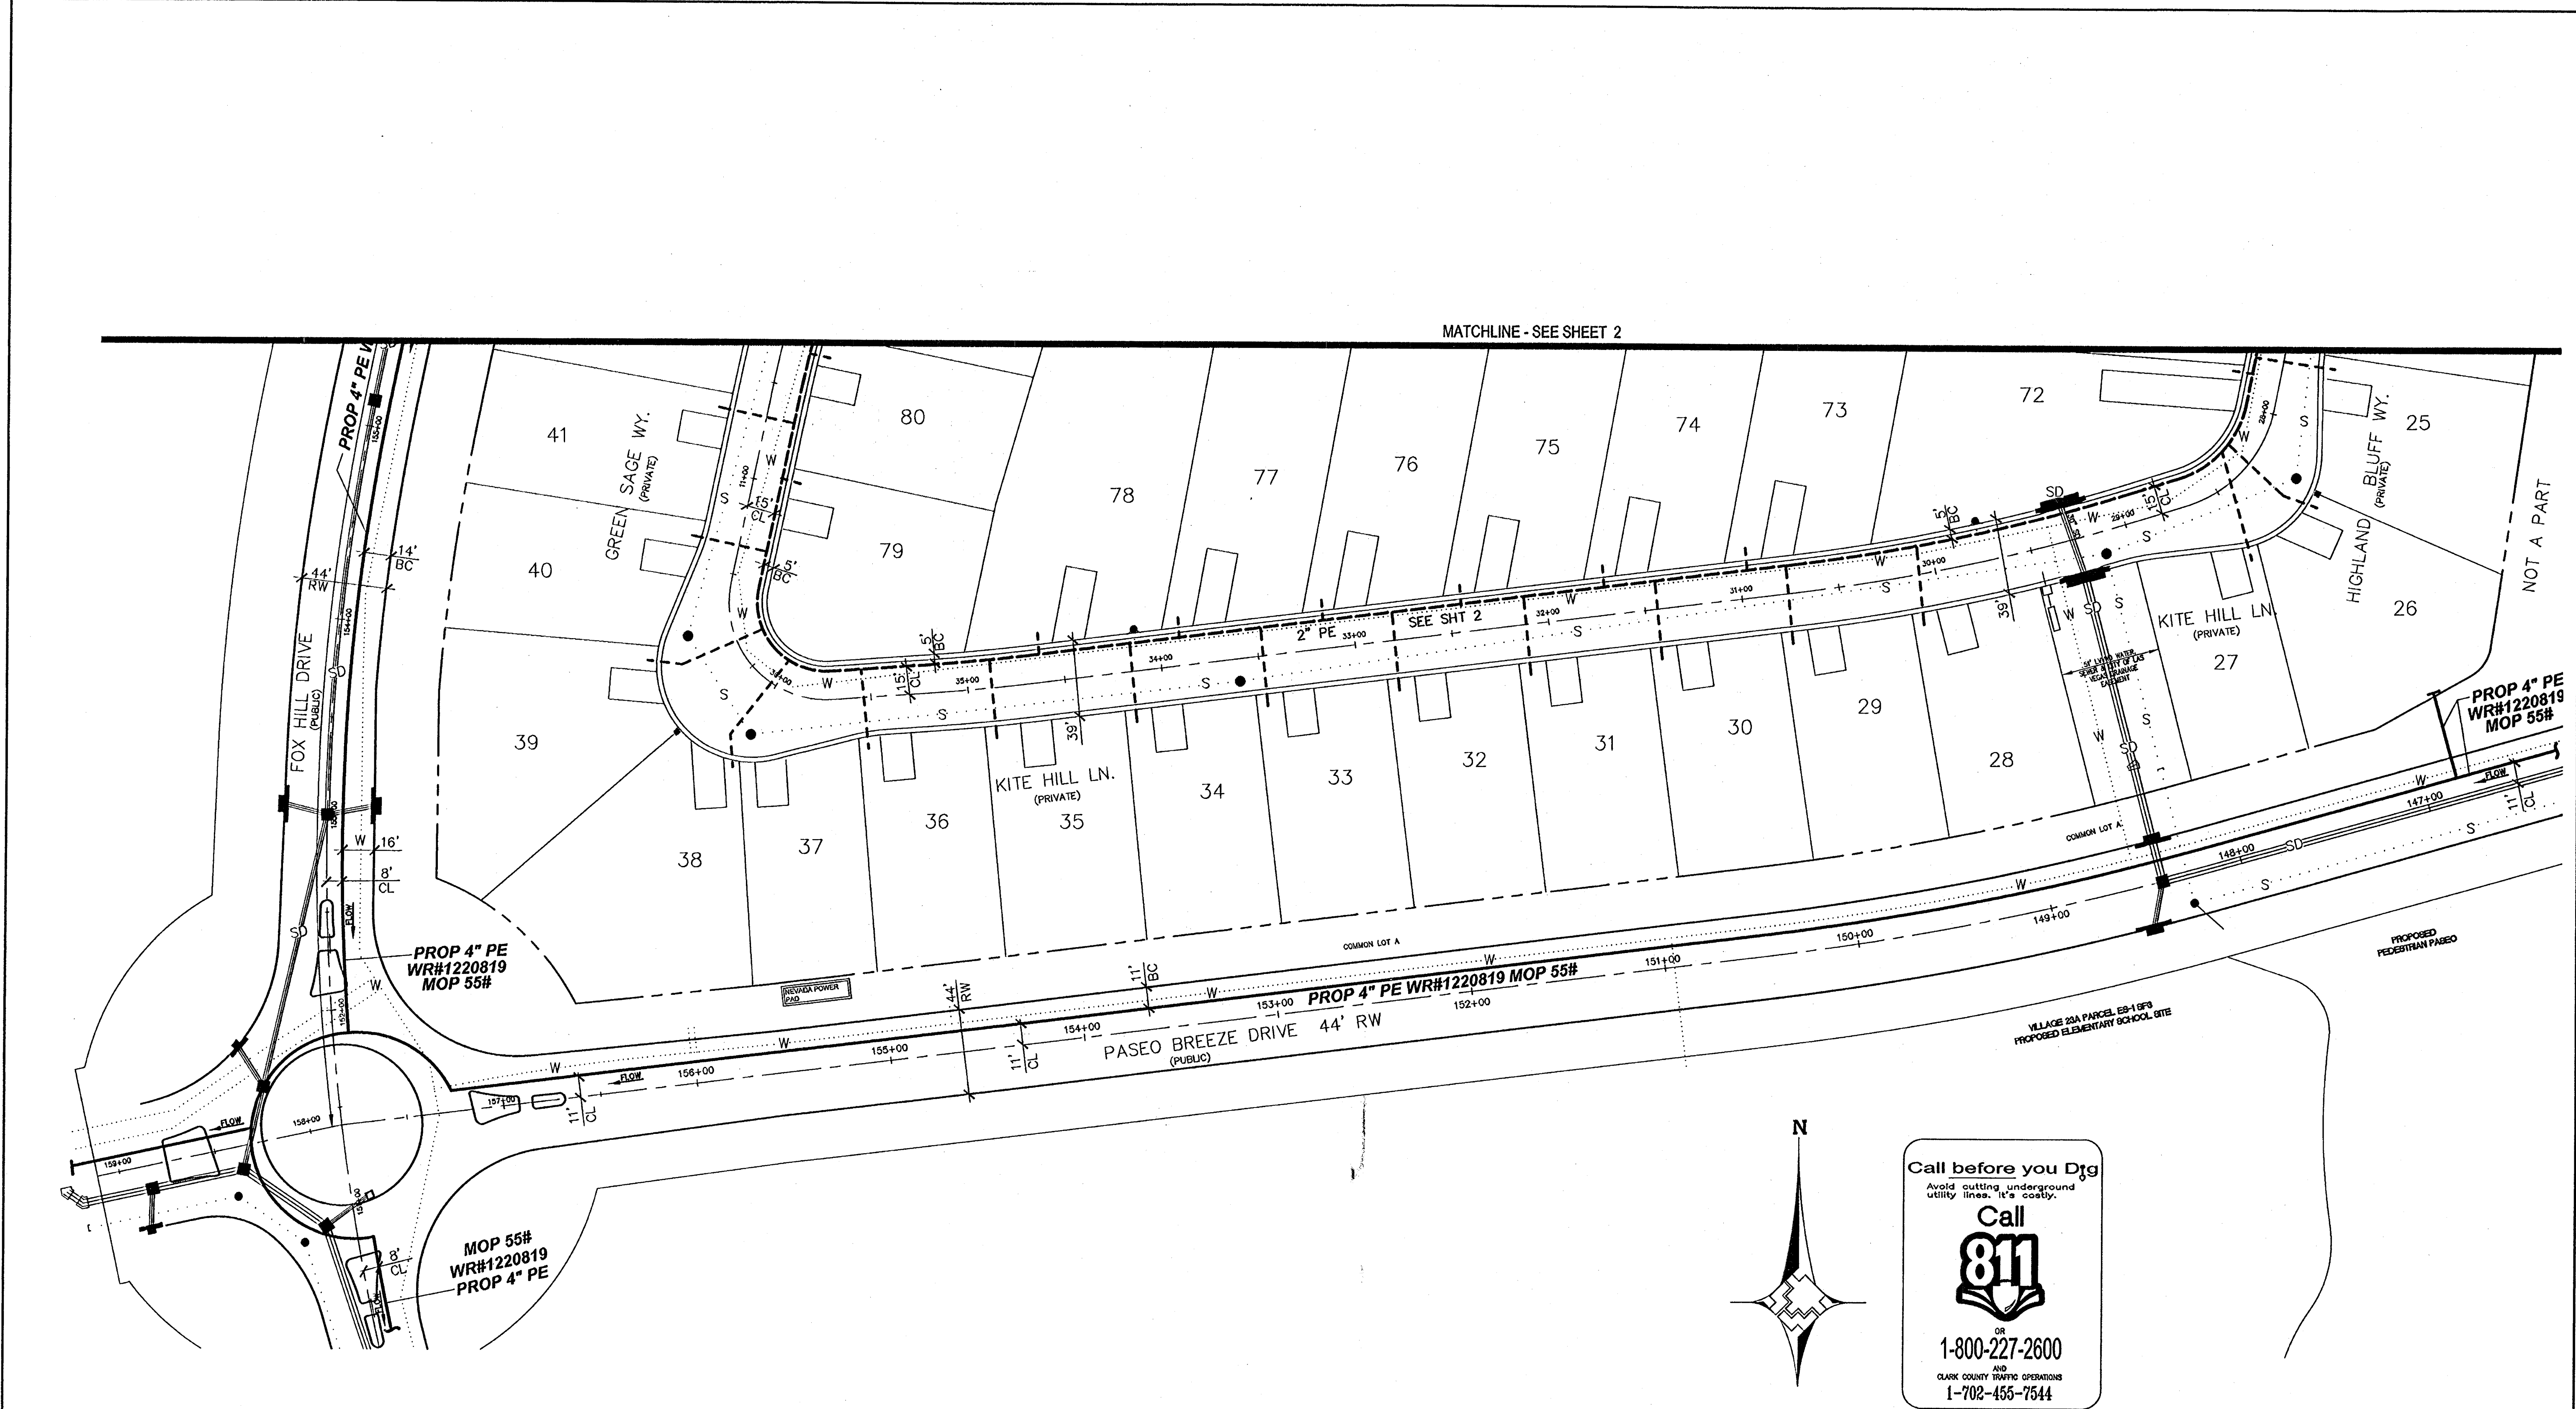

126797 Southwest Gas Corporation		SEE SHEET 1 <table border="1"><thead><tr><th>UNIT NO.</th><th>UNIT TYPE</th><th>INSTL.</th><th>RET.</th><th>INSTL.</th><th>RET.</th></tr></thead><tbody><tr><td colspan="6">PROPERTY UNITS</td></tr></tbody></table>		UNIT NO.	UNIT TYPE	INSTL.	RET.	INSTL.	RET.	PROPERTY UNITS						AS-BUILT DRAWING-PRESSURE TEST DATA <table border="1"><thead><tr><th>PIPE DIA.</th><th>PIPE LENGTH</th><th>PIPE TYPE</th><th>MIN. DURATION</th><th>TEST MEDIUM</th><th>TEST METHOD</th><th>START</th><th>END</th></tr></thead><tbody><tr><td></td><td></td><td></td><td></td><td>☐ AIR ☐ NITROGEN ☐ WATER ☐ SOAP</td><td>☐ GAUGE ☐ CHART ☐ GAUGE/ PRESS REC SW</td><td></td><td></td></tr></tbody></table>		PIPE DIA.	PIPE LENGTH	PIPE TYPE	MIN. DURATION	TEST MEDIUM	TEST METHOD	START	END					☐ AIR ☐ NITROGEN ☐ WATER ☐ SOAP	☐ GAUGE ☐ CHART ☐ GAUGE/ PRESS REC SW			VISUAL INSPECTION CERTIFICATION I HAVE VISUALLY INSPECTED ALL HEATED FUSIONS, SOLVENT CEMENT, MECHANICAL JOINTS, AND WELDS THAT I HAVE PERFORMED. <table border="1"><thead><tr><th>NAME</th><th>DATE</th></tr></thead><tbody><tr><td></td><td></td></tr></tbody></table>		NAME	DATE			CONSTRUCTION <table border="1"><thead><tr><th>INSPECTOR</th><th>FOREMAN</th><th>REVIEWED BY</th></tr></thead><tbody><tr><td></td><td></td><td></td></tr></tbody></table>		INSPECTOR	FOREMAN	REVIEWED BY				PERMIT INFORMATION <table border="1"><thead><tr><th>CITY OF LAS VEGAS</th><th>TAX CODE</th></tr></thead><tbody><tr><td></td><td>02-0200</td></tr></tbody></table>		CITY OF LAS VEGAS	TAX CODE		02-0200	ISOLATION AREA <table border="1"><thead><tr><th>30</th><th>W. R. NO.</th></tr></thead><tbody><tr><td></td><td>1290975</td></tr></tbody></table>		30	W. R. NO.		1290975	ENGINEER/TECHNICIAN <table border="1"><thead><tr><th>BILL GRENNAN</th><th>PHONE 365-2173</th></tr></thead><tbody><tr><td colspan="2">ACCOUNT REP. MIKE BAILEY PHONE 528-7744</td></tr><tr><td colspan="2">PROJECT CONTACT GLEN LOWRIMORE 378-6588</td></tr><tr><td colspan="2">SHEET NO. 3 OF 3 SCALE 1" = 40' DATE 1-11-11</td></tr><tr><td colspan="2">DWN. BY CARL CORBETT CHKD. BY TRC UPDATED 1-20-11</td></tr></tbody></table>		BILL GRENNAN	PHONE 365-2173	ACCOUNT REP. MIKE BAILEY PHONE 528-7744		PROJECT CONTACT GLEN LOWRIMORE 378-6588		SHEET NO. 3 OF 3 SCALE 1" = 40' DATE 1-11-11		DWN. BY CARL CORBETT CHKD. BY TRC UPDATED 1-20-11		TITLE <table border="1"><thead><tr><th>VILLAGE 23A PARCEL L</th><th>ANDALUSIA</th><th>CITY OF LAS VEGAS</th></tr></thead><tbody><tr><td>1140301</td><td>107Y4975</td><td></td></tr></tbody></table>		VILLAGE 23A PARCEL L	ANDALUSIA	CITY OF LAS VEGAS	1140301	107Y4975	
UNIT NO.	UNIT TYPE	INSTL.	RET.	INSTL.	RET.	
PROPERTY UNITS	
PIPE DIA.	PIPE LENGTH	PIPE TYPE	MIN. DURATION	TEST MEDIUM	TEST METHOD	START	END	
				☐ AIR ☐ NITROGEN ☐ WATER ☐ SOAP	☐ GAUGE ☐ CHART ☐ GAUGE/ PRESS REC SW	
NAME	DATE	
INSPECTOR	FOREMAN	REVIEWED BY	
CITY OF LAS VEGAS	TAX CODE	
	02-0200	
30	W. R. NO.	
	1290975	
BILL GRENNAN	PHONE 365-2173	
ACCOUNT REP. MIKE BAILEY PHONE 528-7744	
PROJECT CONTACT GLEN LOWRIMORE 378-6588	
SHEET NO. 3 OF 3 SCALE 1" = 40' DATE 1-11-11	
DWN. BY CARL CORBETT CHKD. BY TRC UPDATED 1-20-11	
VILLAGE 23A PARCEL L	ANDALUSIA	CITY OF LAS VEGAS	
1140301	107Y4975	