
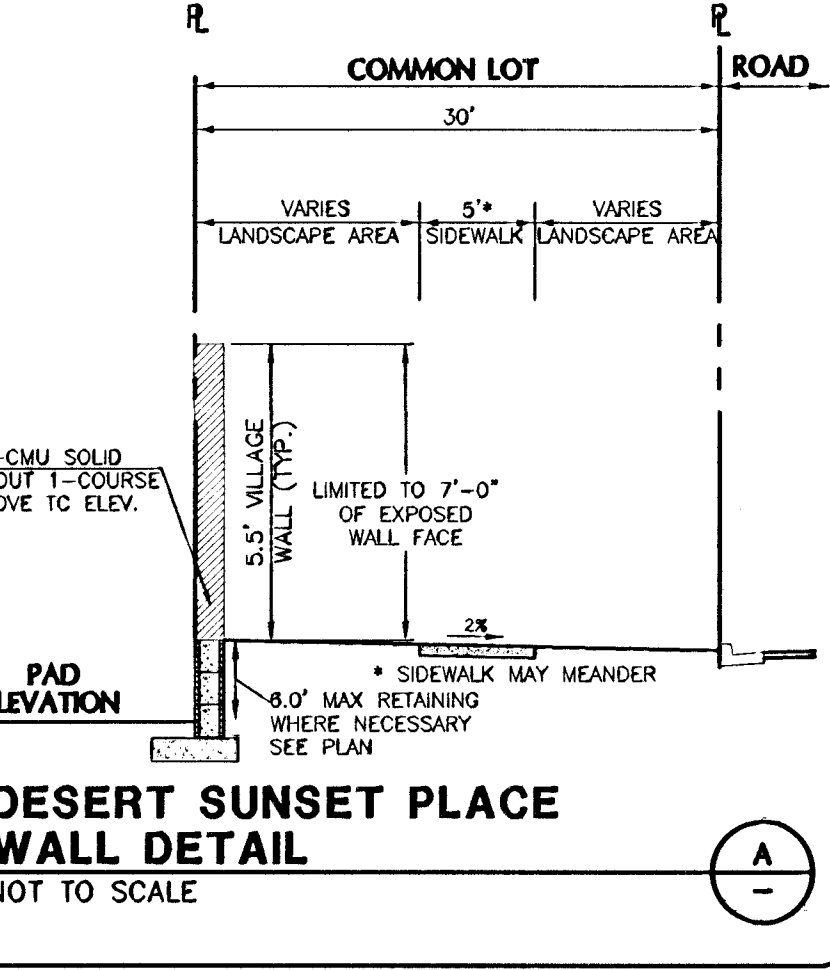
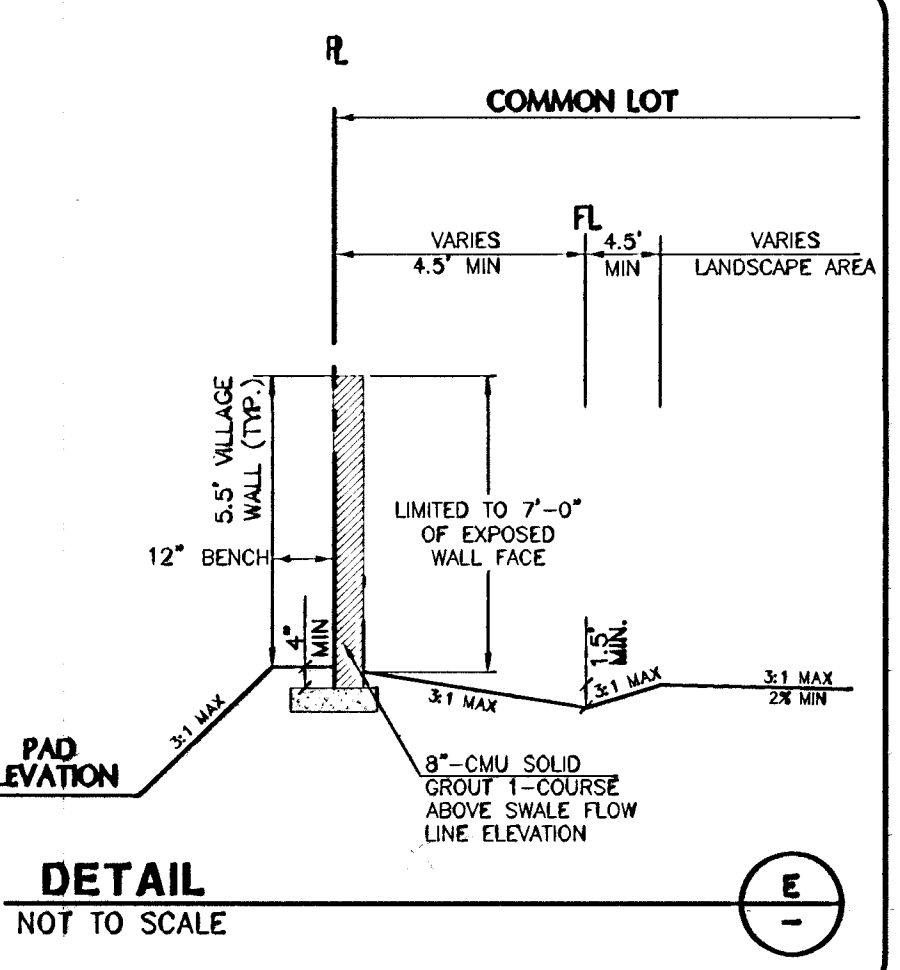
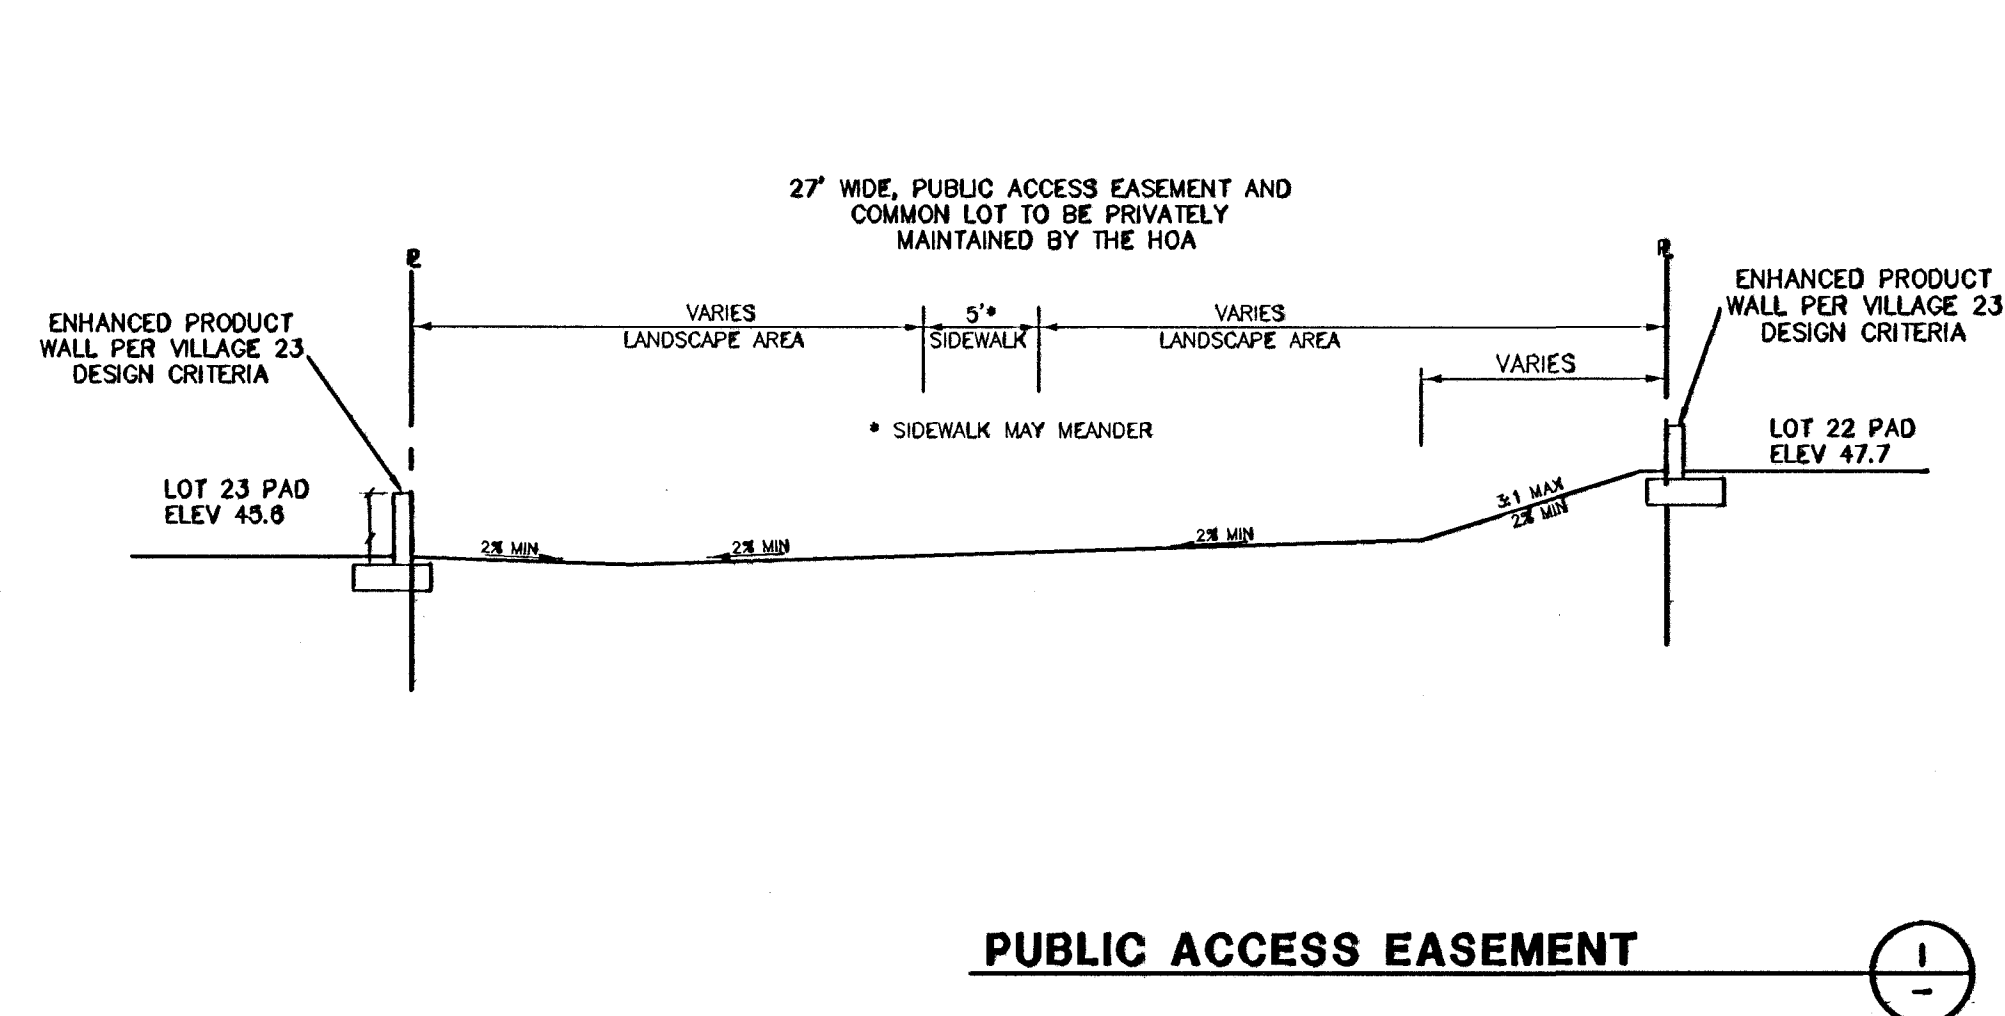
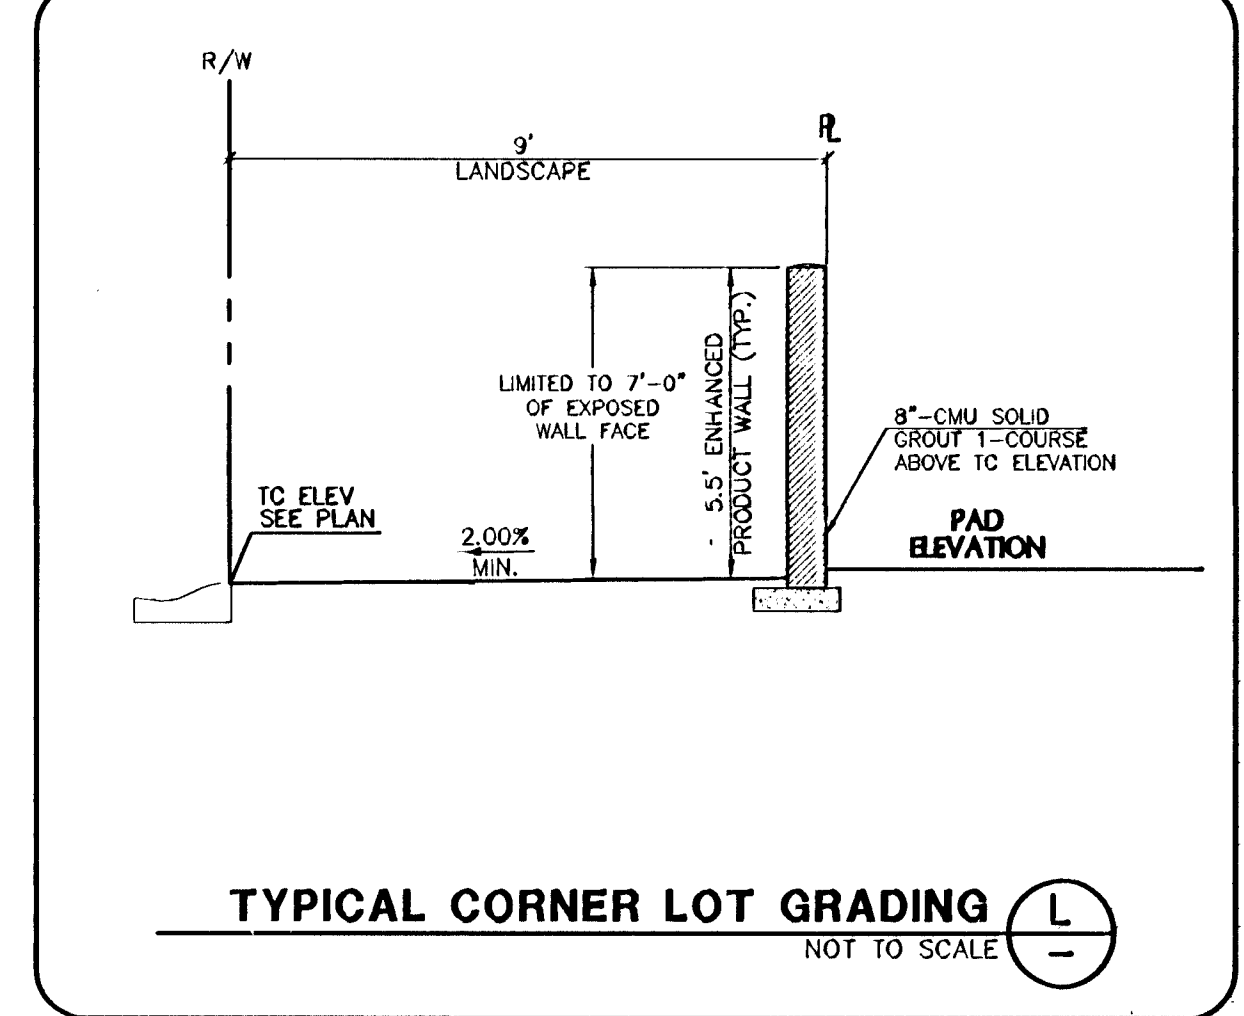
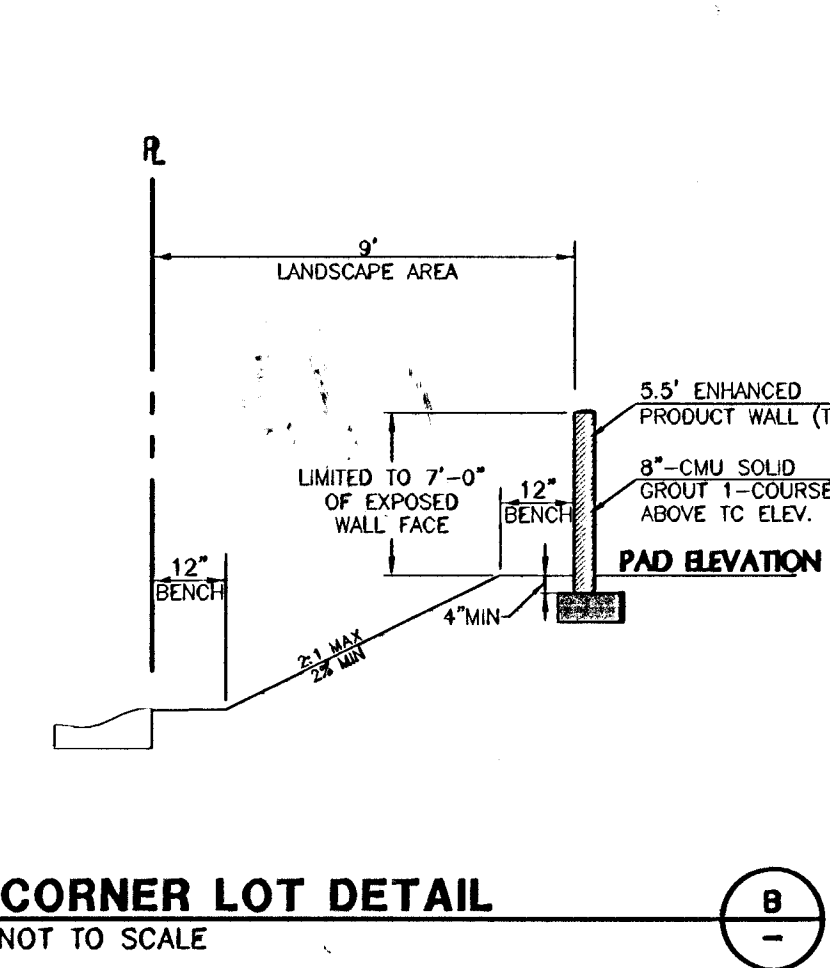
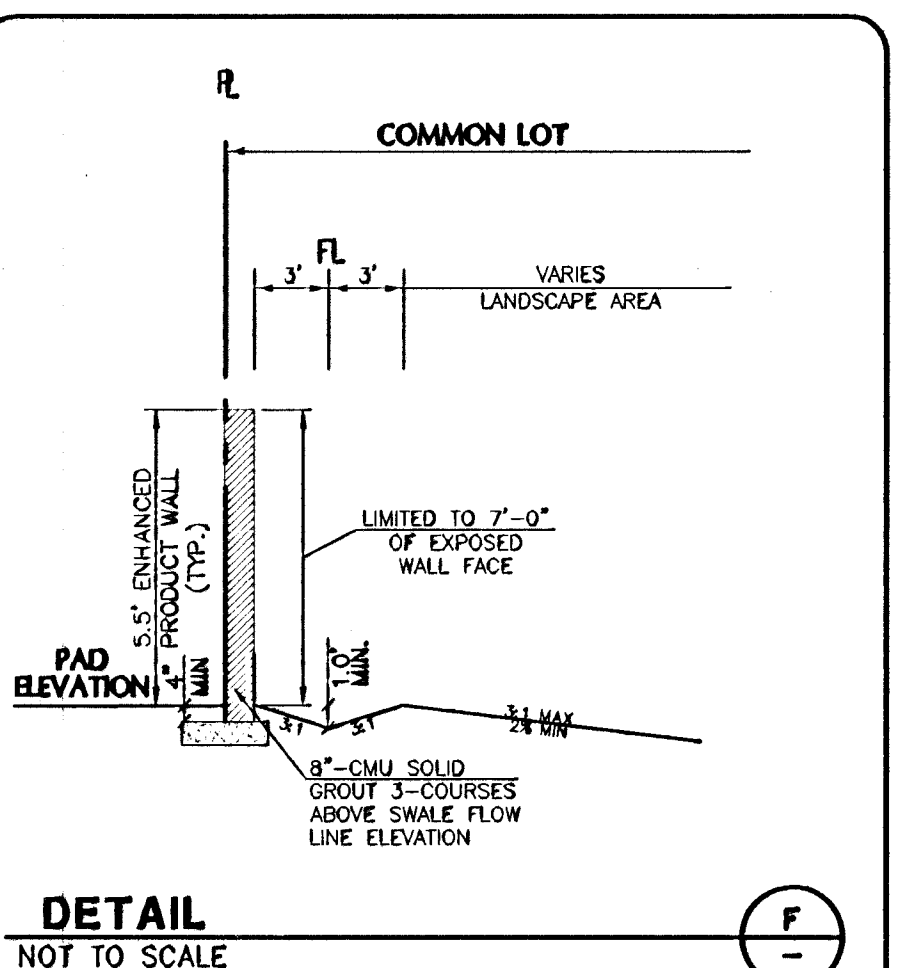
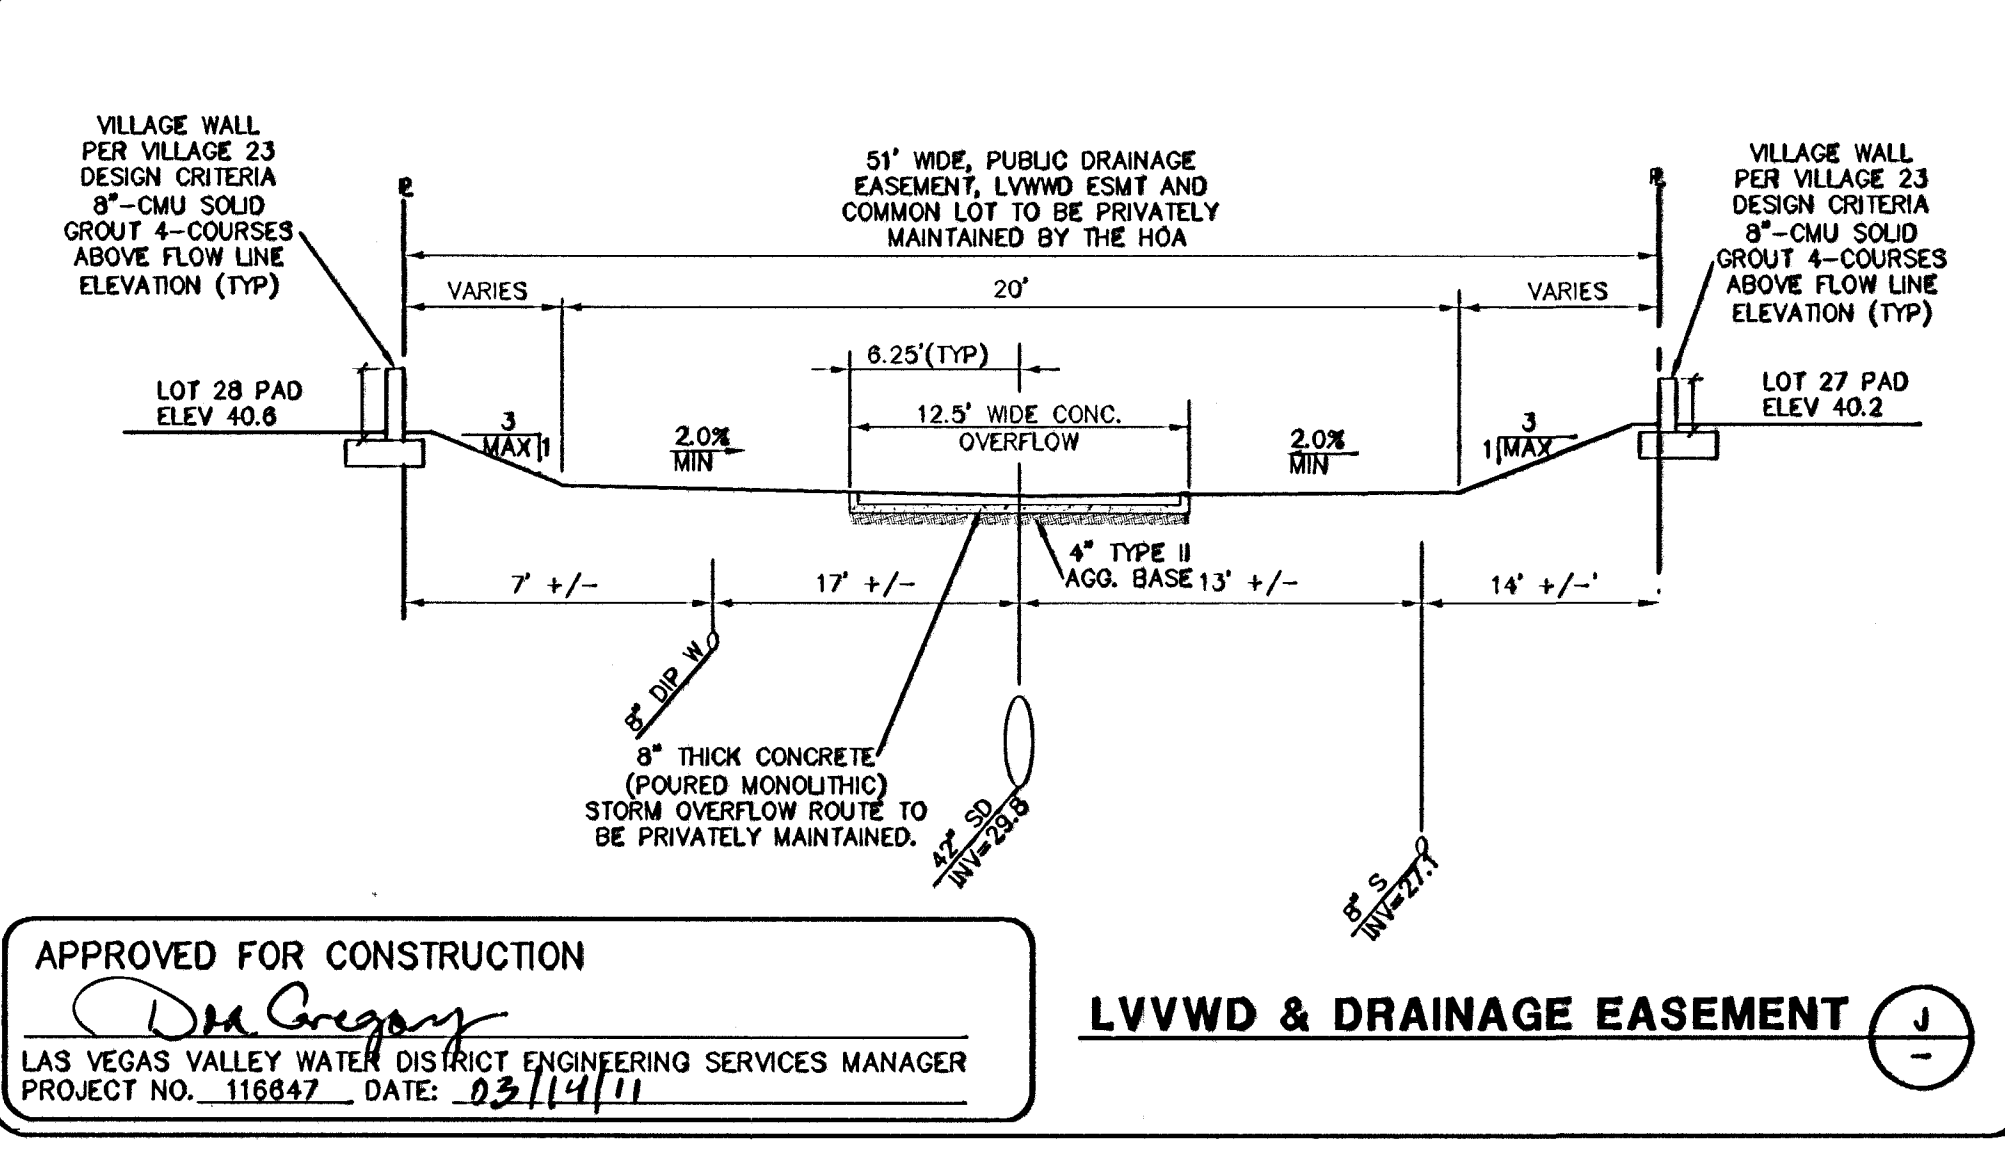
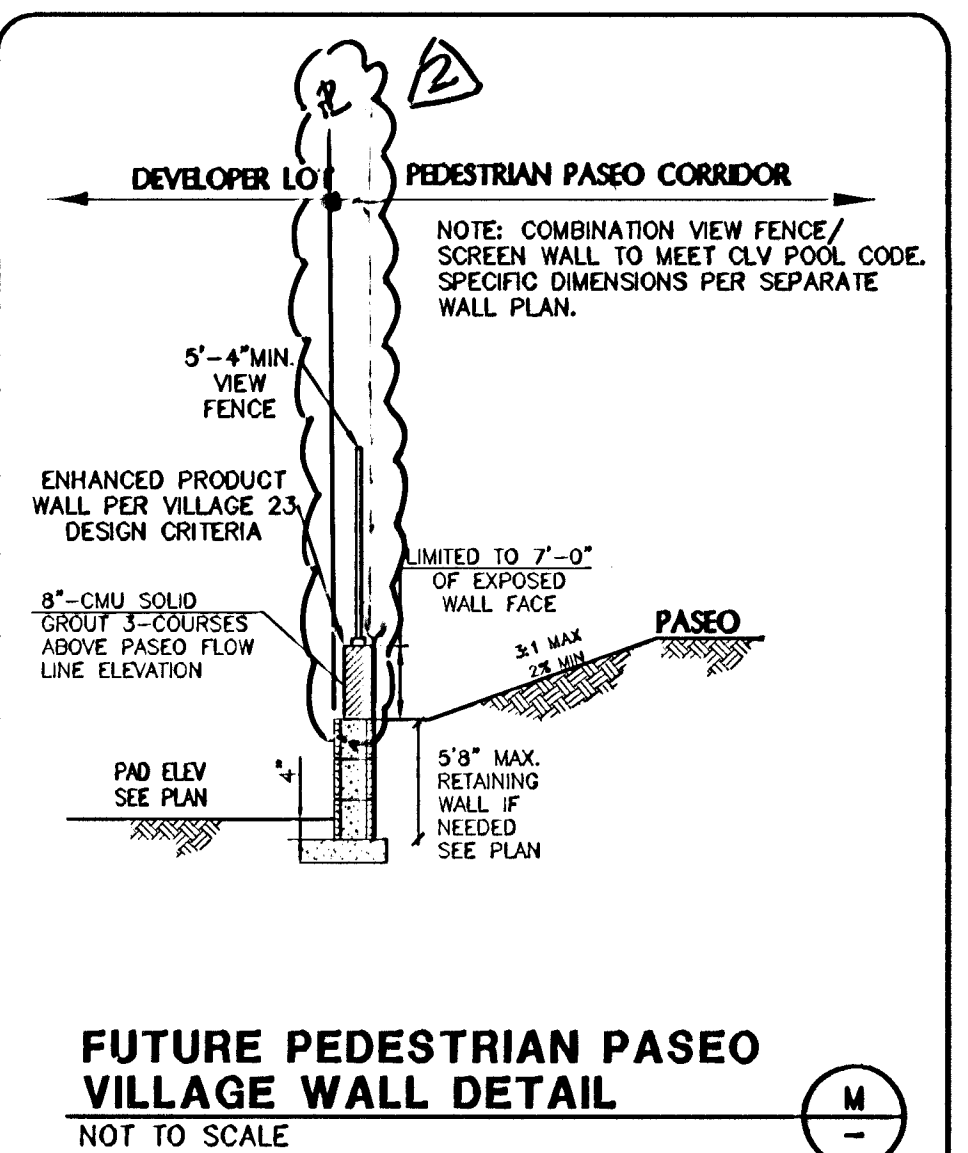
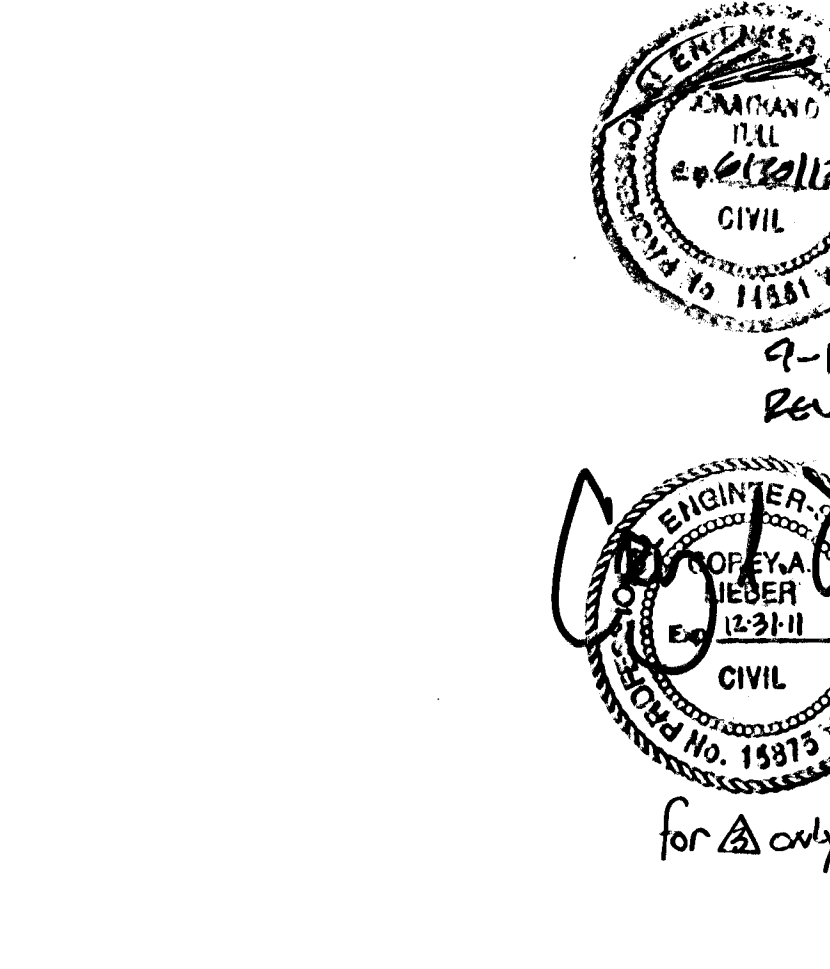
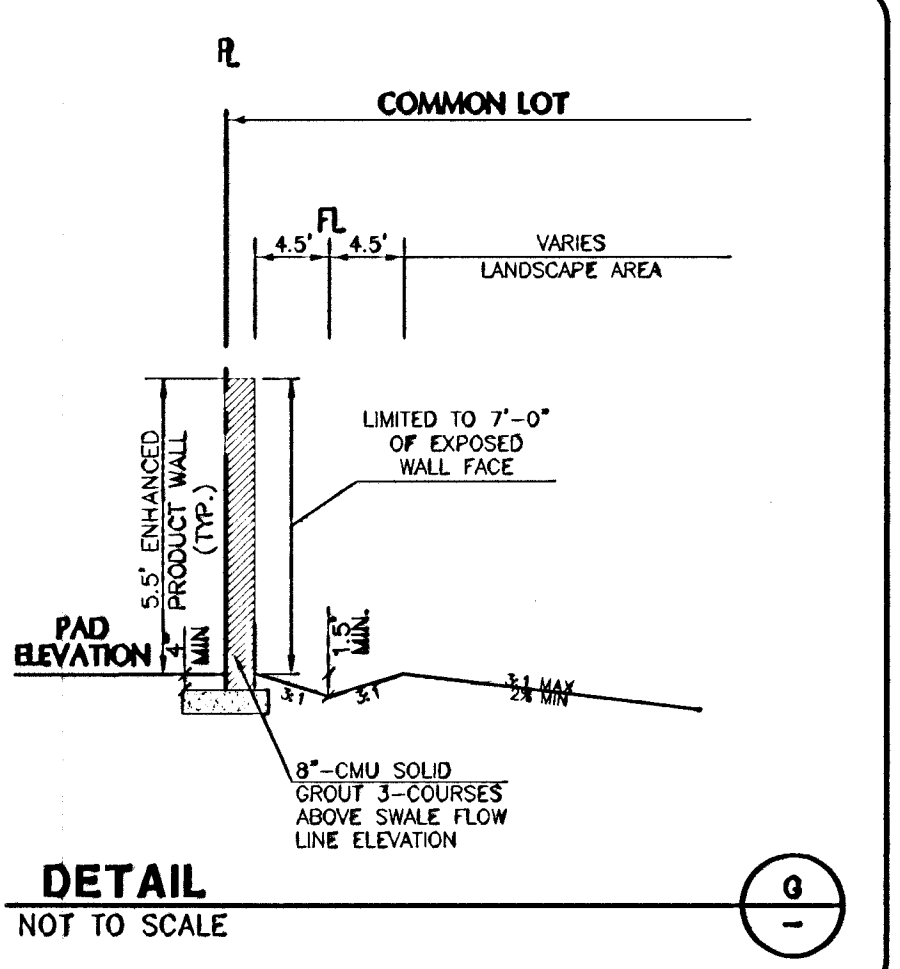
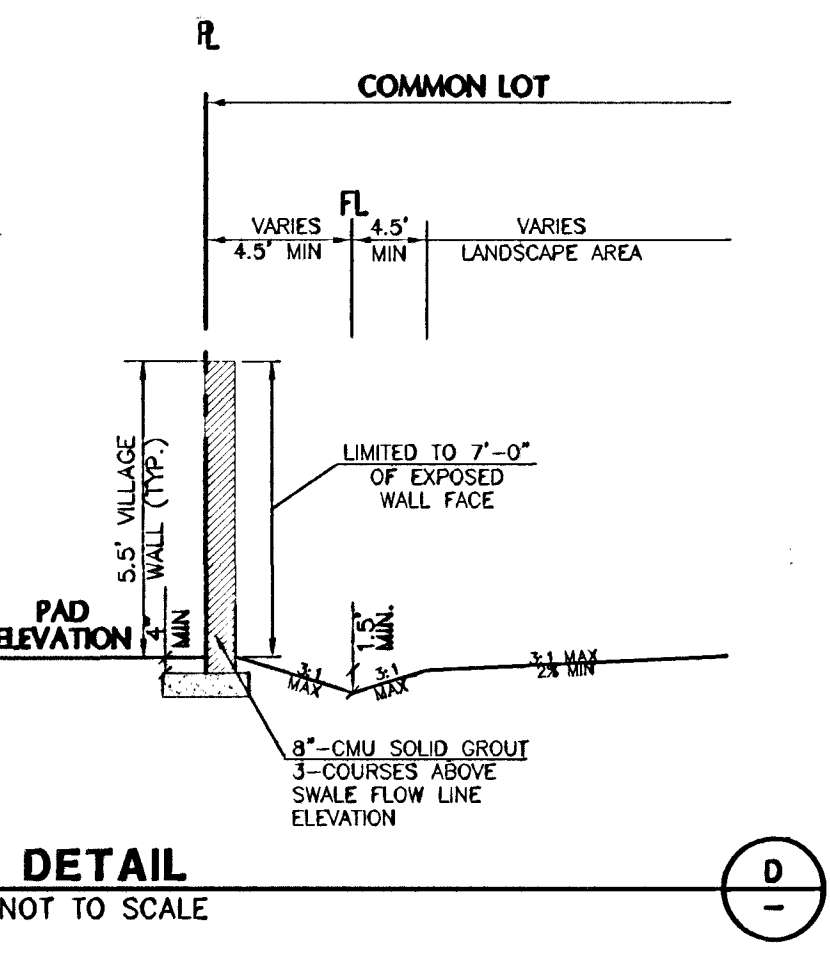
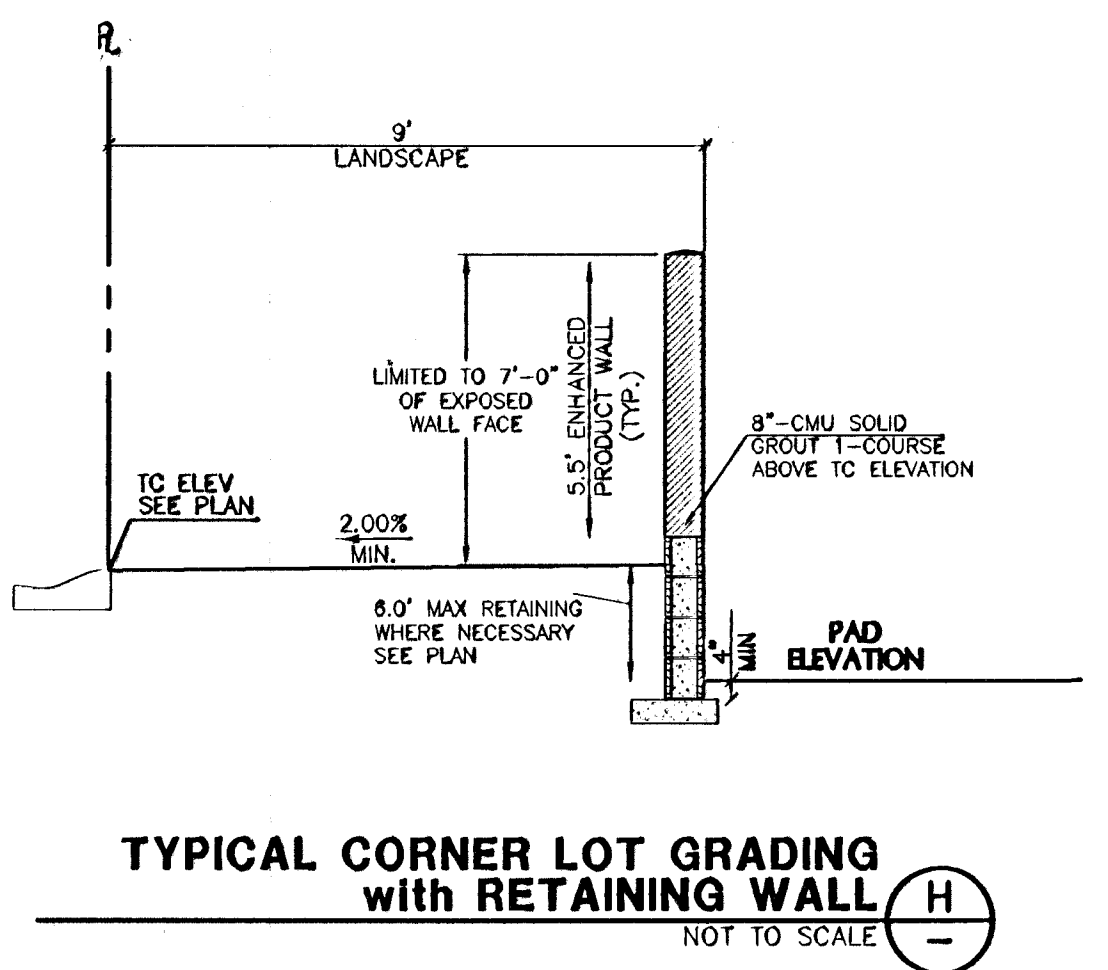
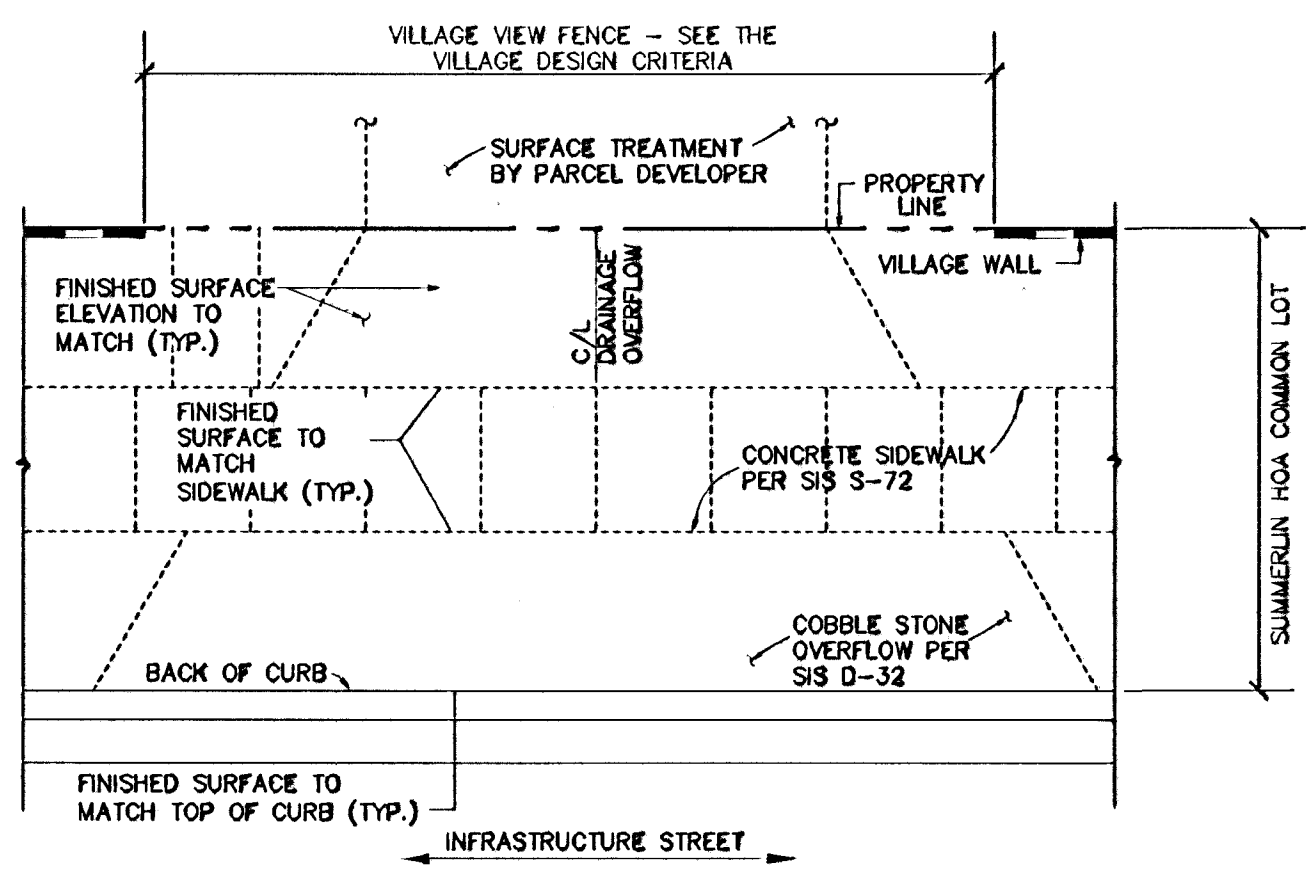
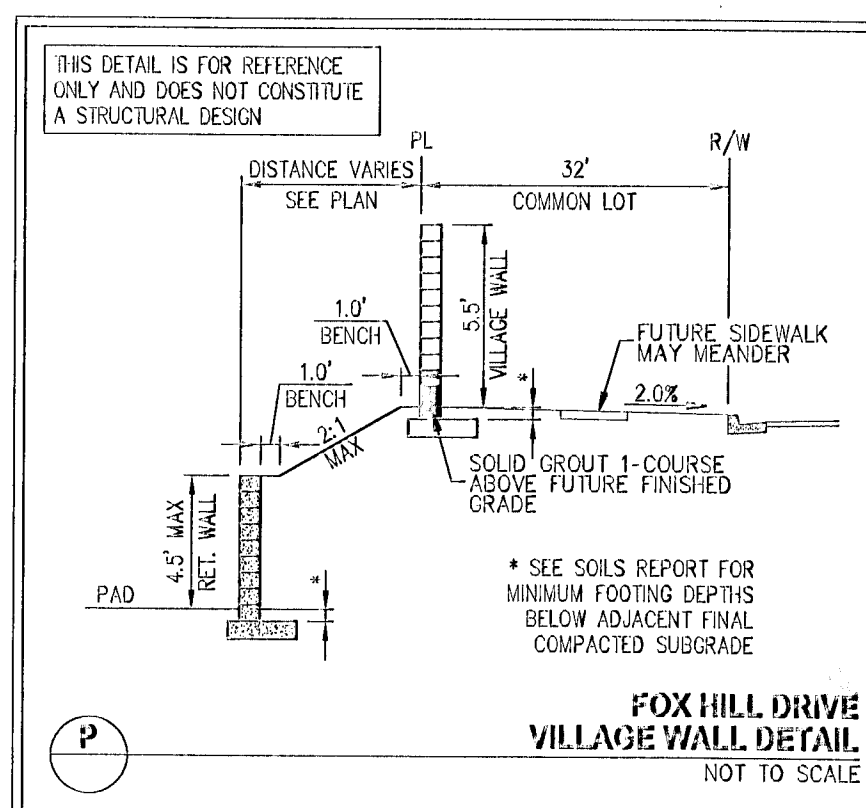
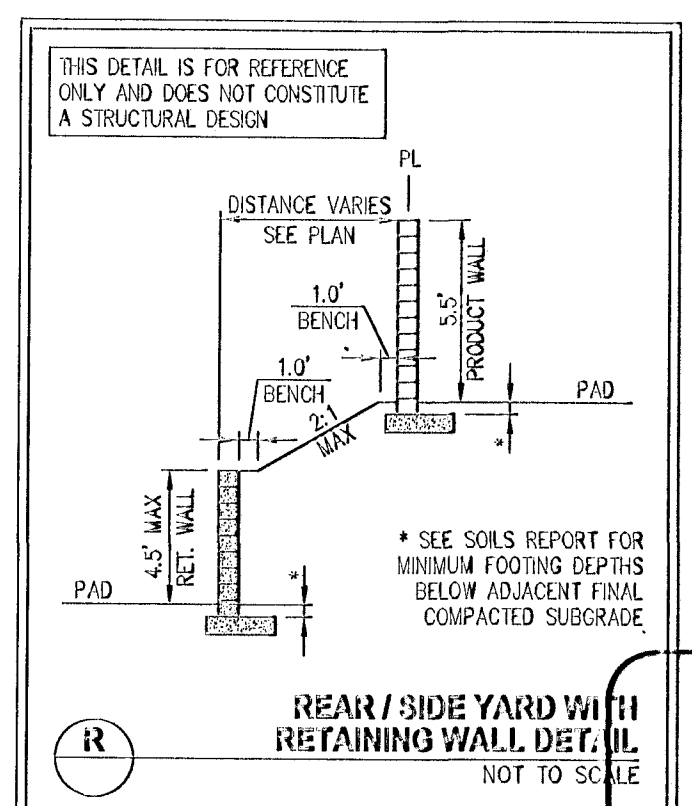


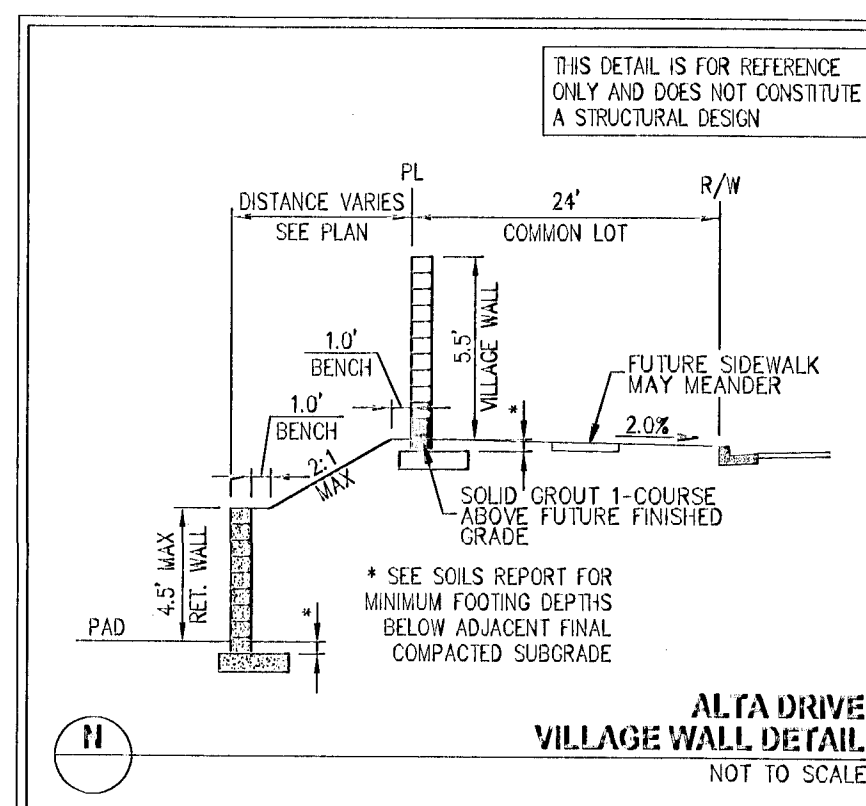

DATE: 7-25-11

PROJECT NO.	62023-880	DRAWN:	CHECK:	PLOT TIME: 08:11:05	DATE: 02-23-11	REVISION	DATE	BY	APP
					3/11/11 ADDED REVISIONS WALL DETAILS 3/11/11 ADDED REVISIONS WALL DETAILS 3/11/11 ADDED REVISIONS WALL DETAILS				

G. C. WALLACE COMPANIES
ENGINEERS | PLANNERS | SURVEYORS
1555 S. RAINBOW BOULEVARD - LAS VEGAS, NV 89146
P: 702.804.2000 • F: 702.804.2299 • GCWALLACE.COM

LAS VEGAS - SACRAMENTO - RENO
P: 702.804.2000 • F: 702.804.2299 • GCWALLACE.COM

THE HOWARD HUGHES COMPANY, LLC

SUMMERLIN VILLAGE 23A PARCEL L
ANDALUSIA

DETAILS PLAN III

440301

CLV DRAWING NO. 107Y4975

15 OF 31 SHOTS

DRAWING

C15