
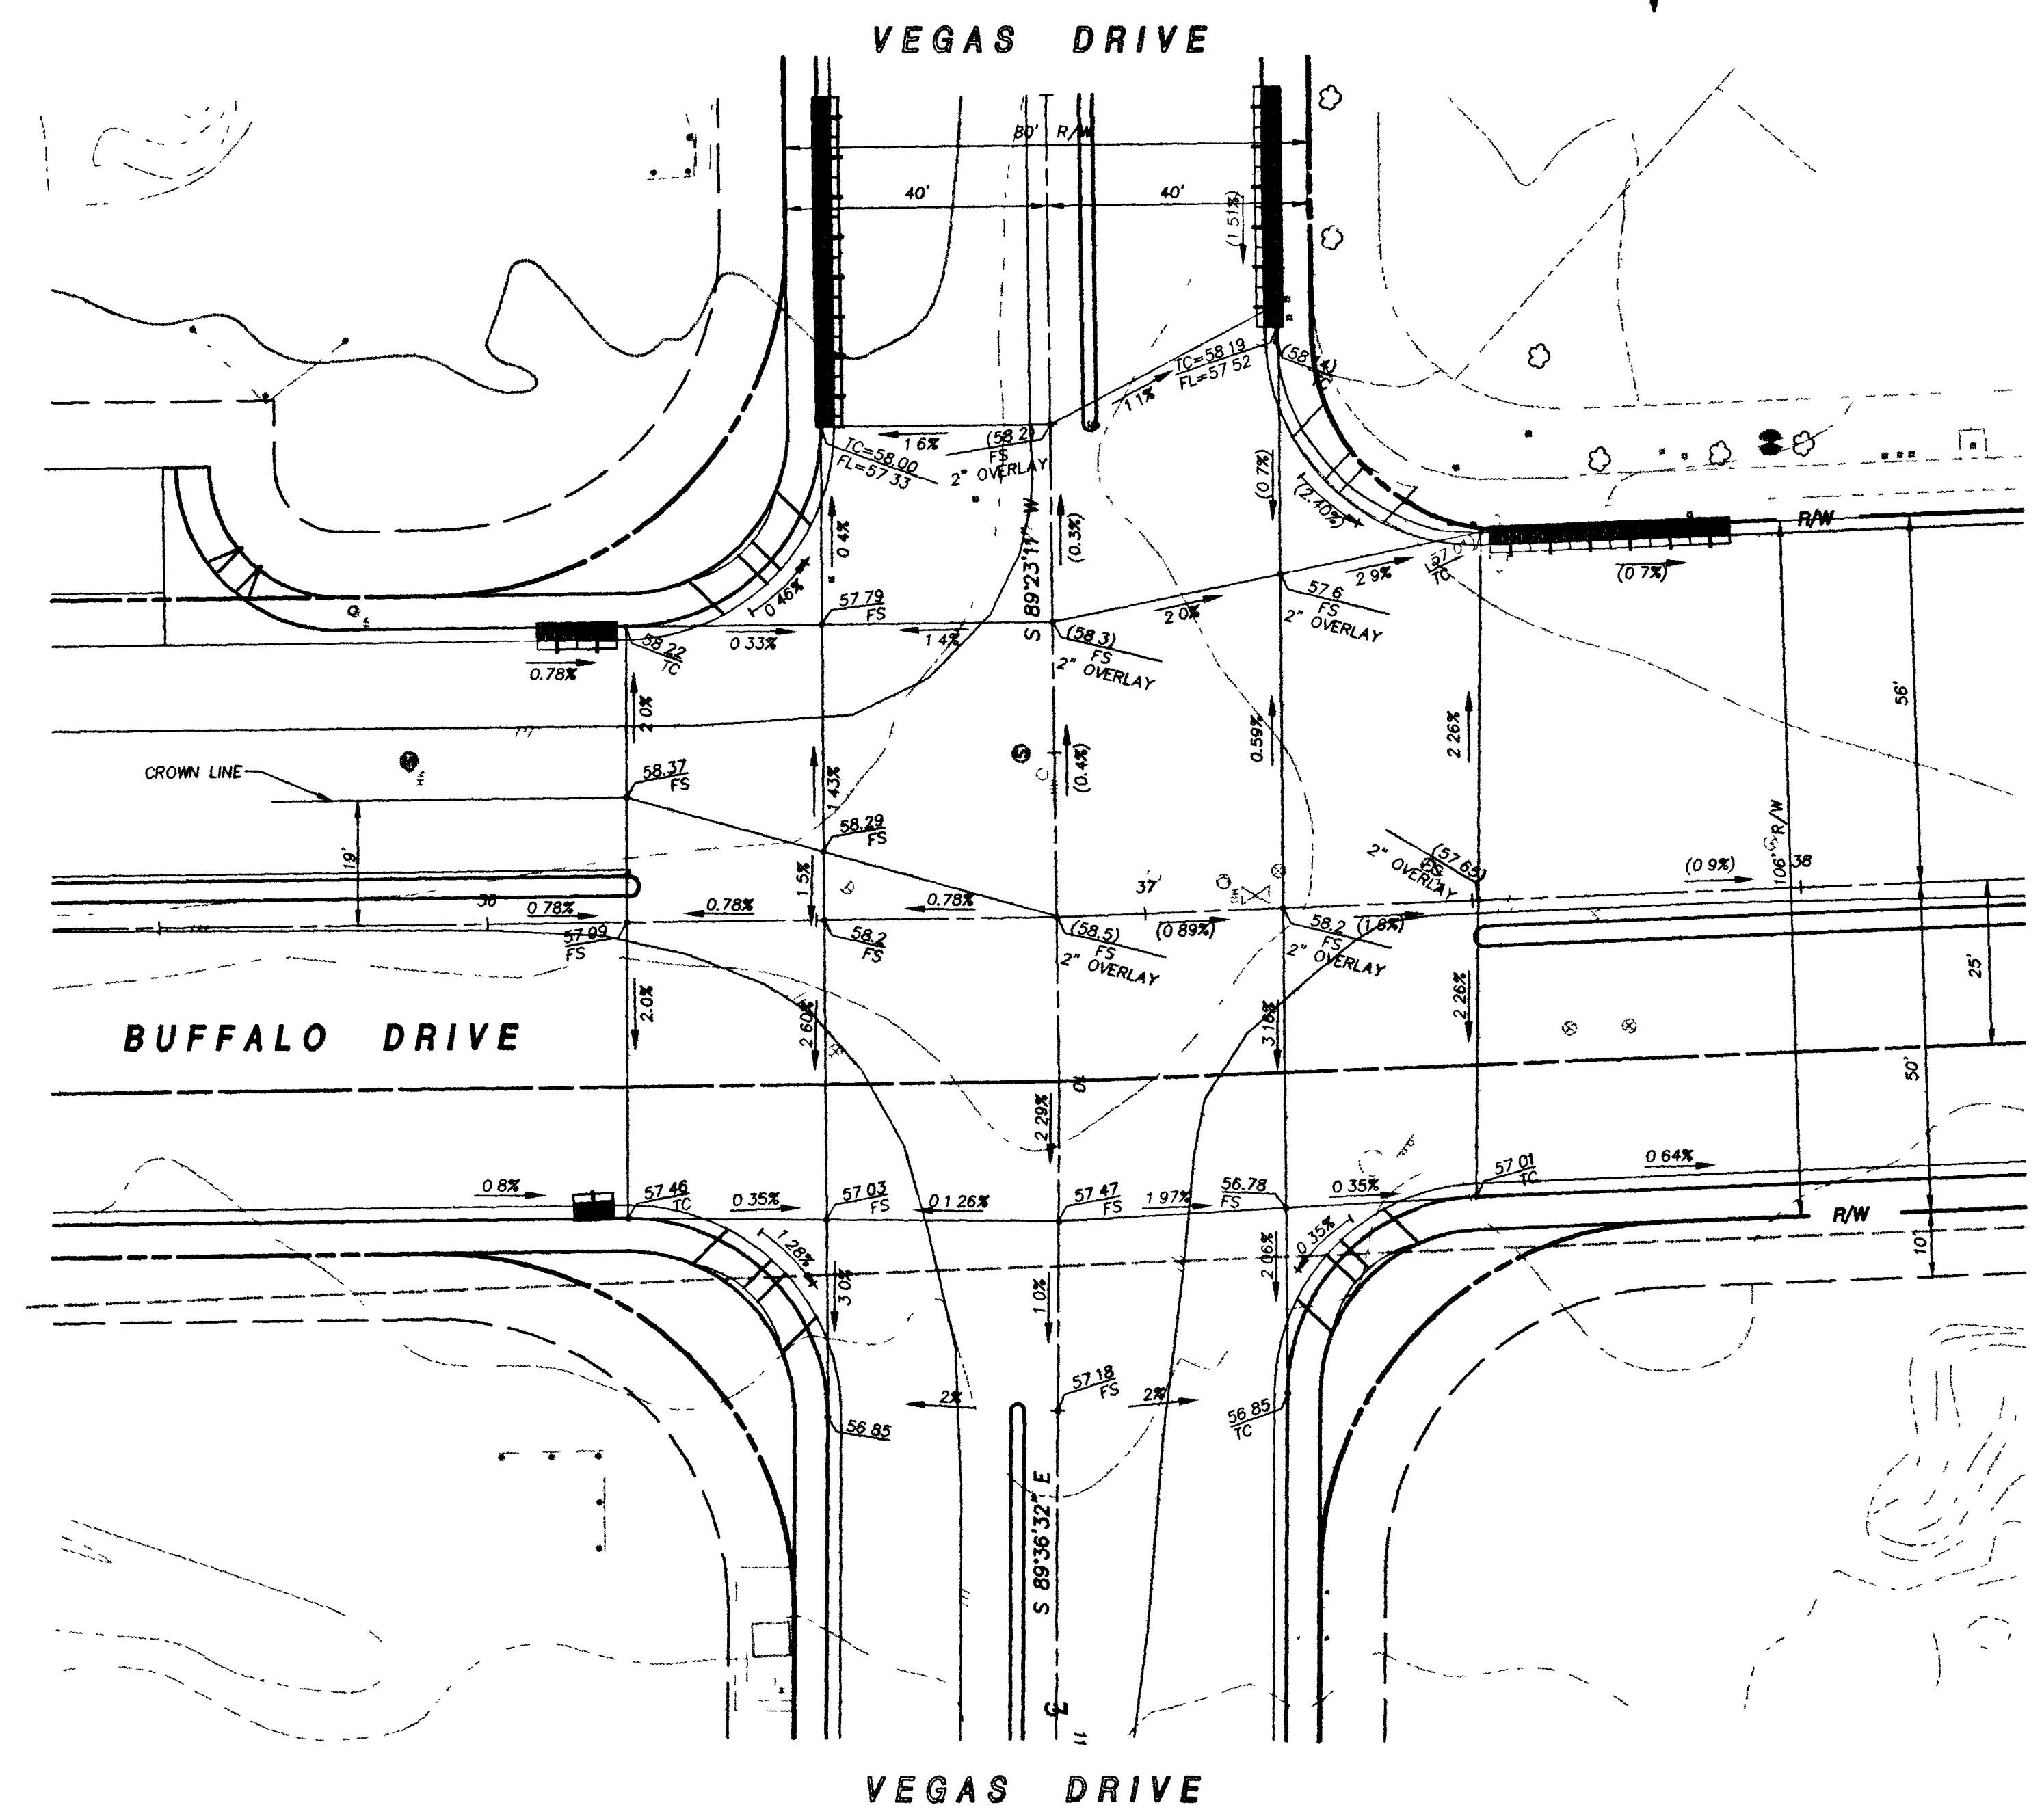
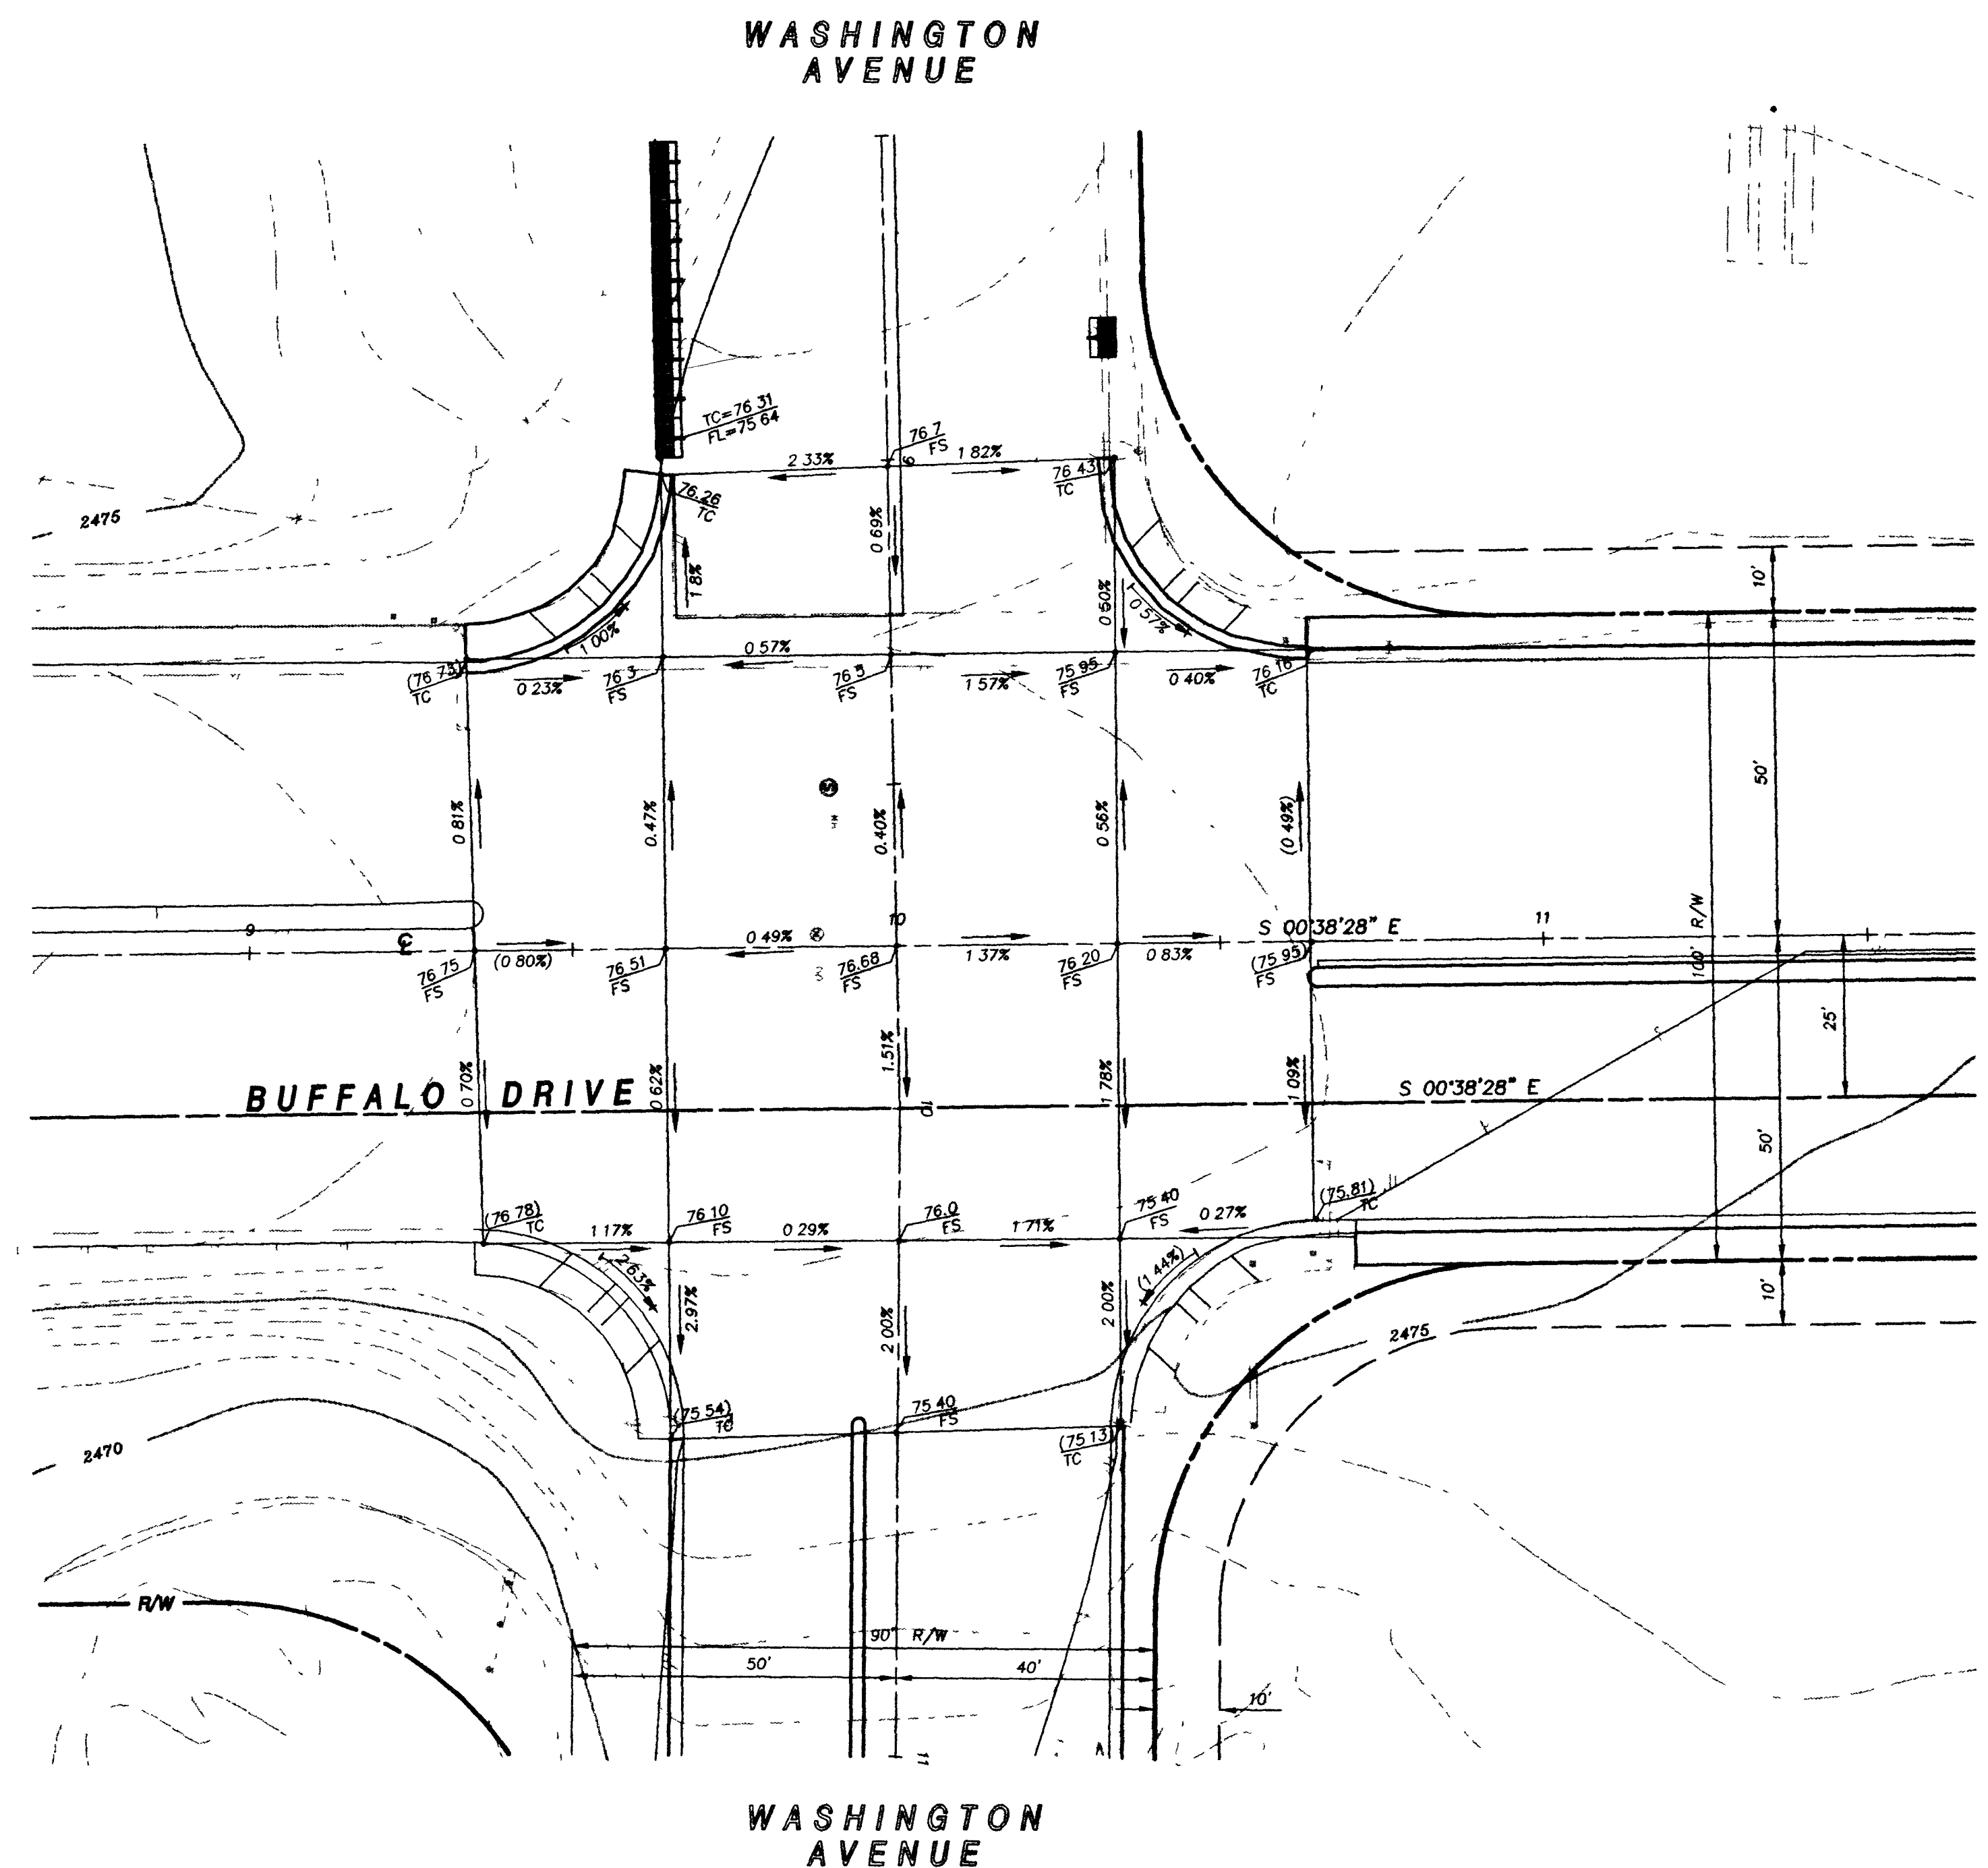


22-2-77

Call
before you
Dig
1-800-227-2600

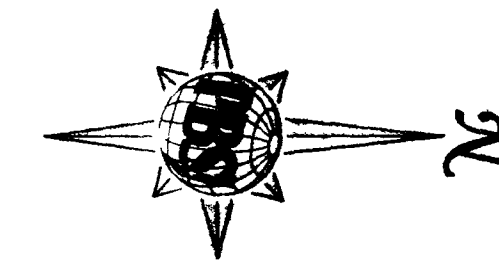

C:\WORKS\705\705-C25.FLT Oct 1 6 07 36 1995 POST, BUCKLEY, SCHUH & JERNIGAN, INC. - SCOTT

REVISIONS				
REV.	DESCRIPTION	BY	DATE	APPROVAL

Scale

HORIZONTAL : 1" = 20'
VERTICAL :
Job No. 7158 705



POST, BUCKLEY, SCHUH & JERNIGAN
901 North Green Valley Pkwy
Suite 100
Henderson, Nevada 89014
Telephone: 702/263-7275
Fax: 702/263-7200
ENGINEERING • PLANNING • SURVEYING • CONSTRUCTION SERVICES

WAYNE JERNIGAN
PROFESSIONAL ENGINEER
STATE OF NEVADA
No. 10739
10/10/95

Designed by : AAS Date : 09/15/95
Drawn by : JCN Date : 09/15/95
Checked by : WEH Date : 09/15/95
File No : 705IMP Dwg No. : 705-C25

City of Las Vegas
BUFFALO DRIVE ROADWAY IMPROVEMENTS
BID No. 98.1730.35
INTERSECTION GRADING
WASHINGTON AVENUE - VEGAS DRIVE
CITY OF LAS VEGAS DRAWING No. 107-V2314 SHEET C25 25/26

22-A-77

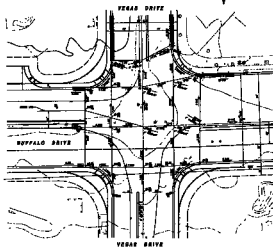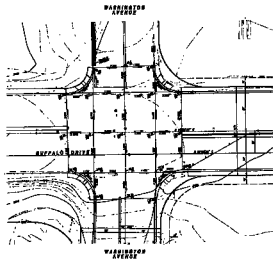 REVISION
 DATE
 BY
 1-10-77


REVISIONS			
NO.	DESCRIPTION	BY	DATE

APPROVED: _____
 SUPERVISOR, C.E.D.
 SPECIAL AGENT
 DATE: 1-10-77



DESIGNED BY: _____
 DRAWN BY: _____
 CHECKED BY: _____
 DATE: 1-10-77



City of Las Vegas
 PUBLIC WORKS DEPARTMENT
 200 N. STEWART
 LAS VEGAS, NEVADA 89101
 CITY OF LAS VEGAS DEPARTMENT OF PUBLIC WORKS