

2B-2-82


Avoid cutting underground utility lines. It's costly.

Call before you Dig

1-800-227-2600

LAKE MEAD BLVD.

BUFFALO DRIVE

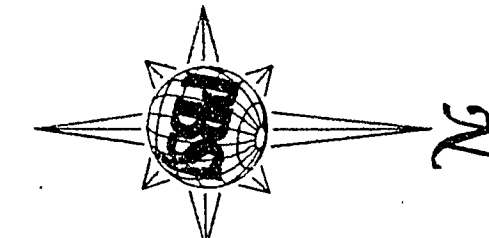

CONSTRUCT CRASH CUSHION PER SPECIFICATIONS SEE SHEET T4

EXISTING 4" DIA. STEEL POWER POLE TO REMAIN

REMOVE CONFLICTING SIDEWALK, CURB & GUTTER

REMOVE EXISTING "PORK CHOP" ISLAND

- 6 CONSTRUCT "L" TYPE MEDIAN CURB AND GUTTER PER STD DWG #219
- 11 CONSTRUCT SIDEWALK RAMP PER STD DWG #235 CASE 1 (A & B = 8' UNLESS OTHERWISE NOTED)
- 16 ADJUST STORM DRAIN MANHOLE TO PROPOSED FINISH GRADE
- 20 CONSTRUCT 1 1/2" AC PAVEMENT PER STD DWG #218

No.	RADIUS	DELTA	LENGTH	TANGENT
C1	30.00'	42°22'06"	70.25'	36.82'
C2	5.00'	144°38'42"	12.62'	15.69'
C3	3.00'	92°26'36"	4.84'	3.13'
C4	2.00'	90°00'00"	3.14'	2.00'
C5	2.00'	76°19'18"	2.66'	1.57'

TRAFFIC ISLAND DETAIL

SCALE: 1" = 10'-0"

SECTION A-A

CONCRETE SWALE DETAIL

NOT TO SCALE

1
C30

REVISIONS


REV.	DESCRIPTION	BY	DATE	APPROVAL

Scale
HORIZONTAL : AS SHOWN
VERTICAL :
Job No. 7158.705

PBS
POST, BUCKLEY, SCHUH & JERNIGAN
901 North Green Valley Pkwy
Suite 100
Henderson, Nevada 89014
Telephone: 702/263-7275
Fax: 702/263-7200
ENGINEERING • PLANNING • SURVEYING • CONSTRUCTION SERVICES

Seal
WAYNE HURLACH
PROFESSIONAL ENGINEER-STATE OF NEVADA
No. 10739
10/10/95

Designed by : AAS Date : 09/15/95
Drawn by : JMA Date : 09/15/95
Checked by : WEH Date : 09/15/95
File No. : 705IMP Dwg No. : 705-C30

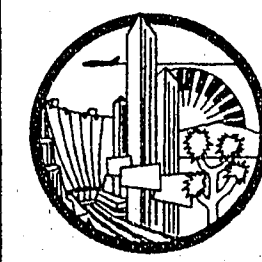

City of Las Vegas
BUFFALO DRIVE ROADWAY IMPROVEMENTS
BID No. 96.1730.35
DETAILS - MISCELLANEOUS CIVIL

CITY OF LAS VEGAS DRAWING No. 107-V2314 SHEET C30 30/72