

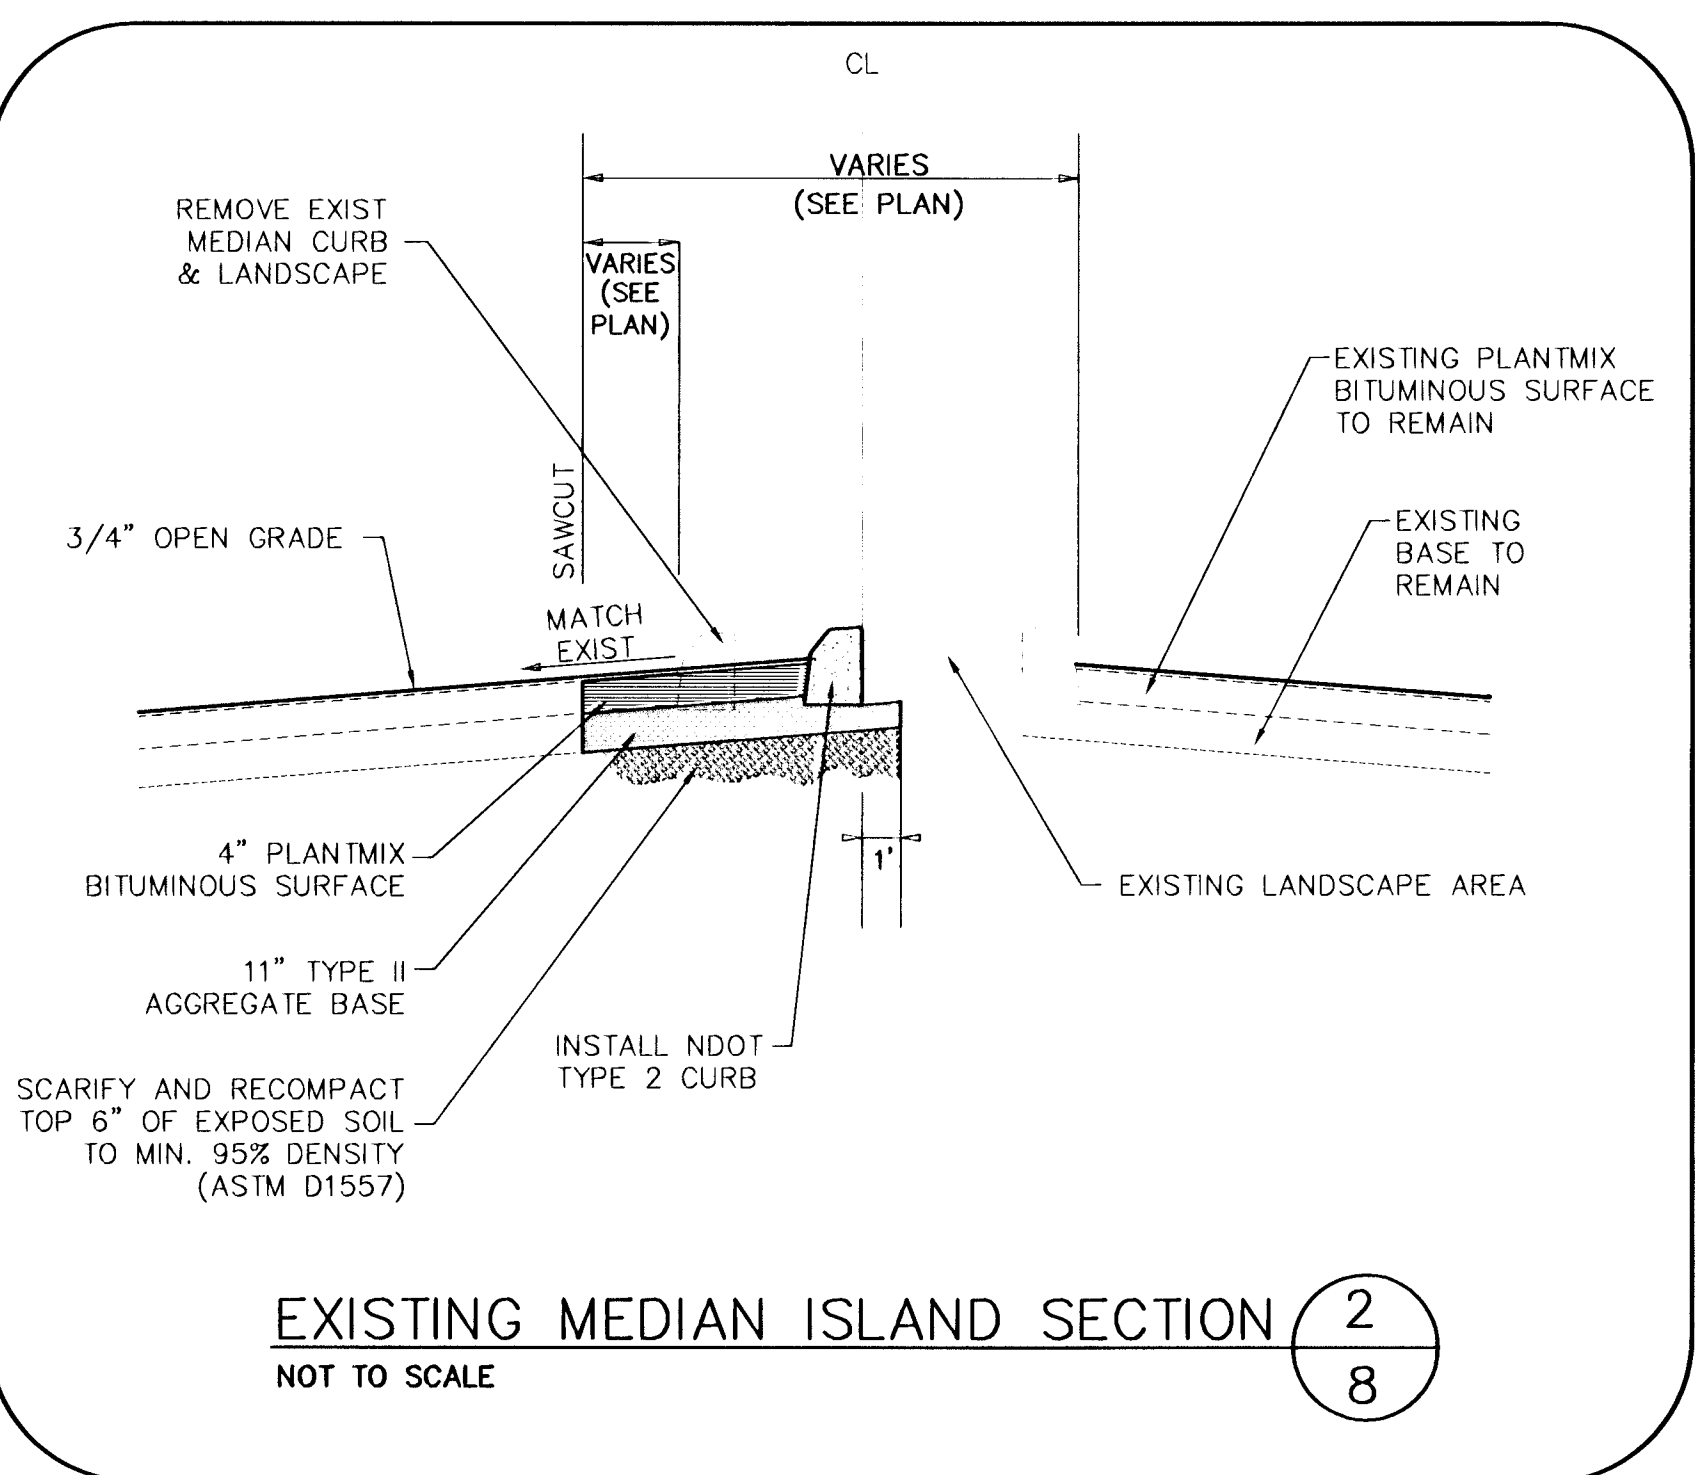
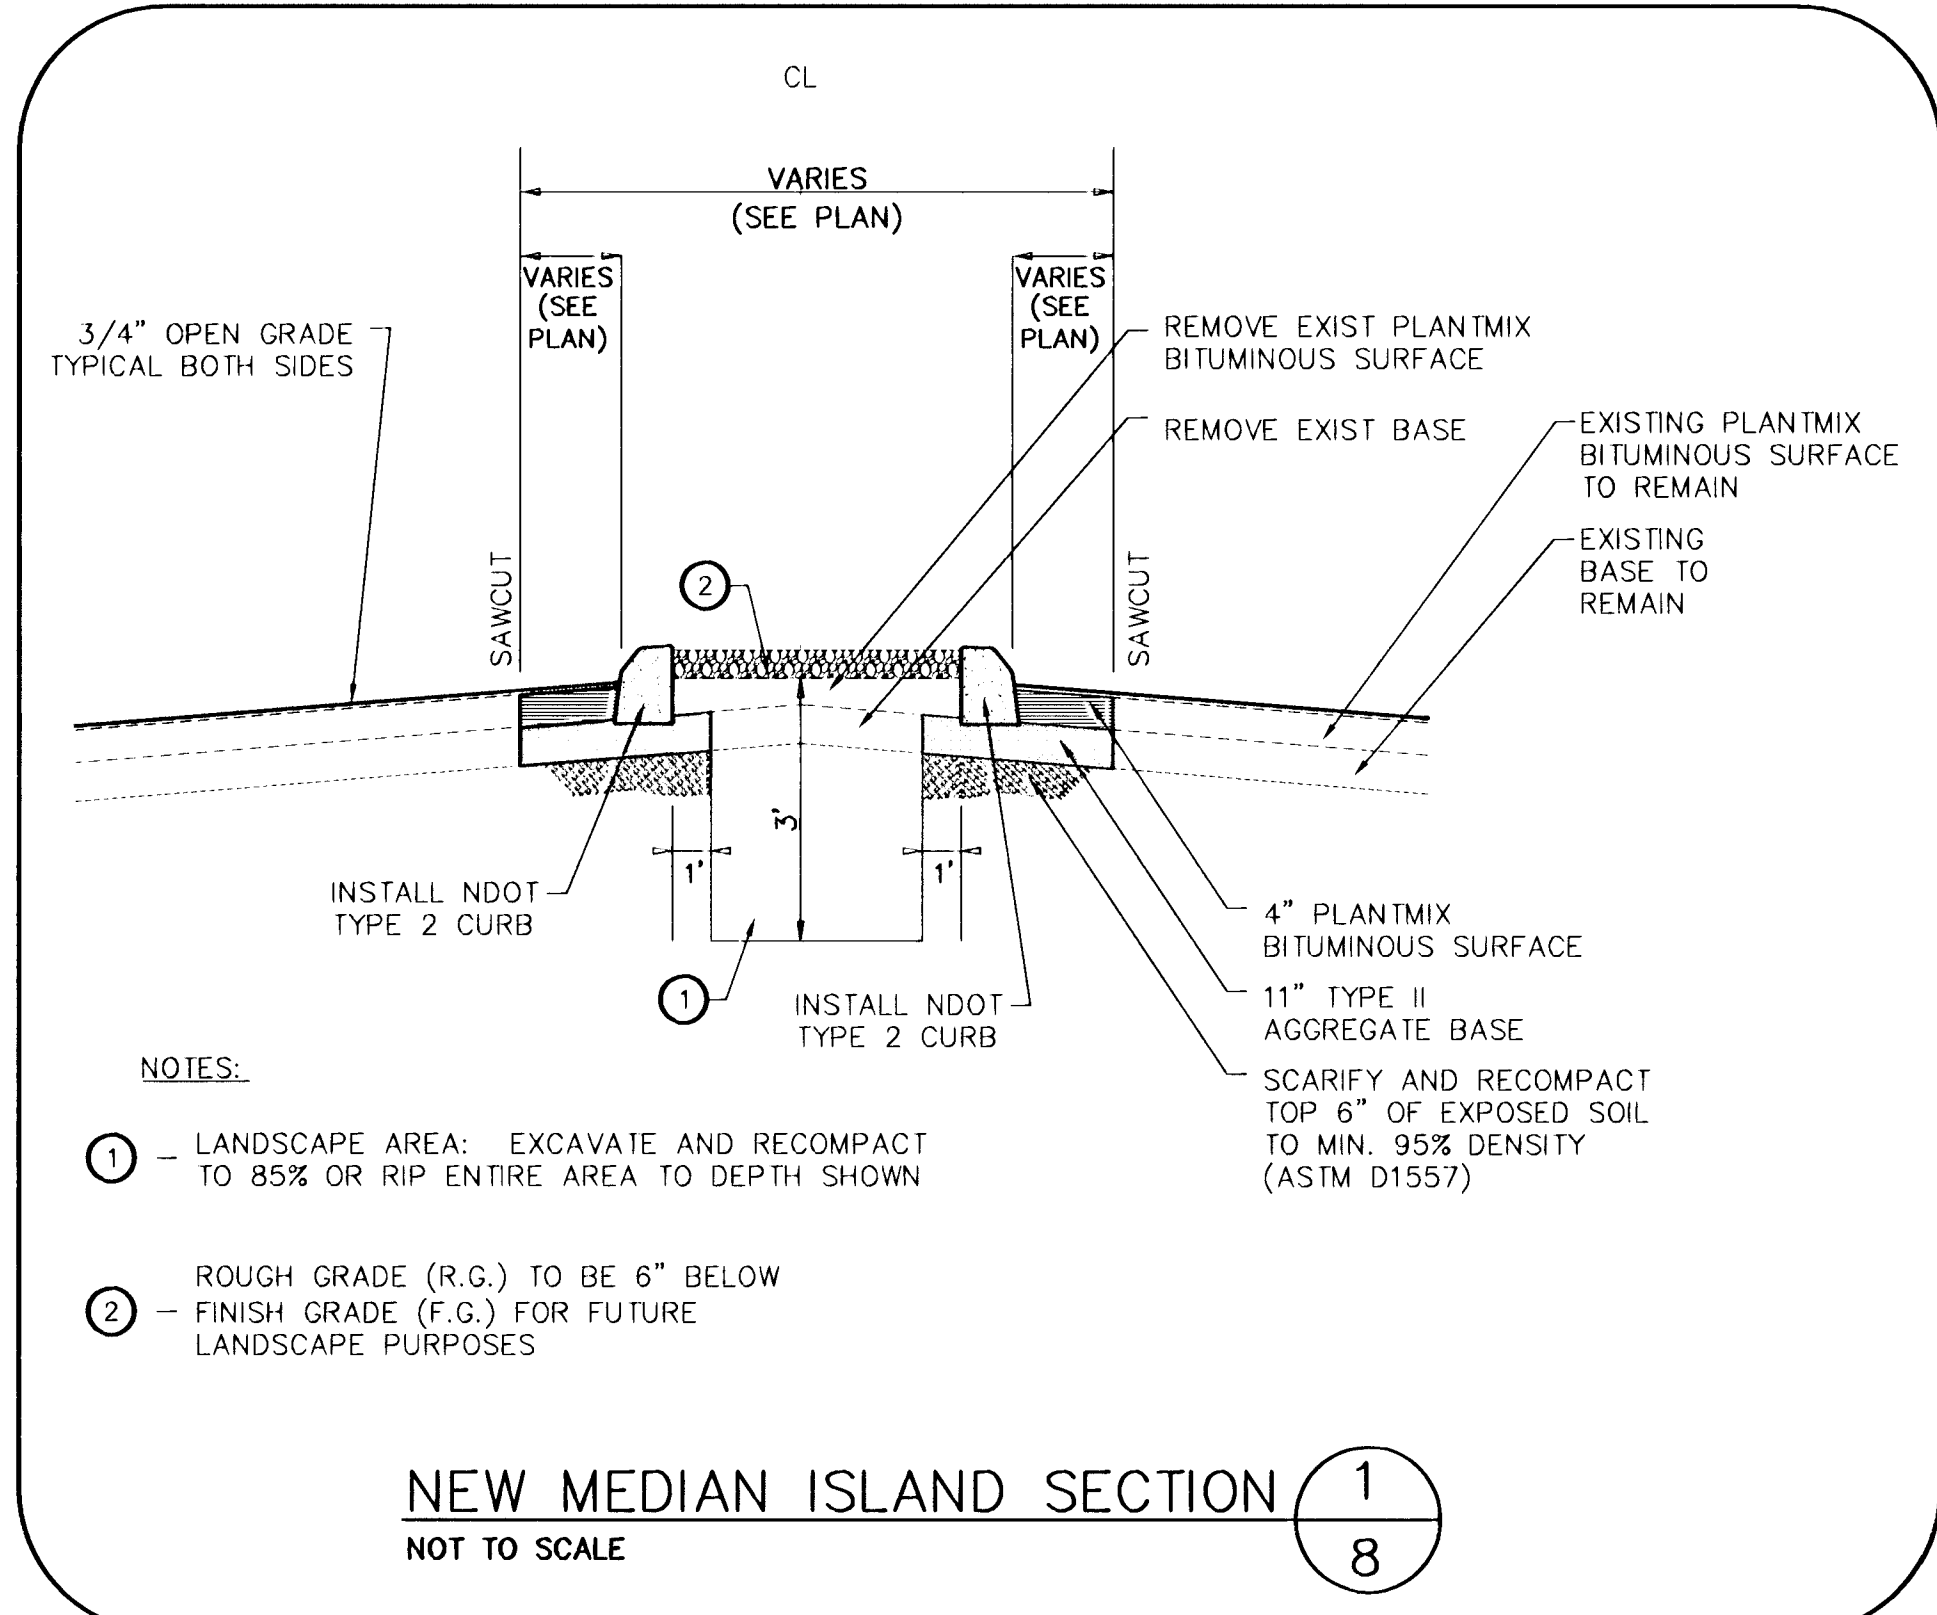


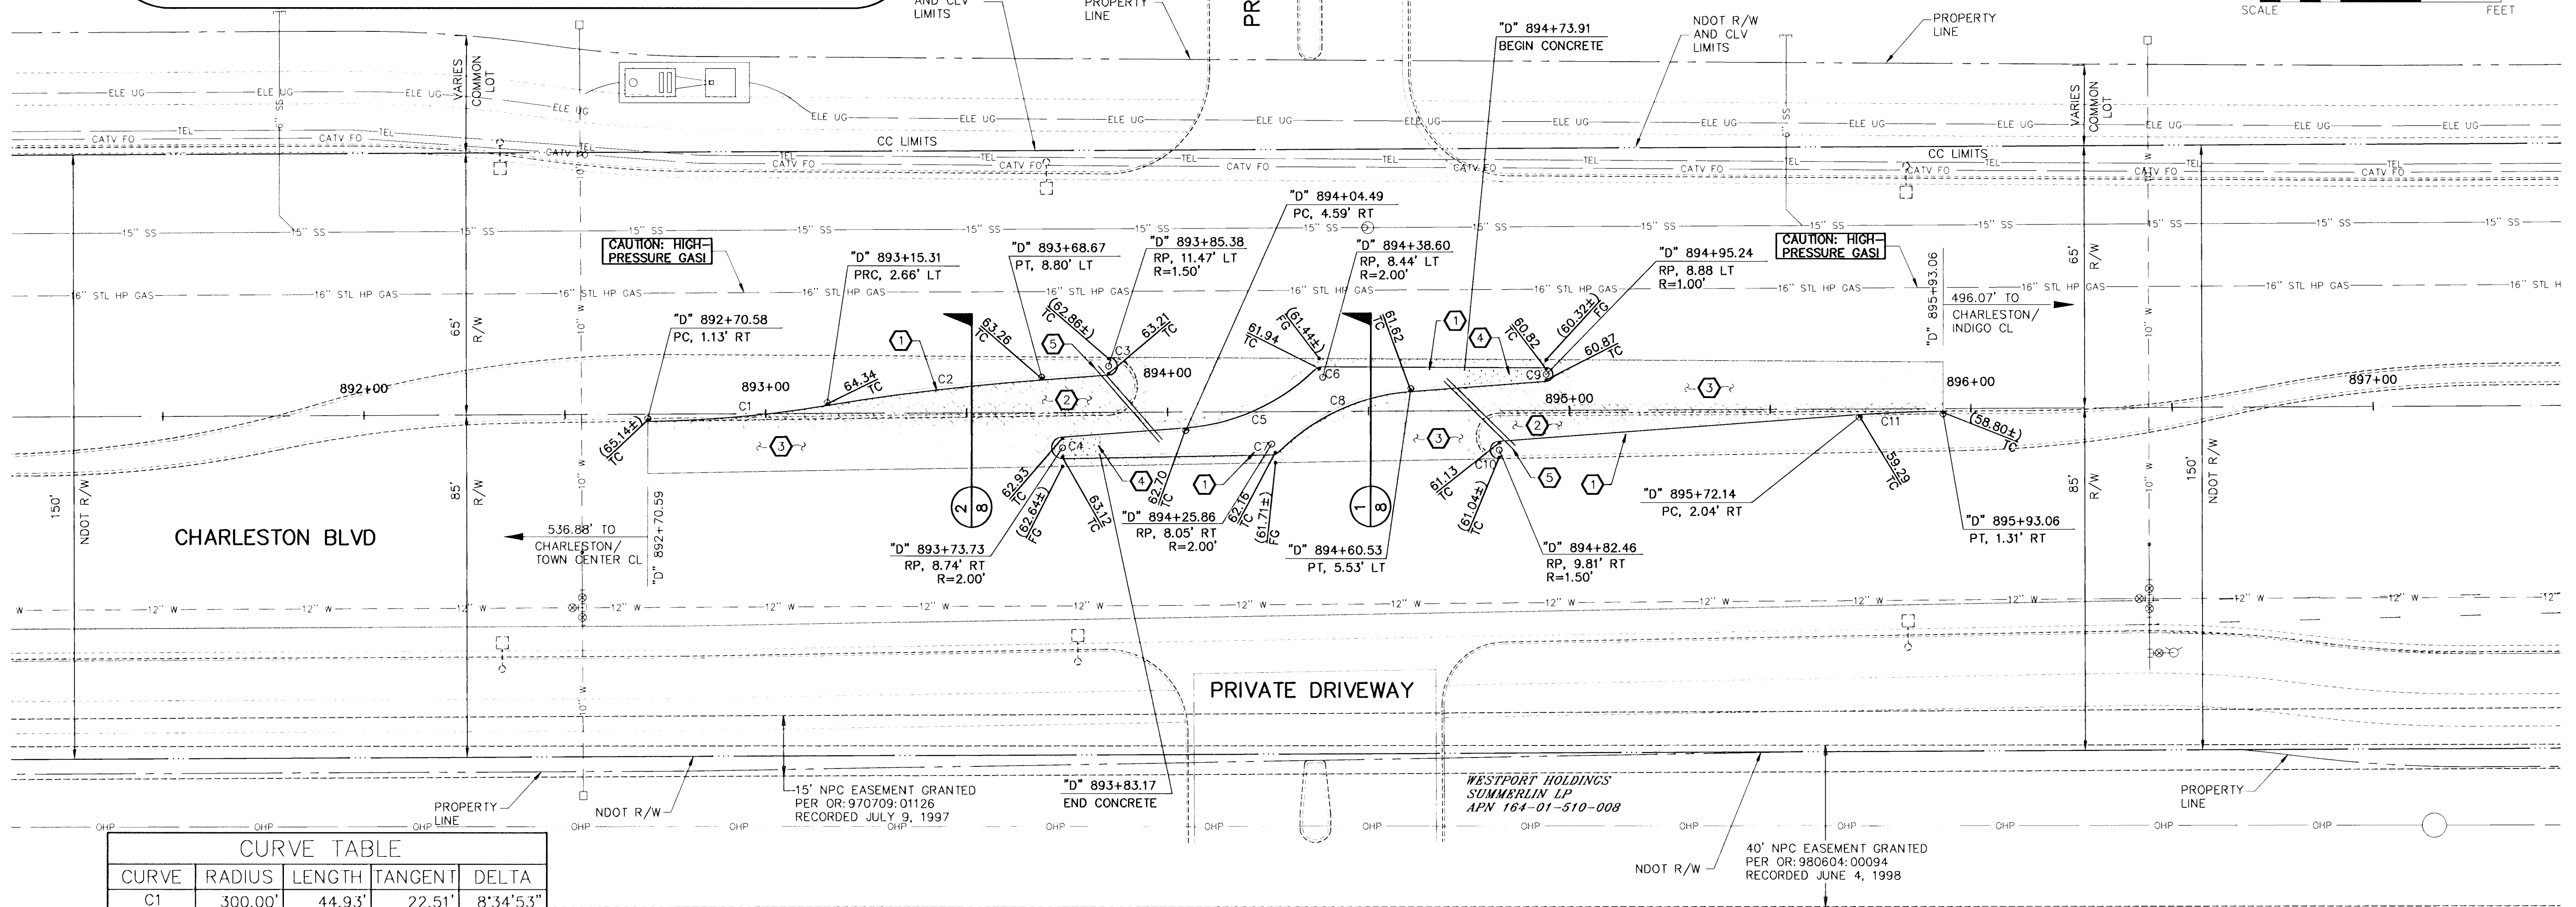

- CONSTRUCTION NOTES**
- INSTALL TYPE 2 CURB (NDOT STD. DWG. R-5.1.1)
 - INSTALL PBS OVER TYPE II AGGREGATE BASE
 - 3/4" OPEN-GRADE
 - INSTALL CONCRETE MEDIAN SURFACE (STD. DWG. NO. 218)
 - INSTALL (2) 4" SDR 35 PVC CONDUIT (IRRIGATION)
- LEGEND**
- PLANTMIX BITUMINOUS SURFACE
 - 3/4" OPEN-GRADE
- NOTE: ALL DIMENSIONS ARE TO BACK OF CURB

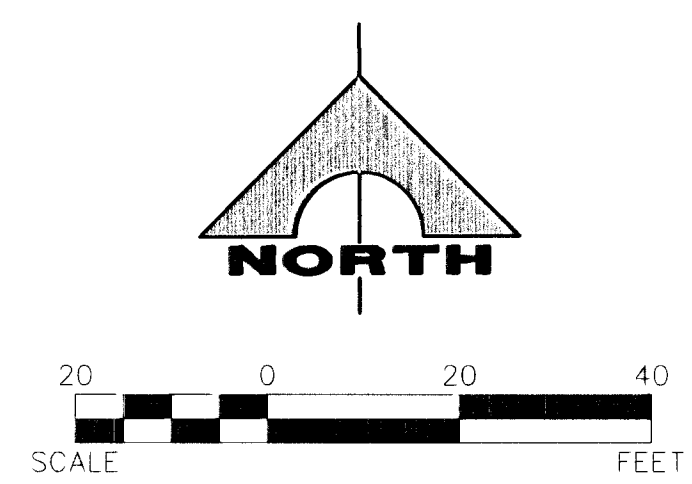

CURVE TABLE

CURVE	RADIUS	LENGTH	TANGENT	DELTA
C1	300.00'	44.93'	22.51'	8°34'53"
C2	600.00'	53.73'	26.88'	5°07'52"
C3	1.50'	4.59'	37.61'	175°25'56"
C4	2.00'	6.17'	70.80'	176°45'50"
C5	52.67'	36.52'	19.03'	39°43'32"
C6	2.00'	1.55'	0.81'	44°17'34"
C7	2.00'	1.53'	0.80'	43°47'00"
C8	52.67'	37.27'	19.46'	40°32'49"
C9	1.00'	3.06'	25.08'	175°25'57"
C10	1.50'	4.66'	78.82'	177°49'10"
C11	300.00'	20.93'	10.47'	3°59'50"

CALL SOUTHWEST GAS AT 365-2296 FOR STANDBY WHEN EXCAVATING OVER OR NEAR HIGH PRESSURE GAS LINES.

CIVIL ENGINEERING DIVISION
CLARK COUNTY DEVELOPMENT SERVICES
ACCEPTED


BY: *[Signature]* **Principal Civil Engineer** DATE: *4/11/11*

ACCEPTANCE OF THESE PLANS FOR FILING SHALL NOT BE CONSTRUED TO BE A PERMIT FOR OR AN APPROVAL OF ANY VIOLATION OF STATE, COUNTY OR FEDERAL LAW SPECIFICATIONS, OR THE MANUAL ON UNIFORM TRAFFIC CONTROL DEVICES.

FAST
Call before you dig
UnderGround.
1-702-432-5300
FREEMAN AND ARTERIAL SYSTEM OF TRANSPORTATION

Call before you dig
Avoid cutting underground utility lines. It's costly.
Call 811
1-800-227-2600

AVOID HITTING OVERHEAD POWER LINES (12,000V)
CALL BEFORE YOU DO OVERHEAD
1-702-227-2929

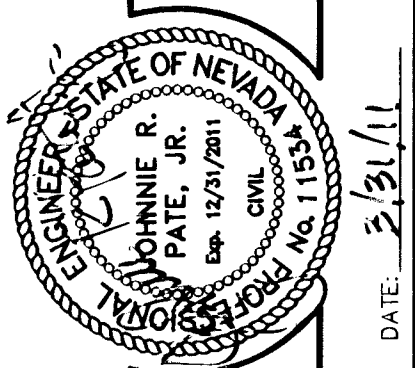

G.C. WALLACE COMPANIES
ENGINEERS | PLANNERS | SURVEYORS
1535 S. RAINBOW BOULEVARD, LAS VEGAS, NV 89146
T: 702.884.2000 F: 702.884.2299 GCWALLACE.COM

SUMMERLIN
CITY OF LAS VEGAS
CHARLESTON BLVD/INDIGO DR
CONSTRUCTION PLAN