


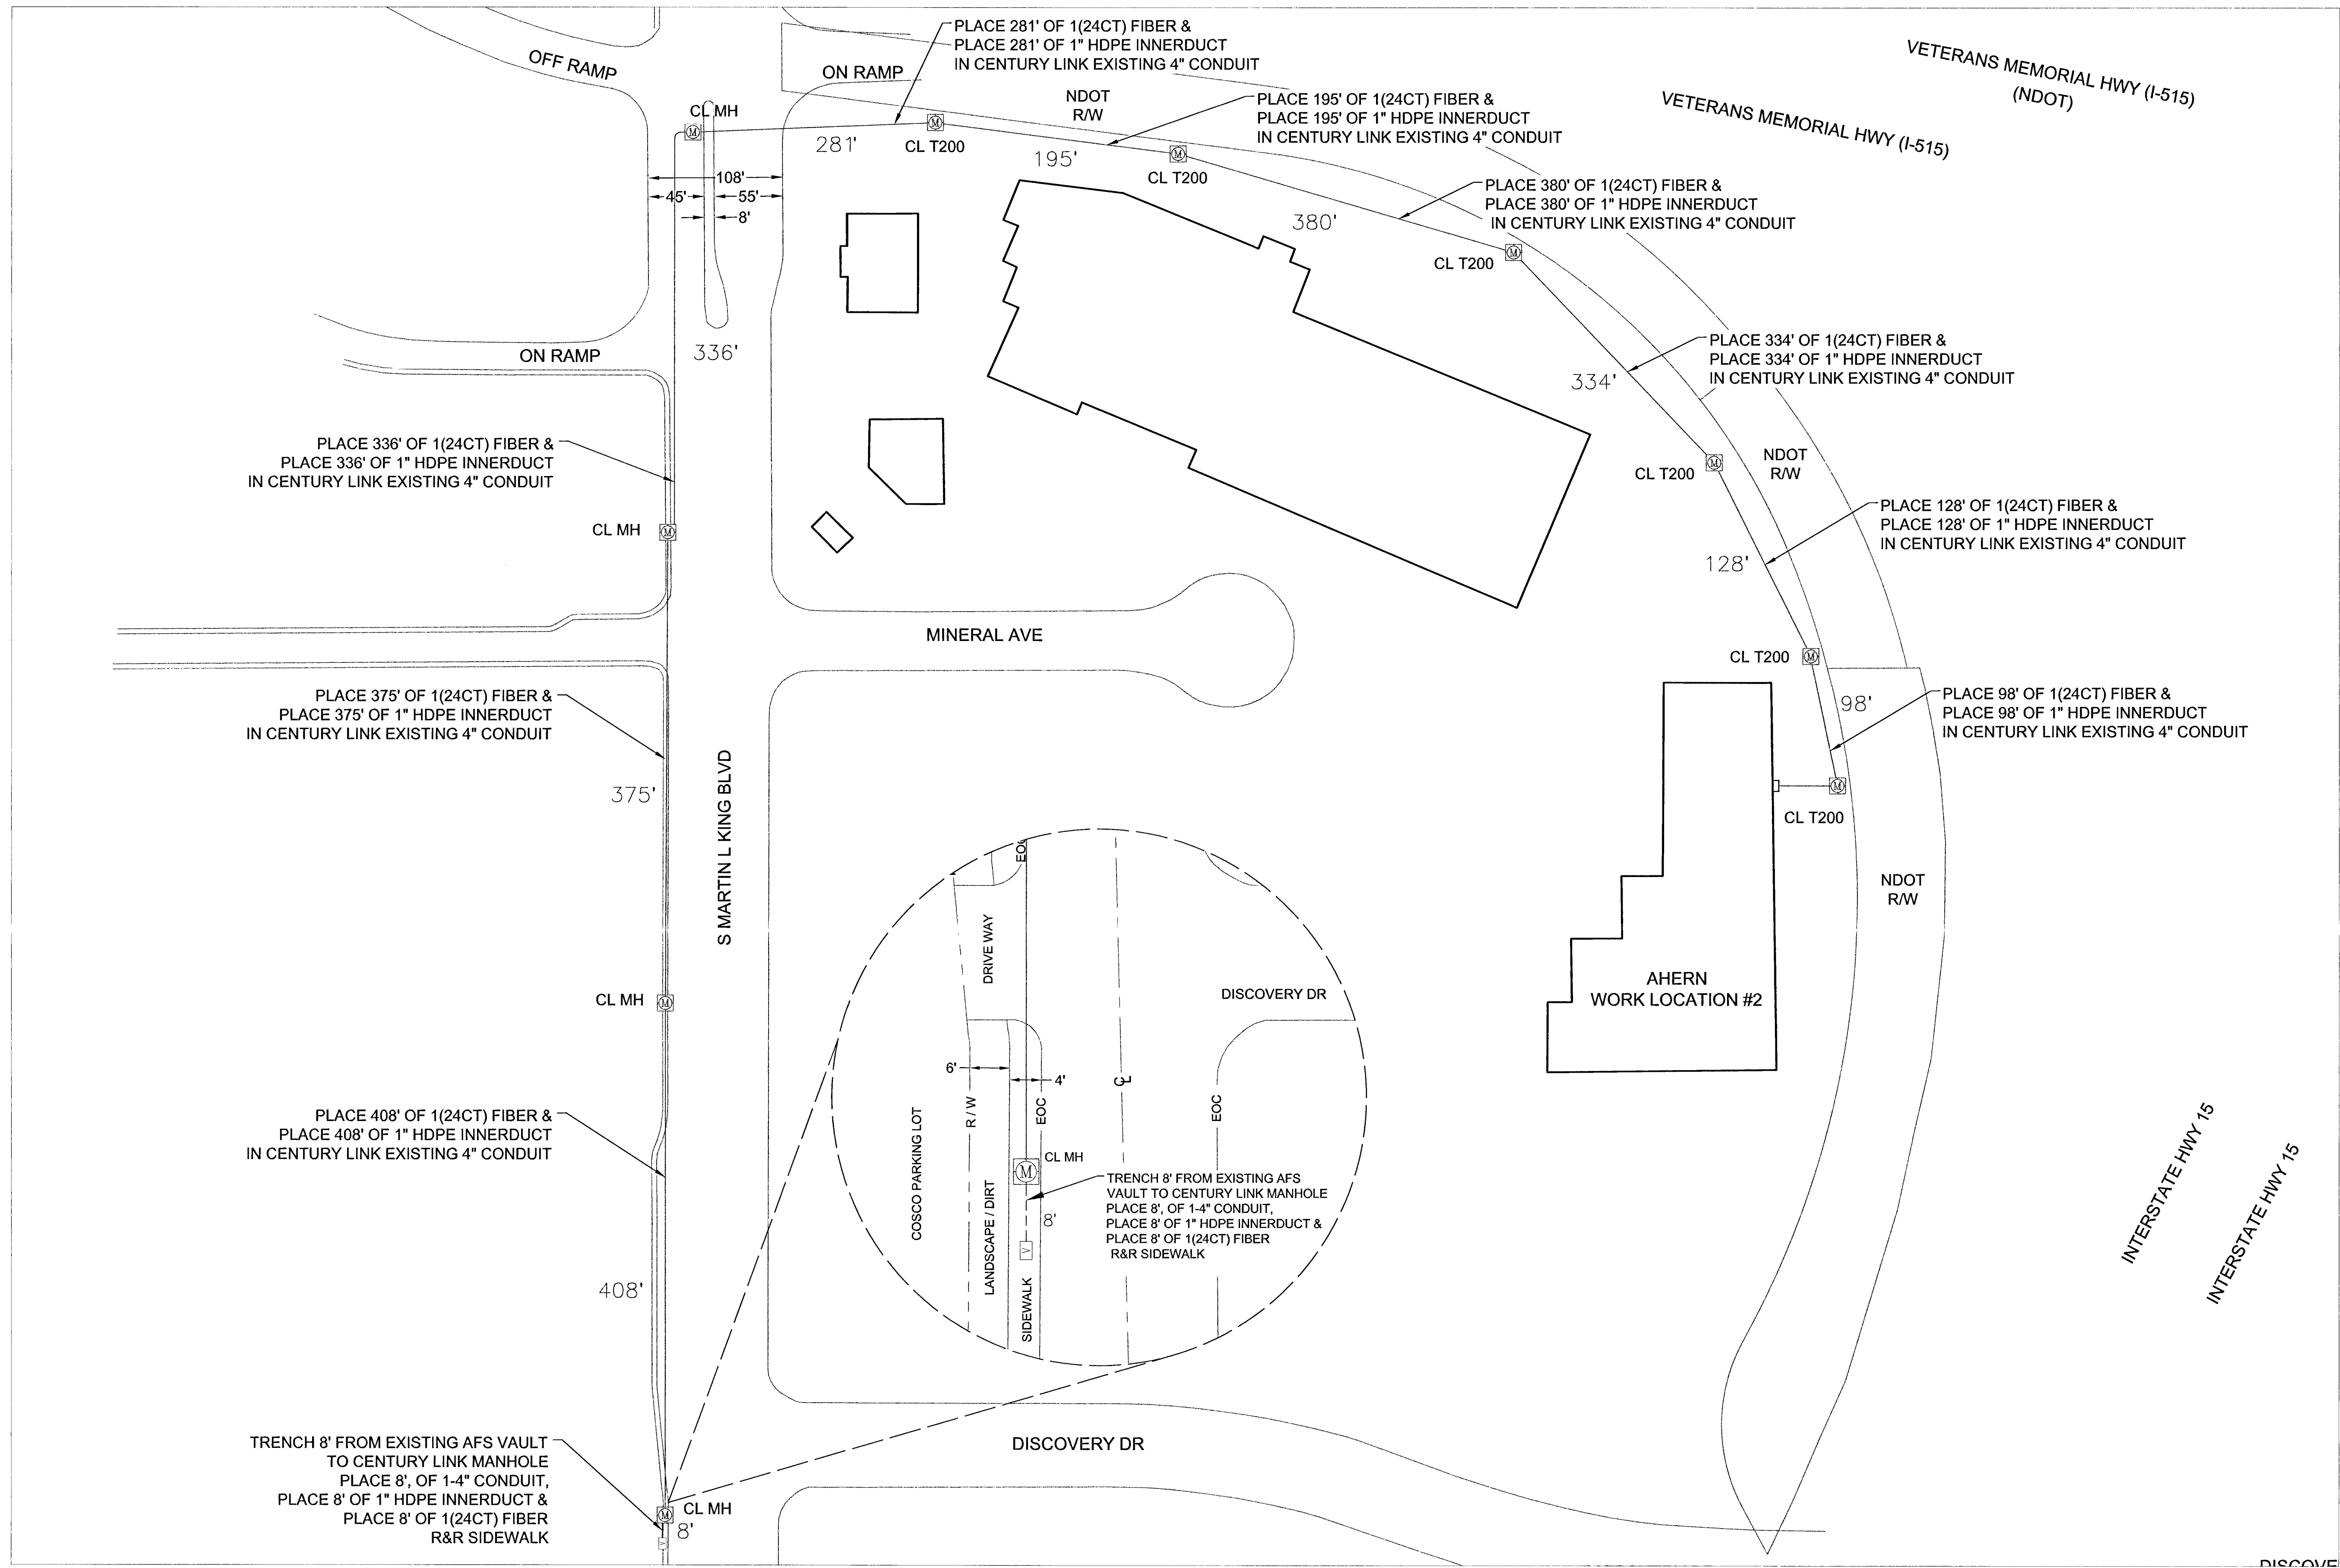

LEGEND

- NEW TRENCH
- EXISTING CONDUIT
- MANHOLE
- VAULT
- ⊗ UTILITY POLE
- ⊙ STREETLIGHT

AMERICAN FIBER SYSTEMS

PROJECT INFORMATION:

AHERN FIBER PLACEMENT
LAS VEGAS, NV 89106


CURRENT ISSUE DATE:

1/20/2011

PERMIT SUBMISSION:

REV:	DATE:	DESCRIPTION:	BY:

CONTRACTOR:

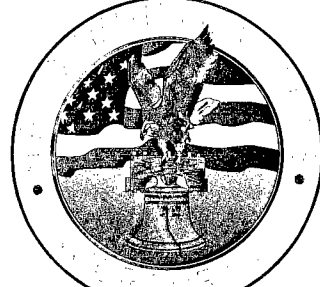

HP COMMUNICATIONS, Inc.
1344 Thompson Blvd. SE
Covington, LA 70041
OFFICE: 504-471-9919
FAX: 504-206-8555

PLANS APPROVED BY:

AMERICAN FIBER SYSTEMS

REP:

COMMENTS:

DRAWN BY:	JG	DATE:	1/20/2011
CHECKED BY:	JG	DATE:	1/20/2011

SHEET TITLE:

CONSTRUCTION DESIGN

H# 40743 Rev# 102V5547-FIB

SHEET NUMBER: REVISION:

2

0
2 OF 2

