


H	T	B	X	Y
3'	6"	1' 9"	#4 @ 32" OC	#4 @ 32" OC
4'	8"	2' 2"	#4 @ 24" OC	#4 @ 24" OC
5'	8"	2' 9"	#4 @ 24" OC	#4 @ 24" OC
6'	12"	3' 3"	#4 @ 24" OC	#4 @ 24" OC
7'	12"	3' 10"	#4 @ 16" OC	#4 @ 16" OC
8'	12"	4' 6"	#5 @ 16" OC	#5 @ 16" OC

TYPICAL RETAINING WALL

(11)

(13)

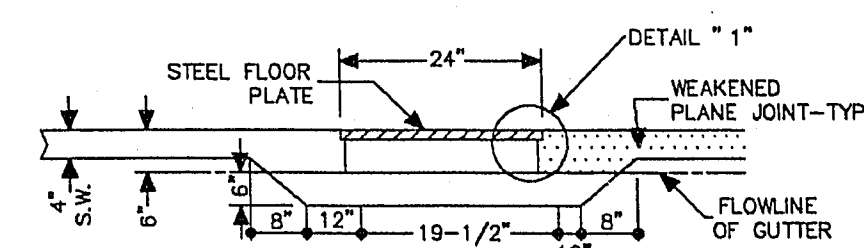

SECTION A-A

DETAIL " 1 "

SECTION B-B


1. IF WIDTH IS GREATER THAN 24", A SPECIAL DESIGN IS REQUIRED.
2. ALL EXPOSED METAL PARTS SHALL BE GALVANIZED AND ALL GALVANIZING DAMAGED BY FABRICATION OR INSTALLATION SHALL RECEIVE TWO COATS OF ALUMINUM PAINT (GALVONOX OR EQUAL).




(12)



(7)

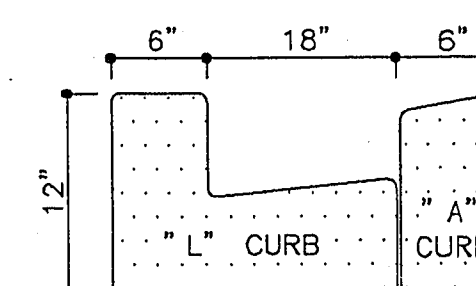

(1)

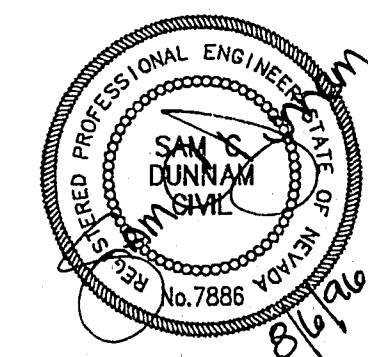

BOYS 01D

OF FIVE

DUNNAM CIVIL ENGINEERS
 (702) 367-0588
 (702) 367-8145 FAX
 3305 SPRING MOUNTAIN ROAD
 SUITE 82
 LAS VEGAS, NV 89102

BOYS & GIRLS CLUB

DETAILS

5

107-V2588

31-2-8