

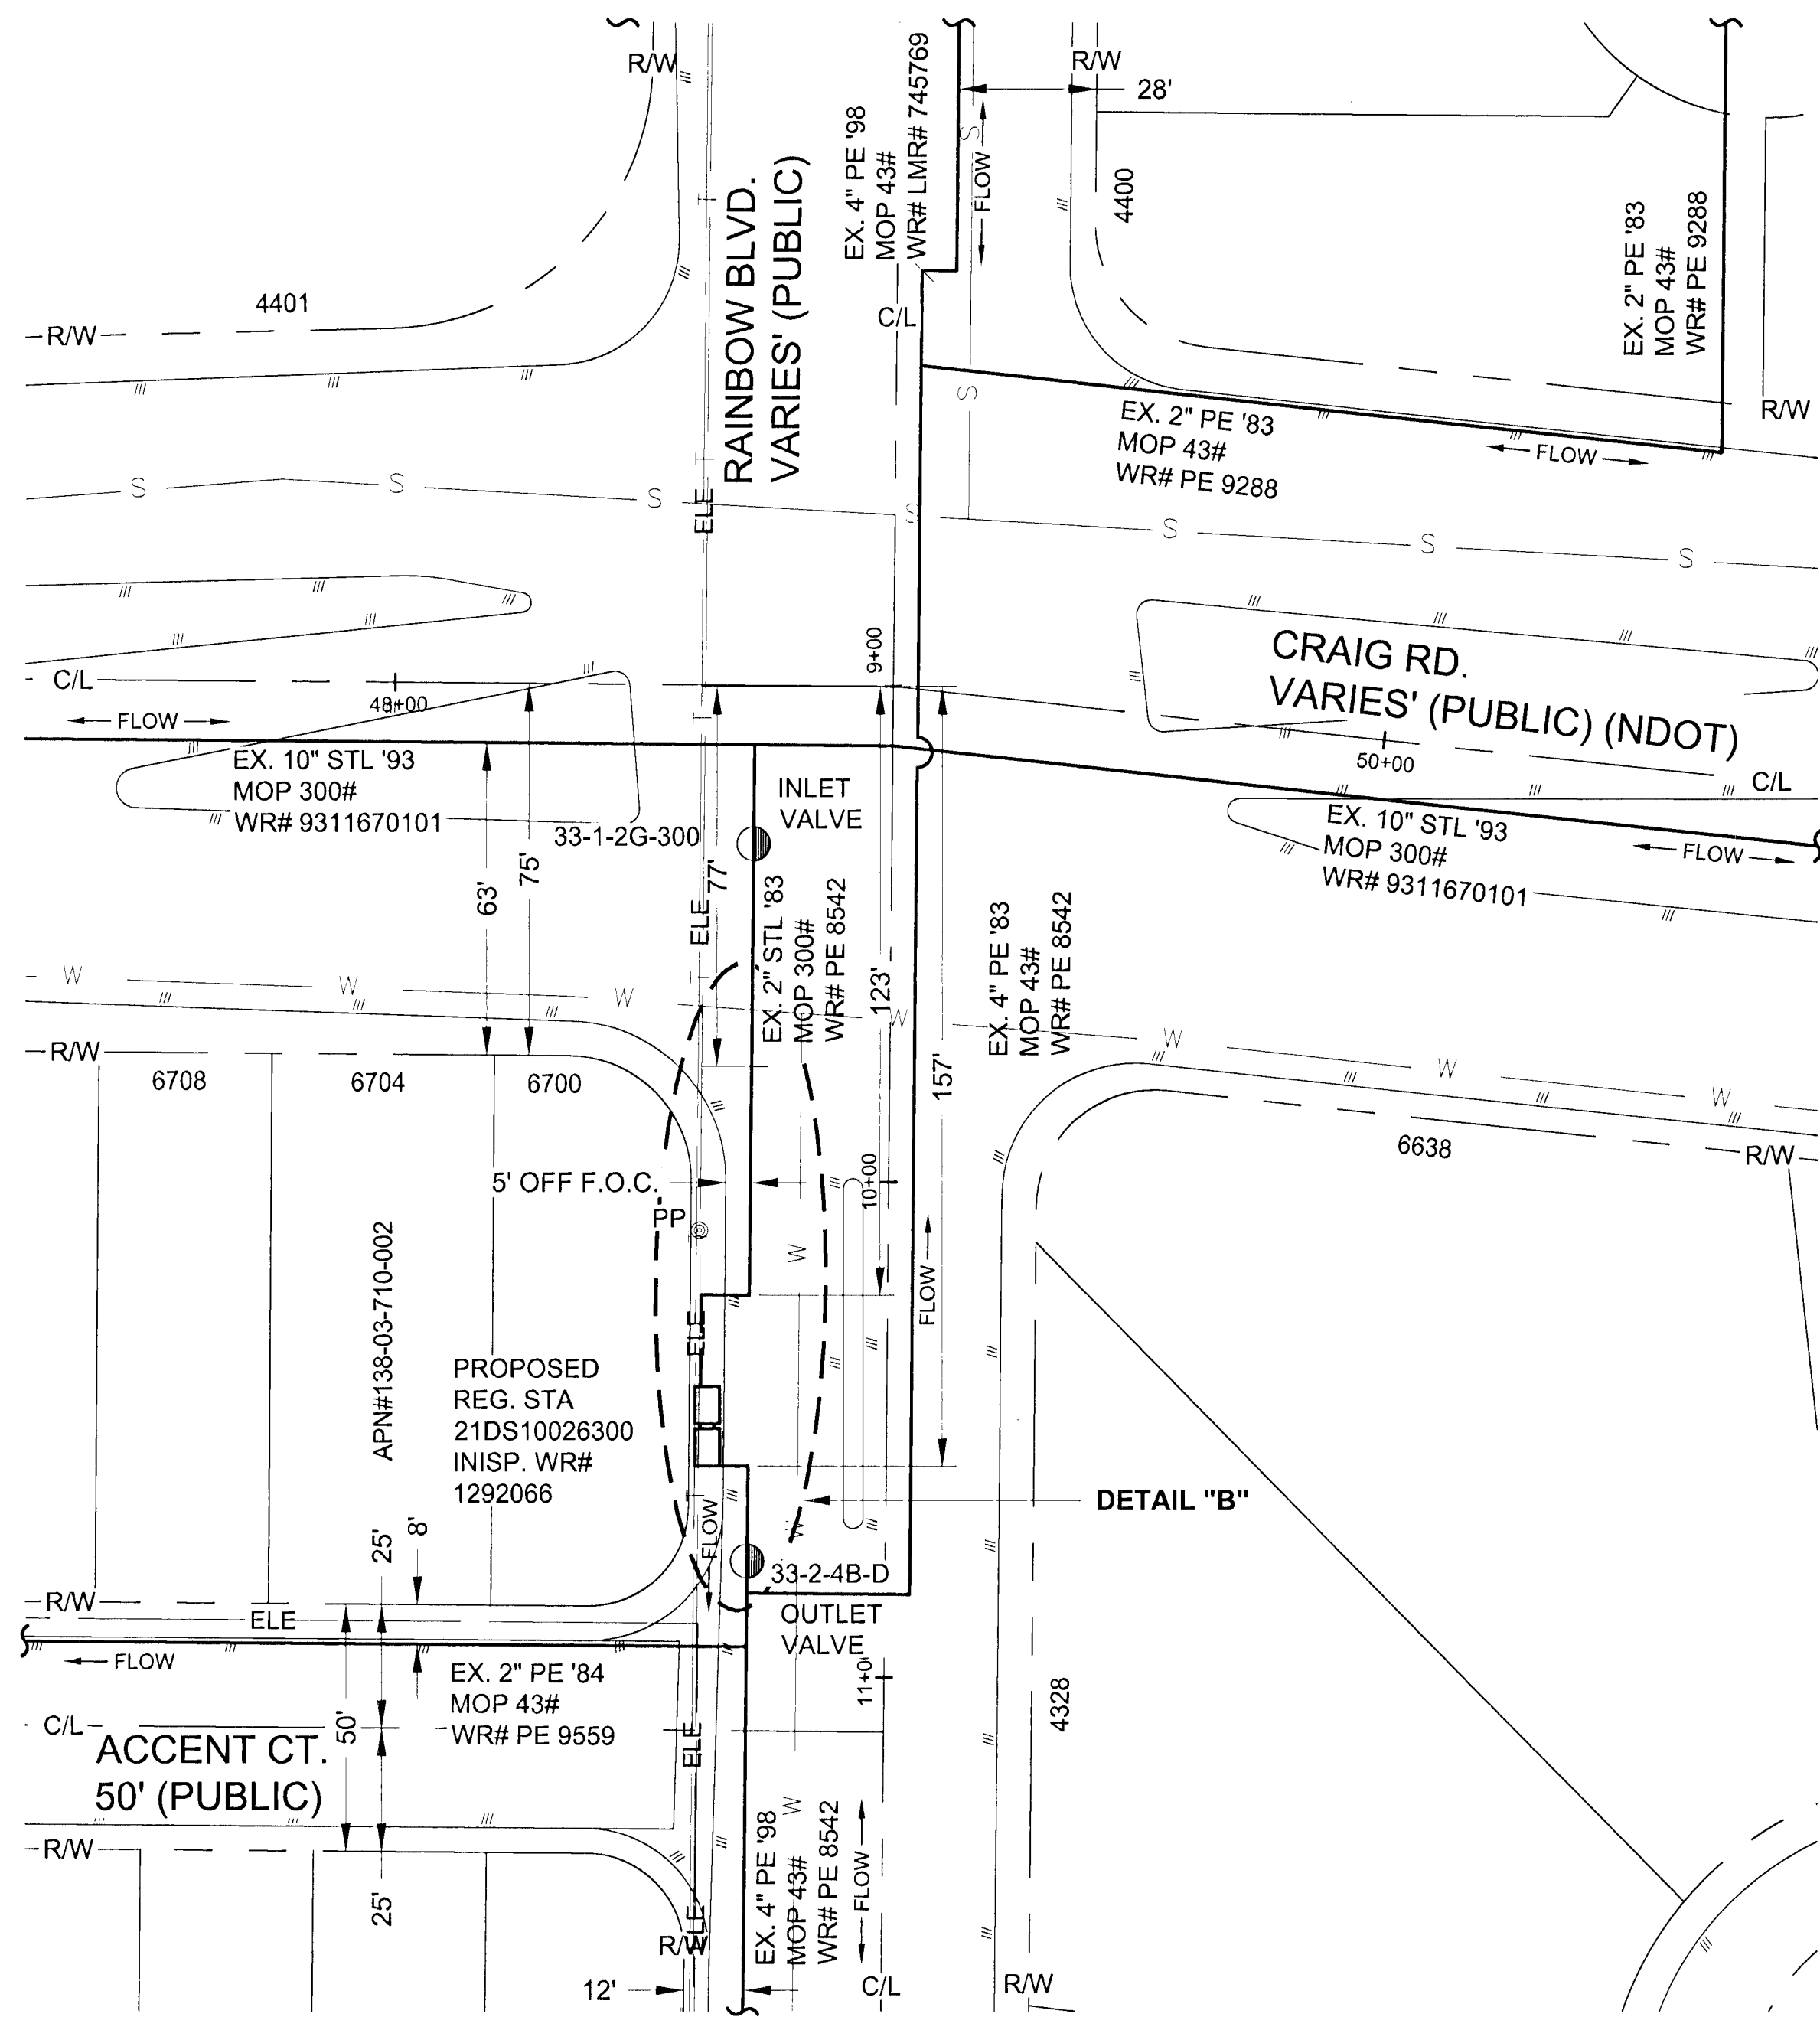
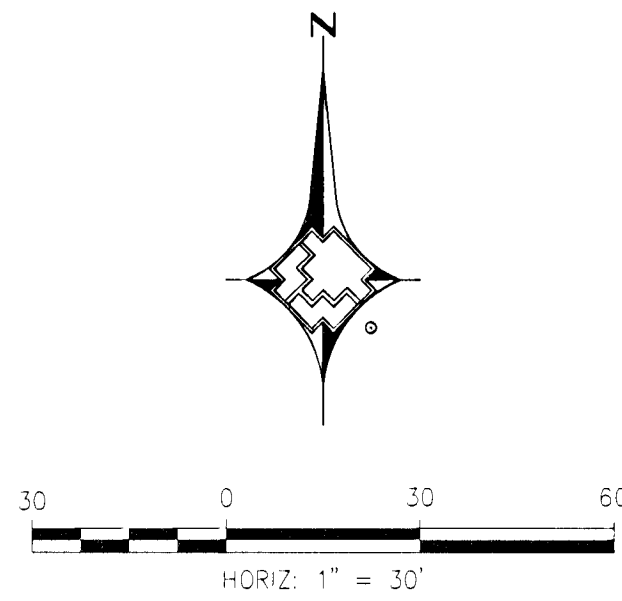


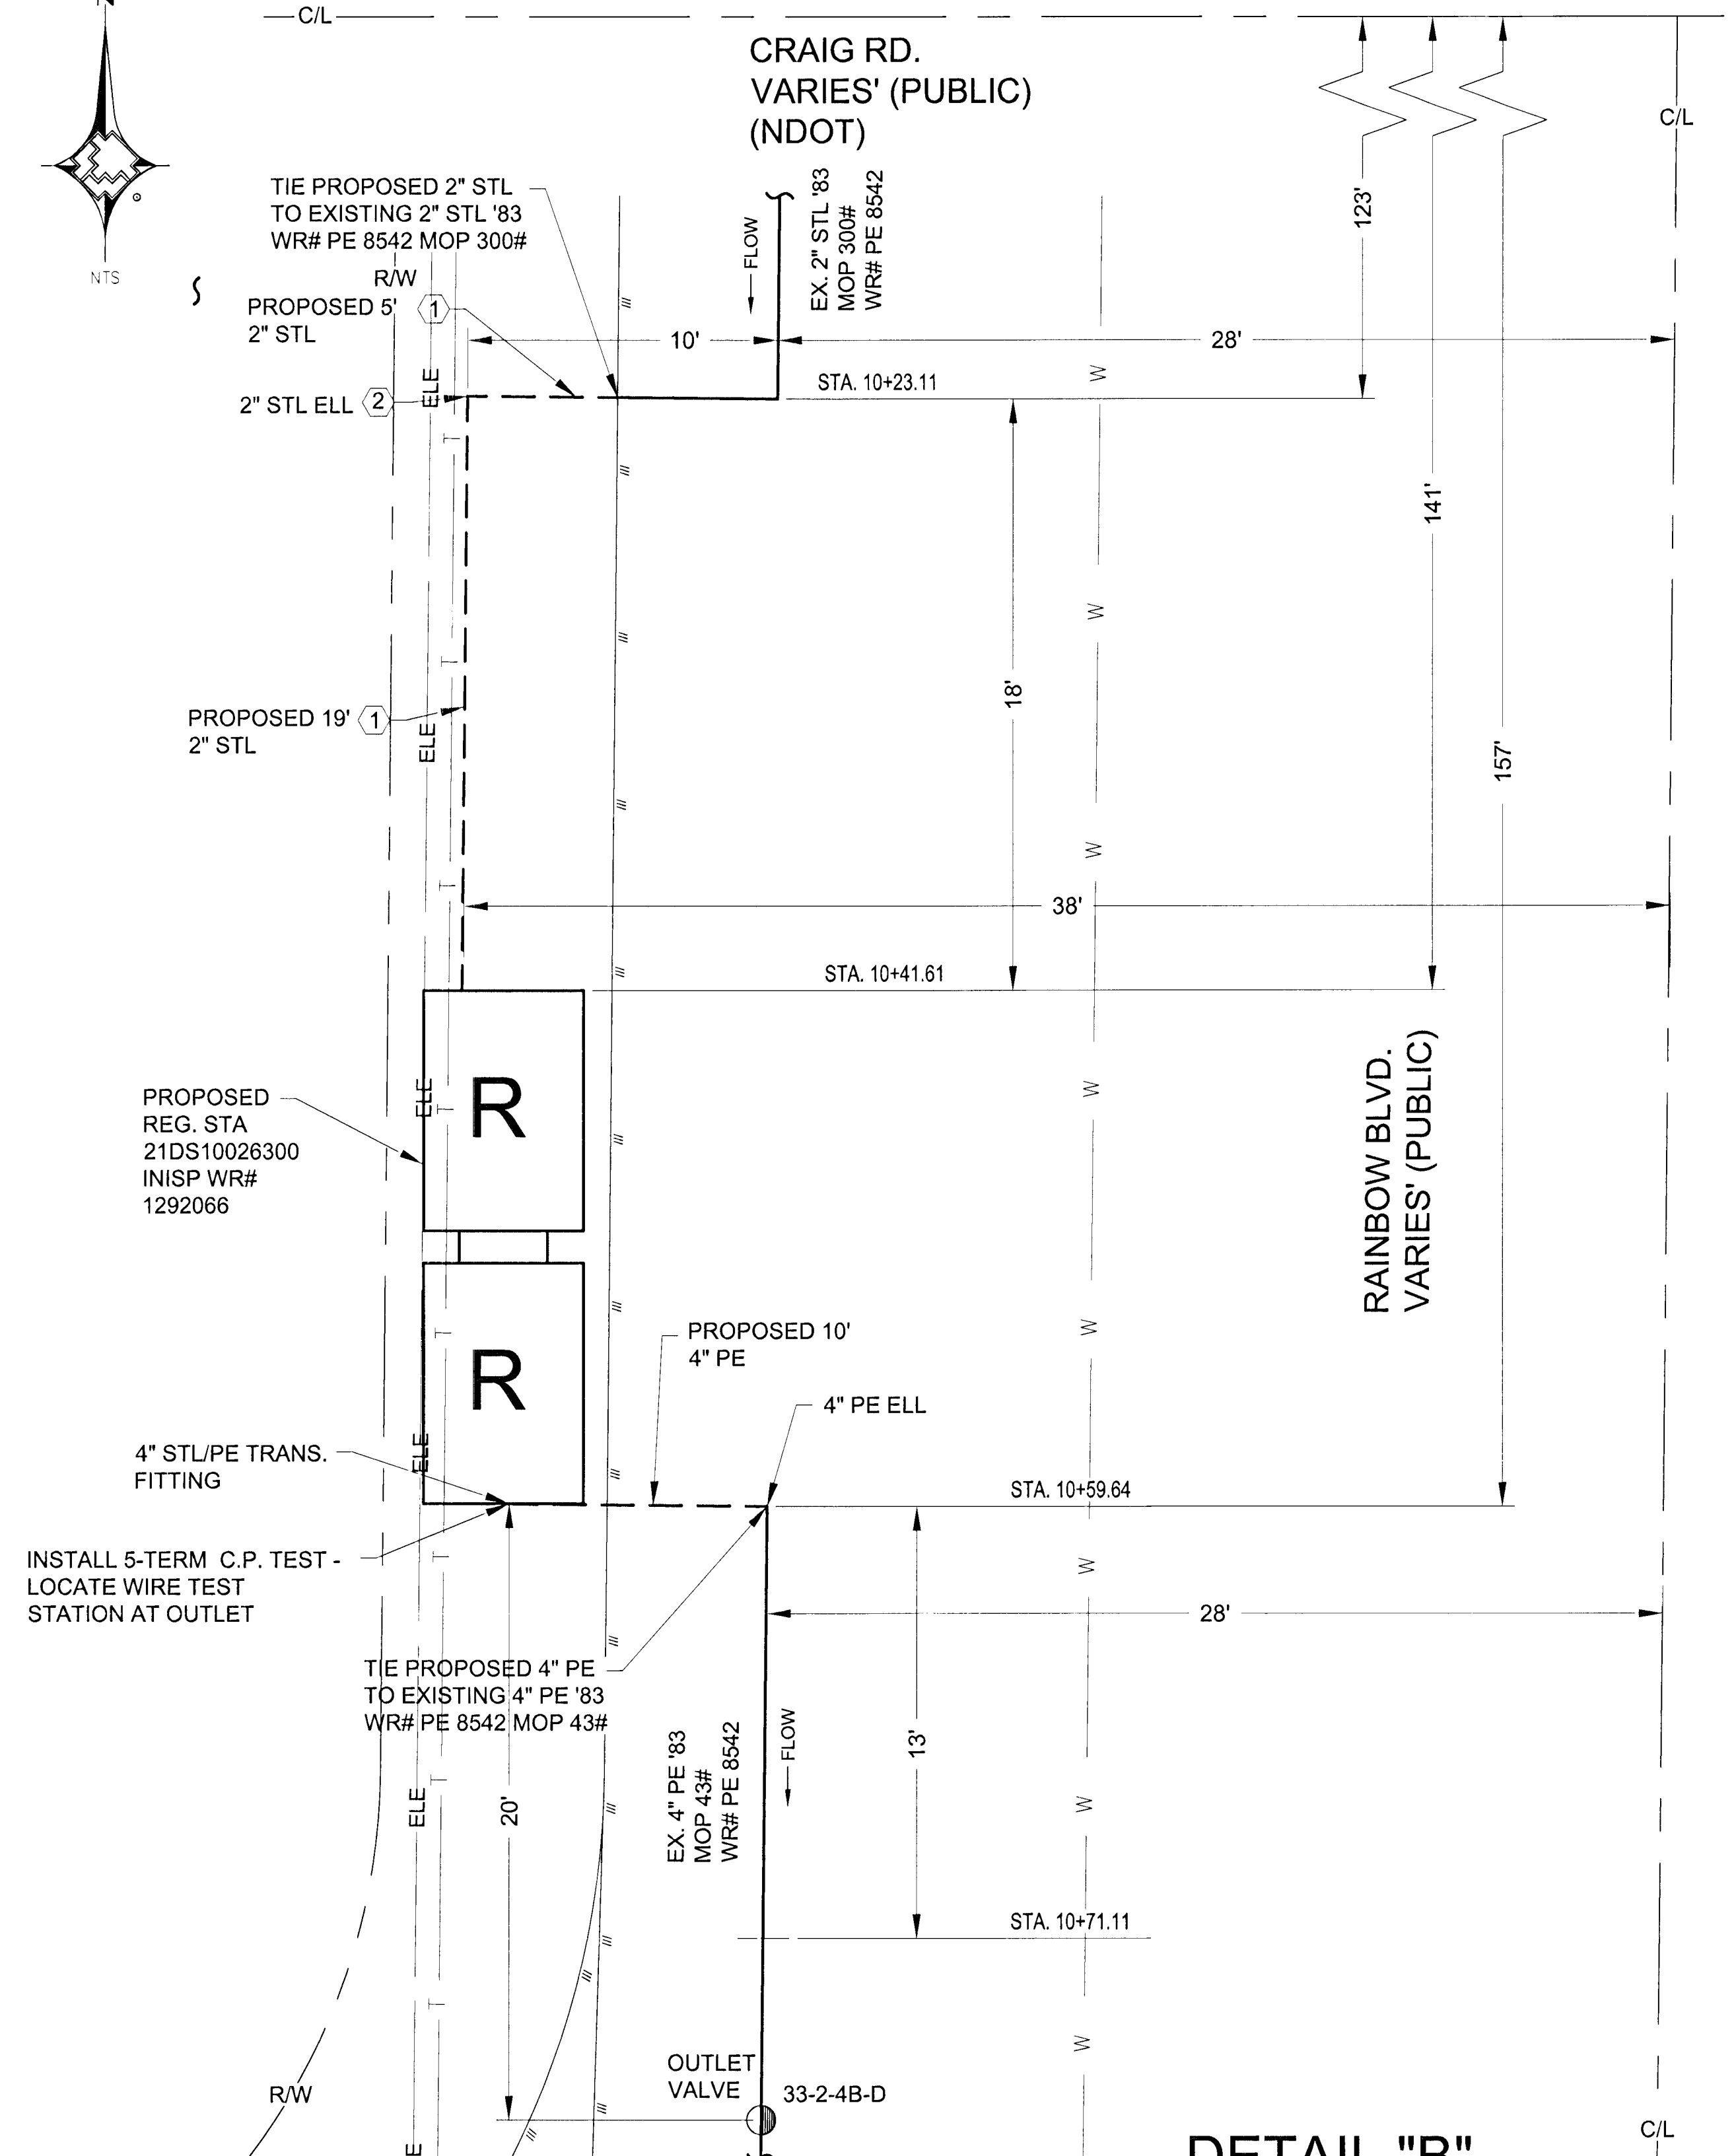

PLAN- INSTALLMENT

SCALE= 1"=30'

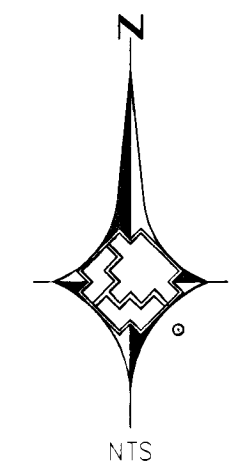

DETAIL "B"

SCALE= N.T.S.

CALL BEFORE YOU DIG
Avoid cutting underground
utility lines. It's costly.



OR
1-800-227-2600
AND
CLARK COUNTY TRAFFIC OPERATIONS
1-702-455-7544

					SEE SHEET 1					AS-BUILT DRAWING-PRESSURE TEST DATA					VISUAL INSPECTION CERTIFICATION					CONSTRUCTION		ISOLATION AREA		W. R. NO.		ENGINEER/TECHNICIAN: LAWRENCE GARCIA		PHONE 702-365-2242									
										TEST MEDIUM TEST METHOD					I HAVE VISUALLY INSPECTED ALL HEATED FUSIONS, SOLVENT CEMENT, MECHANICAL JOINTS, AND WELDS THAT I HAVE PERFORMED					INSPECTOR		FOREMAN		300_023, DIST_062		1272898		ACCOUNT REP.:		PHONE							
NO. DESCRIPTION BY DATE APPVD										PIPE DIA. _____ ☐ AIR ☐ GAUGE					NAME _____ DATE _____											PROJECT CONTACT: LAWRENCE GARCIA		PHONE 702-365-2242									
										PIPE LENGTH _____ ☐ NITROGEN ☐ CHART																SHEET NO. 4 OF 5		SCALE NTS		DATE 02/08/2011							
126133 REVISIONS										PIPE TYPE _____ ☐ WATER GAUGE/ ☐ SOAP PRESS REC SN#																DWN. BY SEI		CHKD. BY		UPDATED							
										MIN. DURATION _____																											
										TEST PRES. (PSIG) _____					START _____					END _____																	
										TIME _____										AS-BUILTS ACCEPTED BY _____					DATE _____												
										DATE _____										POSTED BY _____					DATE _____												
										PERFORMED BY _____										POSTING QC'D BY _____					DATE _____												