



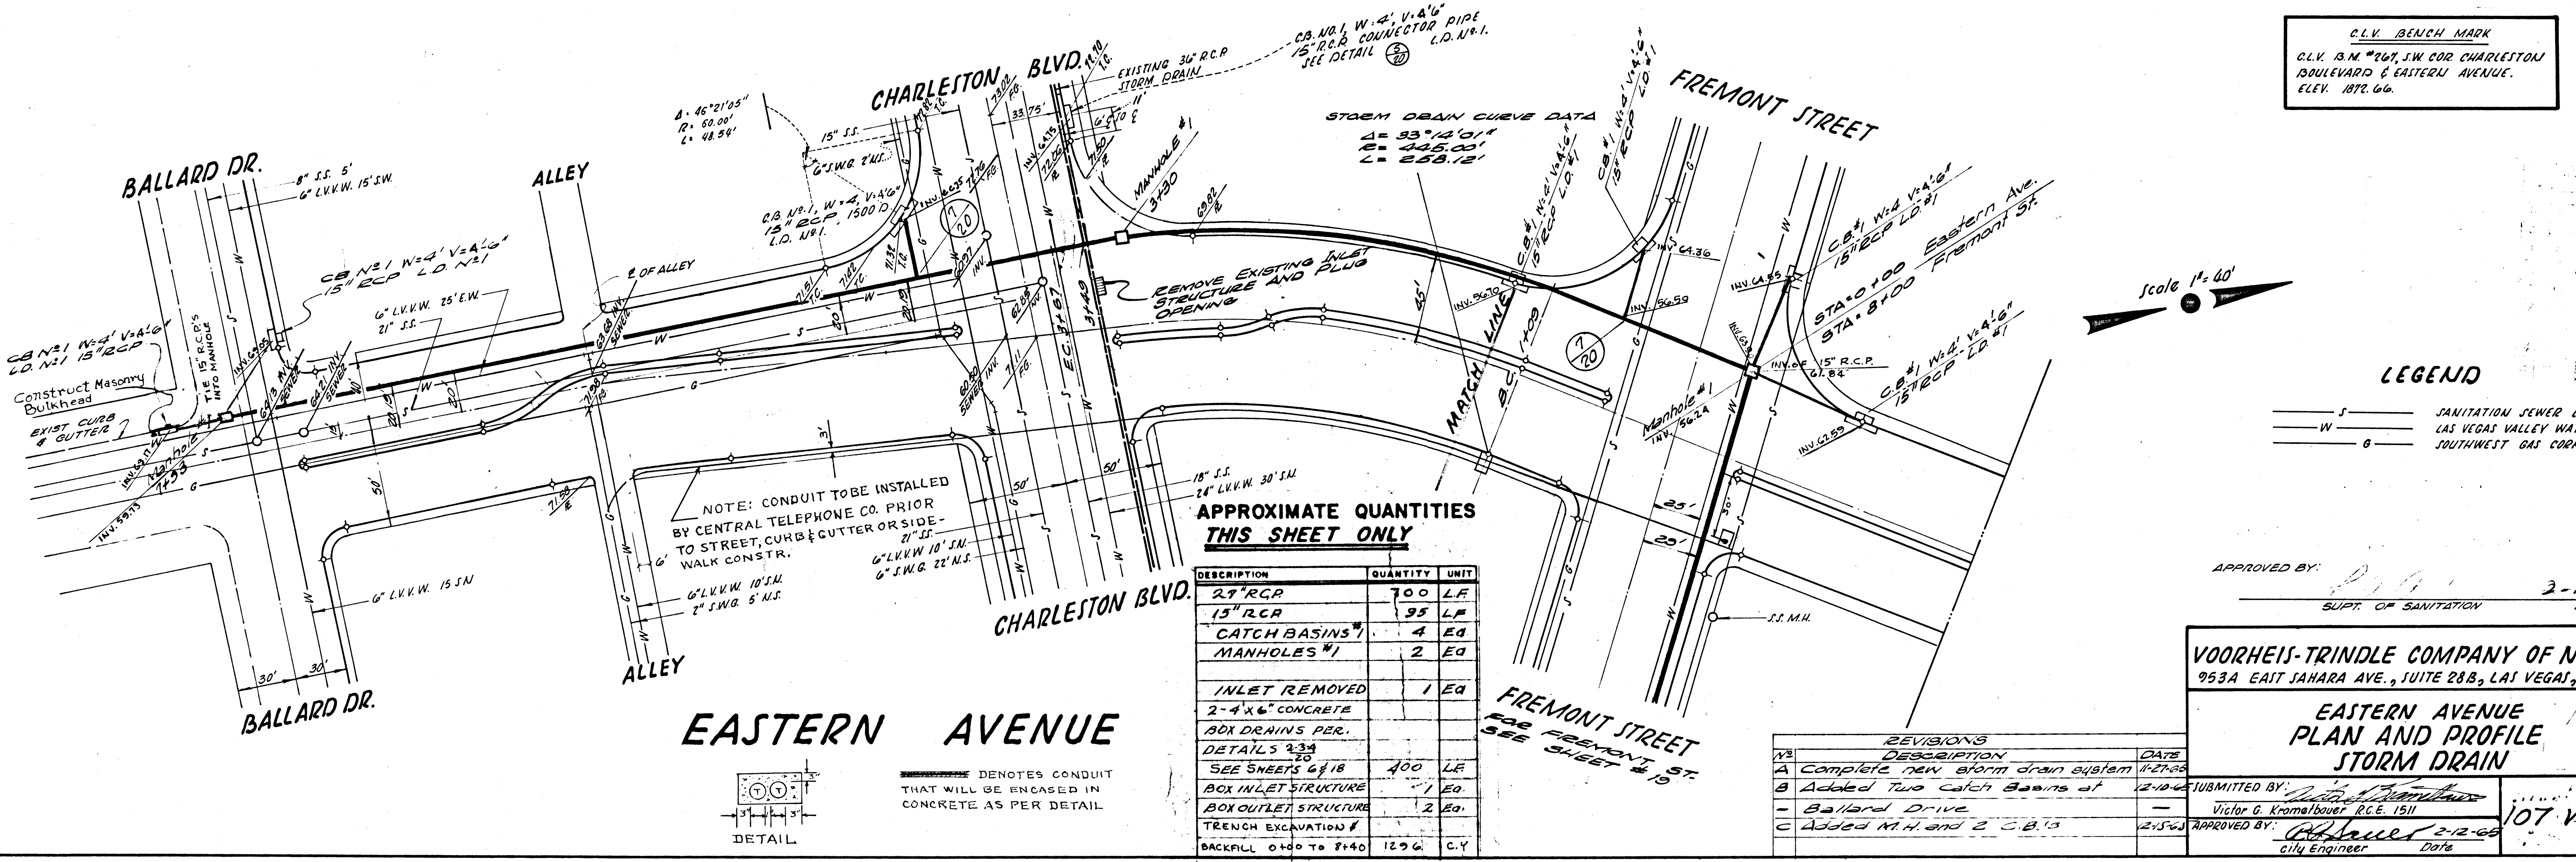

CLV BENCH MARK
CLV B.M. #267, S.W. COR CHARLESTON
BOULEVARD & EASTERN AVENUE.
ELEV. 1872.66

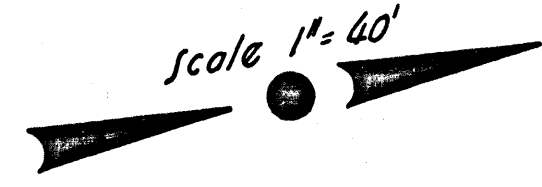

LEGEND

- S — SANITATION SEWER LINE (CITY)
- W — LAS VEGAS VALLEY WATER DIST.
- G — SOUTHWEST GAS CORPORATION

APPROVED BY: *[Signature]* 2-12-65
S.U.P.T. OF SANITATION DATE

VOORHEIS-TRINDLE COMPANY OF NEVADA
953A EAST SAHARA AVE., SUITE 28B, LAS VEGAS, NEVADA


**EASTERN AVENUE
PLAN AND PROFILE
STORM DRAIN**

SUBMITTED BY: *[Signature]*
Victor G. Kromelbauer P.E. 1511
APPROVED BY: *[Signature]* 2-12-65
CITY ENGINEER DATE

107 V.594

**APPROXIMATE QUANTITIES
THIS SHEET ONLY**

DESCRIPTION	QUANTITY	UNIT
27" RCP	700	LF
15" RCP	95	LF
CATCH BASINS #	4	EQ
MANHOLES #1	2	EQ
INLET REMOVED	1	EQ
2'-4" X 6" CONCRETE		
BOX DRAINS PER		
DETAILS 234		
SEE SHEETS 6818	400	LF
BOX INLET STRUCTURE	1	EQ
BOX OUTLET STRUCTURE	2	EQ
TRENCH EXCAVATION #		
BACKFILL 0+0 TO 8+40	1296	C.Y.

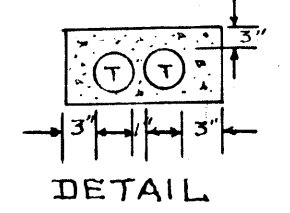

— DENOTES CONDUIT
THAT WILL BE ENCASED IN
CONCRETE AS PER DETAIL