


**BENCHMARK**  
 RIVET & PLATE IN TOP OF CURB IN THE SOUTHEAST CORNER OF DESERT MOON ROAD & DESERT SUNRISE ROAD, 7LV09345W6A  
 NAVD 88 ELEV = 1006.289 METERS = 3301.47 FEET

**BASIS OF BEARING**  
 NORTH 05°59'55" WEST, BEING THE BEARING OF THE WEST LINE OF SECTION 34, TOWNSHIP 20 SOUTH, RANGE 59 EAST, M.D.M., CITY OF LAS VEGAS, CLARK COUNTY, NEVADA, AS SHOWN BY MAP THEREOF ON FILE IN BOOK 143, PAGE 47 OF PLATS IN THE CLARK COUNTY RECORDER'S OFFICE, NEVADA.

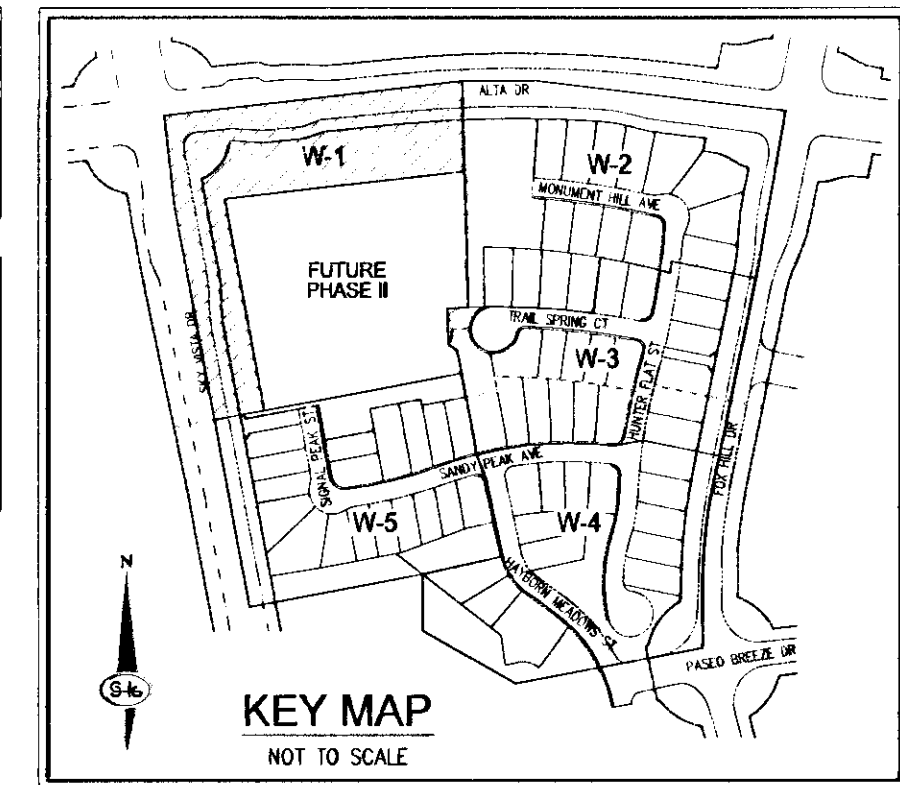

**SLATER HANFAN GROUP**  
**ENGINEERS & PLANNERS**  
 CONSULTING ENGINEERS & PLANNERS  
 5740 S. ARVILLE STREET #216, LAS VEGAS, NV 89118  
 PHONE (702) 284-5300 FAX (702) 284-5399


APP	DATE	BY	DESCRIPTION

LAS VEGAS, NV

**Woodside Homes**  
 BETTER BY DESIGN  
**ANDORRA & CASTILLE - PHASE 1**  
**WALL PLAN I**

DATE: 10/17/12  
 DRAFTER: DSP  
 DESIGNER: DSP  
 CHECKED: CAL

PROJECT NO.  
**WSH1105-001**

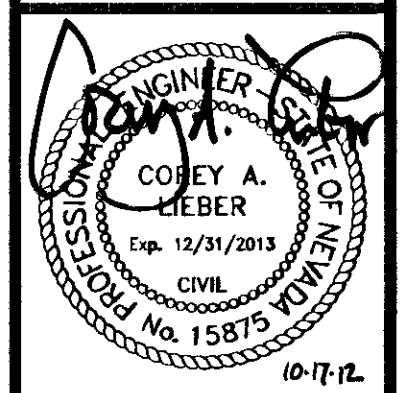

**W-1**  
 SHEET 9 OF 25  
 1074982-1

1444992