


ROOF FRAMING PLAN

1/8" = 1'-0"

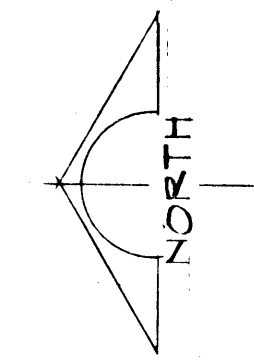

NOTES:

1. ALL BM. REACTIONS ARE 6" TYP. U.N.O.
2. FOR TYP. BEAM CONN. DETAILS SEE (S7) THRU (S7) U.N.O.
3. TOP OF STEEL FOR ALL BMS. IS NOTED THIS: () ELEV. GIVEN IS DISTANCE ABOVE TOP OF CONC. FLR. SLAB. SLOPING BMS. ARE NOTED AS (SL).
4. FOR COL. SIZES SEE FOUNDATION PLAN ON SHT. S-2.
5. FOR MET. DECK WELDING, SEE NOTES ON SHT. S-1, TYP.

LEGEND:


- TYP. ROOF FRAMING BEAM
- ARCHED BEAMS @ VAULTED CLG. AREAS
- BEAMS BELOW ROOF @ WINDOW HEADER

INSERTED CHANNEL DATED: 4/29/06

GUNNY, BRIZENDINE & POGGEMEYER
 ENGINEERS
 PLANNERS
 2515 W. BARRACADE DRIVE • LAS VEGAS, NEVADA 89102
 (702) 735-1100

DATE	BY	CHKD	APP. NO.

DOBORSKY KITTRELL GARLOCK
 Architects
 3825 CAMBRIDGE ST., LAS VEGAS, NEVADA 89169
 (702) 735-0455

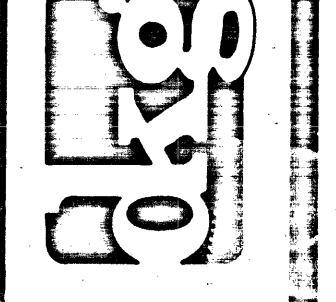

City of Las Vegas
 Transportation Center
 Las Vegas, Nevada