


SYM.	DESCRIPTION
☐	VACUUM BREAKER - RAINBIRD PVB-200 ASBY W/ COPPER OR BRASS MAKE UP
☐	AUTOMATIC CONTROLLER - RAINBIRD RC-200AB PEDESTAL MOUNTED
⊕	GATE VALVE, LINE SIZE / OHO #2500 SERIES W/BROOKS *BT VALVE BOX
◈	AUTOMATIC CONTROL VALVE - RAINBIRD EP-F-PRS W/BROOKS *BT VALVE BOX
▲	QUICK COUPLER VALVE - RAINBIRD *33D W/*33DX KEY & SWIVEL HOSE B/B
●	LAWN POP-UP HEAD - RAINBIRD 1804-B W/SWING JOINT & FLEX RIGER
●	" " " " " 1804-12 " " " "
○	SPRUB " " SPRAY HEAD - RAINBIRD 1802-B W/ SWING JT & FLEX P/BER
●	" " " BUBBLER " 1802-B " " " " " "

*****	MAIN LINE - 2" DC 40 PVC			
	LATERAL LINE - 2" CL 200 PVC			
	"	"	1 1/2"	" "
	"	"	1 1/4"	" "
	"	"	1"	" "
"	"	"	3/4"	" "
-	"	"	1/2"	" "

ALL PVC PIPE LATERAL LINES LAYED UNDER PAVED AREAS SHALL BE ENCASED IN 20# 40 PVC SLEEVES AND SHALL BE SAND BEDDED AND SAND SHADED PRIOR TO BACKFILL REFER TO CLARK COUNTY STANDARD DWG D67B & D67C

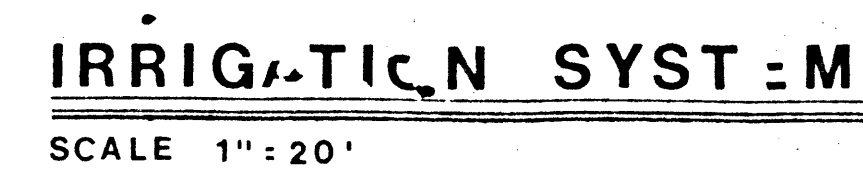

DOBRUSKY KITTRELL GARLOCK
Architects aia
5555 CAMBRIDGE ST. LAS VEGAS, NEVADA 89109 (702) 735-0435



City of Las Vegas
Downtown Transportation Center
Las Vegas, Nevada

SHEET

L-2

OF 8965

FILE NUMBER
90-23