



CORRIDOR
SCALE: 3/8" = 1'-0"

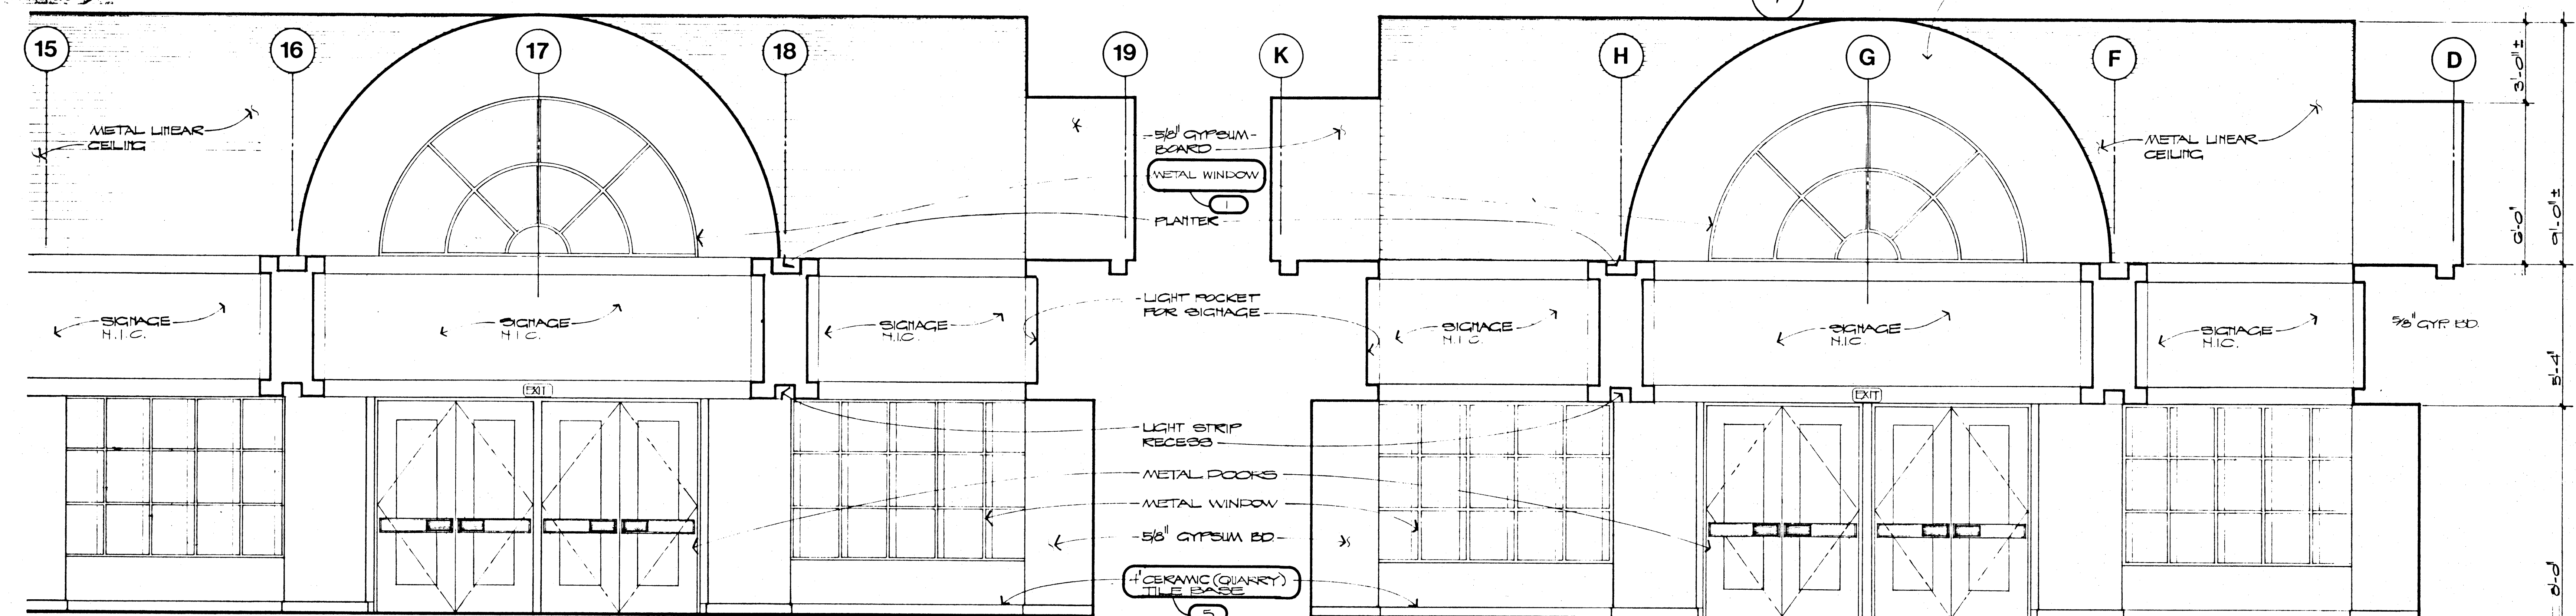

ENTRY and LOBBY #5
SCALE: 3/8" = 1'-0"

ENTRY and LOBBY #5
SCALE: 3/8" = 1'-0"

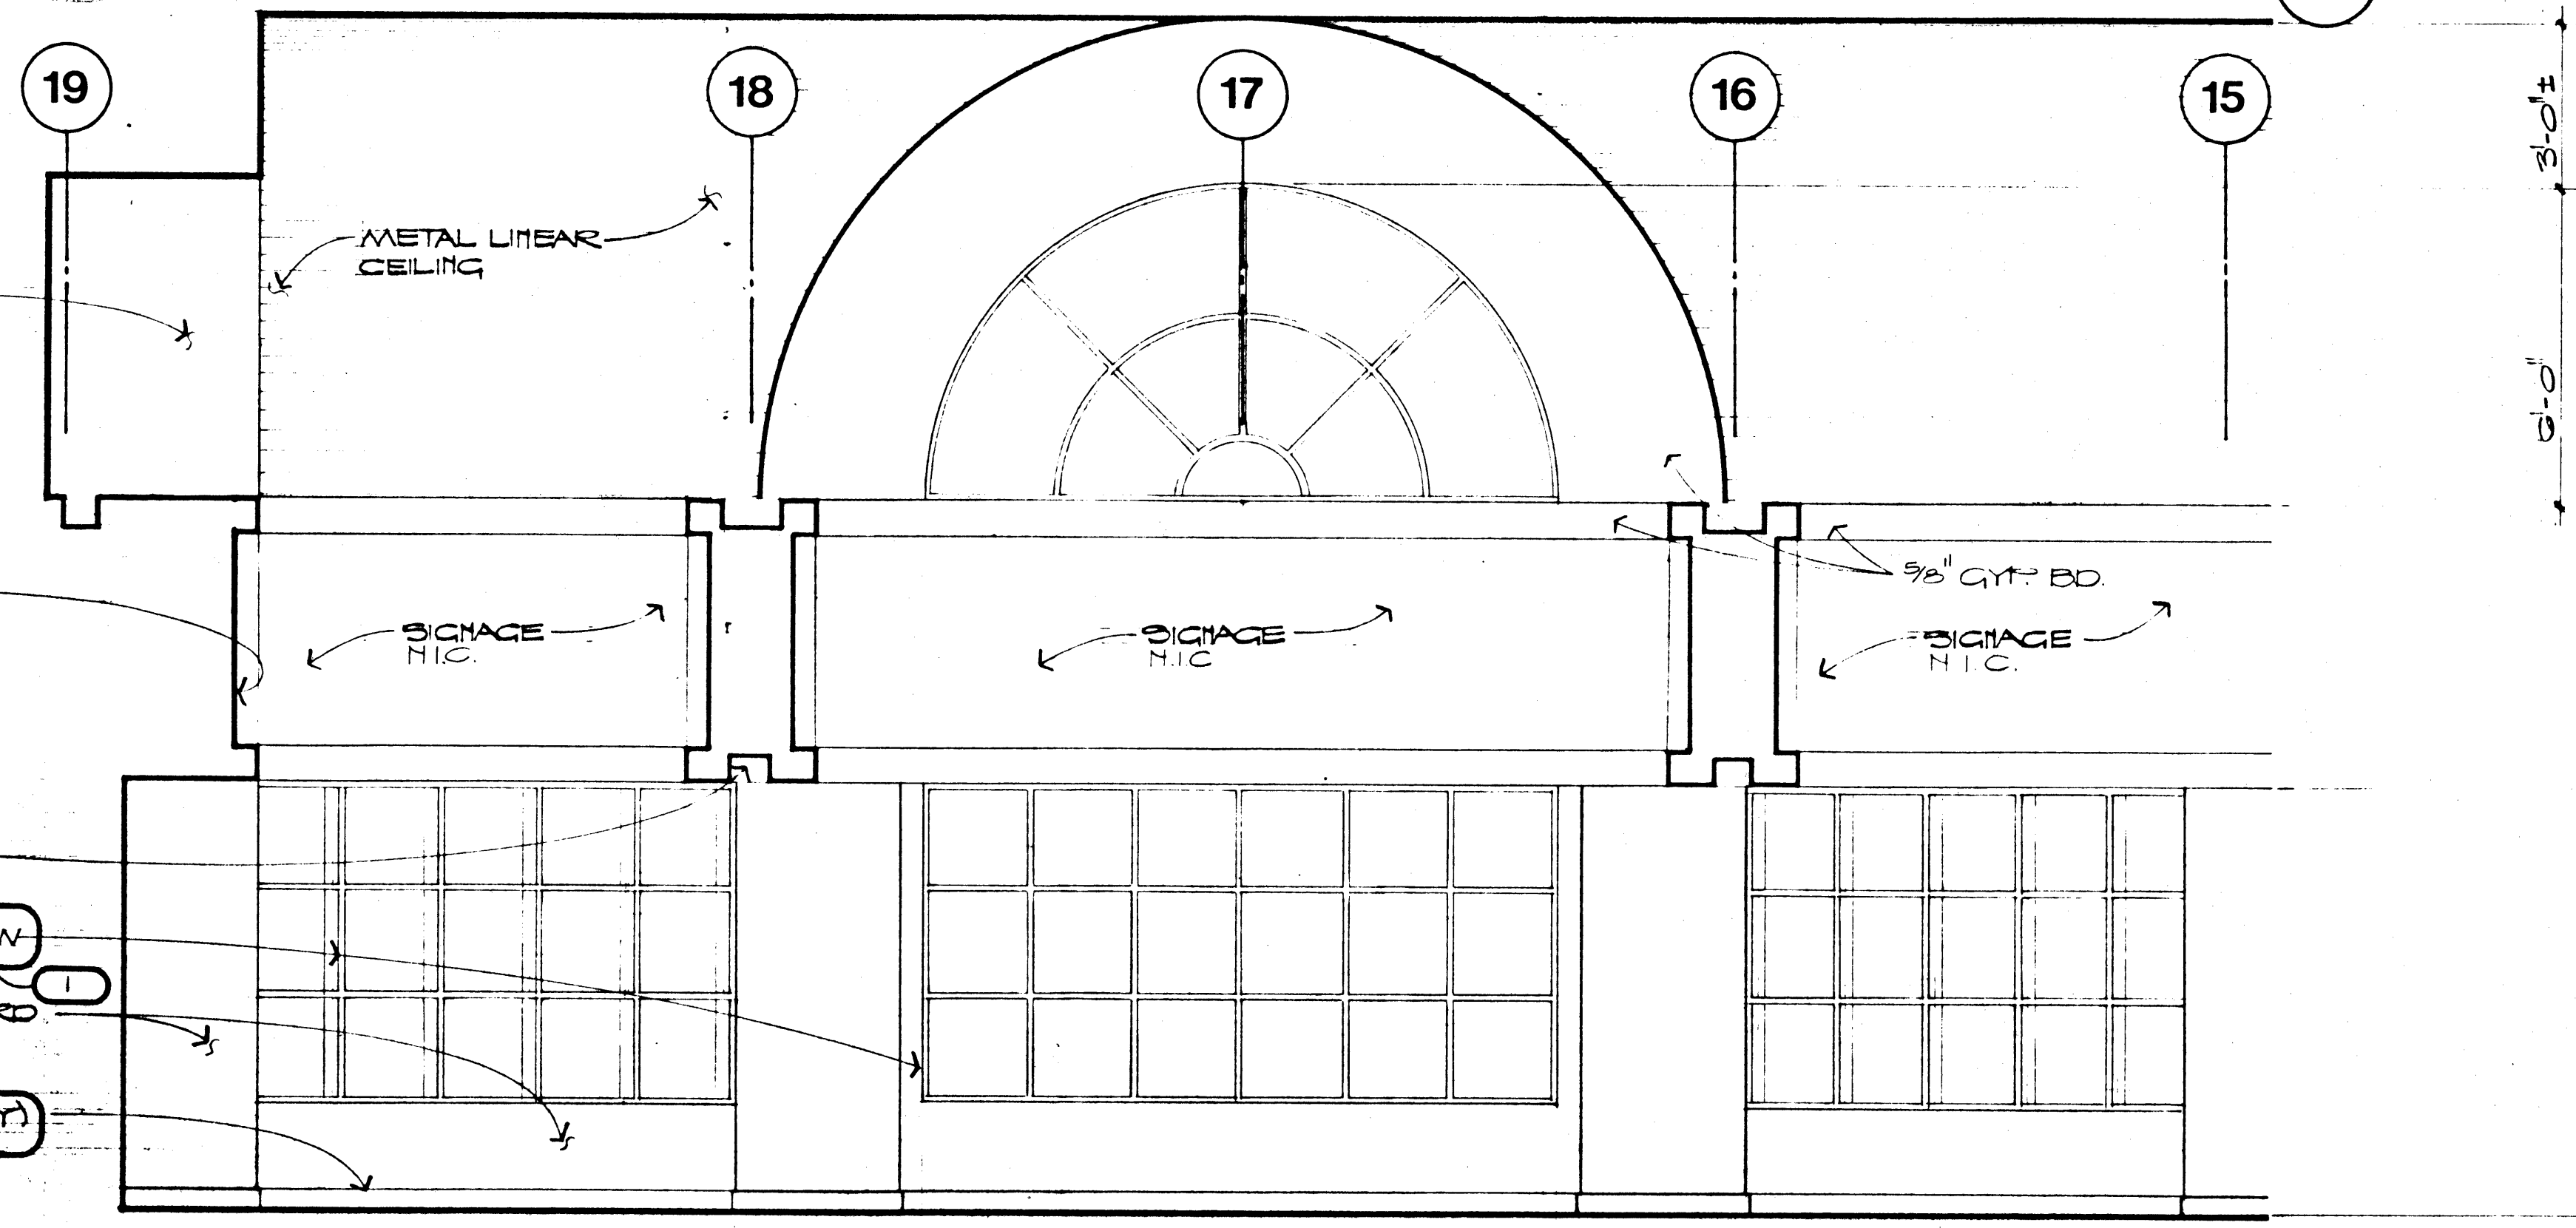

LOBBY #5
SCALE: 3/8" = 1'-0"

1 DEDUCTIVE BID ITEM #1 (1)
IN LIEU OF METAL WINDOW FRAMES AS SHOWN, SUBSTITUTE ALUMINUM WINDOW FRAMES

5 DEDUCTIVE BID ITEM #5 (1)
1 LVL OF CERAMIC (QUARRY) TILE FLOOR + 1 BASE AS SHOWN, SUBSTITUTE VINYL TILE FLOOR + J BASE

FOR DETAILED DESCRIPTION SEE SPECIFICATIONS

DATE	2017-08-14
DESIGN	REVISED
BY	REVISED
CHECKED	REVISED
DATE	2017-08-14

DOBROUSKY KITRELL GARLOCK
Architects
2008 CAMDEN ST., LAS VEGAS, NEVADA 89106 (702) 785-0488

City of Las Vegas
Center
Downtown
Las Vegas, Nevada