

3/12/13 F:\DEPOT\ENGINEERING\DESIGN\ALL AMERICAN PARK_45161.DWG 1. DESIGN\DESIGN ALLAMERICANPARK100%DWG



CALL BEFORE CONSTRUCTION		
BEFORE YOU DIG	USA NORTH	811 OR 800-227-2600
BEFORE YOU UNDERGROUND	F.A.S.T.	702-432-5300
	CLARK COUNTY TRAFFIC OPERATIONS	702-455-7511
	CITY OF LAS VEGAS T.E.F.O.	702-229-6611
BEFORE YOU OVERHEAD	NV ENERGY	702-227-2929

UTILITY DISCLAIMER:

ALL EXISTING UTILITY LOCATIONS SHOWN HEREON ARE APPROXIMATE ONLY. IT SHALL BE THE CONTRACTORS RESPONSIBILITY TO DETERMINE THE EXACT VERTICAL AND HORIZONTAL LOCATION OF ALL EXISTING UNDERGROUND UTILITIES PRIOR TO COMMENCING CONSTRUCTION.

NO REPRESENTATION IS MADE THAT ALL UTILITIES ARE SHOWN HEREON. THE ENGINEER ASSUMES NO RESPONSIBILITY FOR UTILITIES NOT SHOWN IN THEIR PROPER LOCATION.

THE DEPTH BELOW GRADE OF THE VARIOUS UTILITIES DEPICTED ON THE PLANS VARIES THROUGHOUT THE PROJECT AREA. THE CONTRACTOR SHALL EXERCISE EXTREME CARE WHERE EXCAVATING AND GRADING THE SUBBASE IN THE VICINITY OF UTILITIES TO AVOID DAMAGE TO THE LATTER.

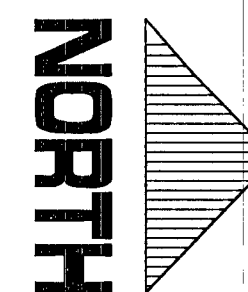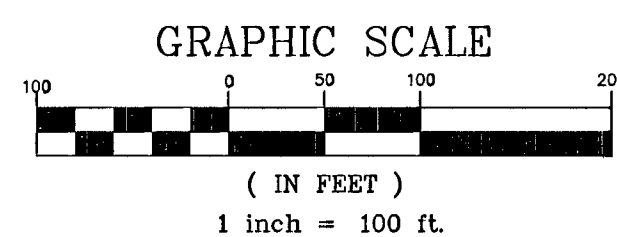

NORTHING=620397.98
EASTING=239666.18

"OB" 10+00.00
OAKLEY BOULEVARD

WARBONNET WAY

"WW" ALIGNMENT

N 3° 52' 9" W - 1387.41'

GRADING PLANS
FIELDS 1 THRU 5
SEE SHEETS
FLD1 THRU FLD5

ADDITIVE / ALTERNATE 2
DEMOLITION PLAN A2
SHEET DEMO-A2
AND
SITE IMPROVEMENT PLAN A2
SHEET SITE-A2

GRADING PLAN
FIELD 5
SEE SHEET FLD5

GRADING PLAN
FIELD 4
SEE SHEET FLD4

GRADING PLAN
FIELD 3
SEE SHEET FLD3

GRADING PLAN
FIELD 2
SEE SHEET FLD2

GRADING PLAN
FIELD 1
SEE SHEET FLD1

ADDITIVE / ALTERNATE 1
DEMOLITION PLAN A1
SHEET DEMO-A1
AND
SITE IMPROVEMENT PLAN A1
SHEET SITE-A1

Survey Control Information

Basis of Bearings

Grid north as defined by the central meridian of the Nevada Coordinate Reference System (NCRS), Las Vegas High Elevation Zones, North American Datum of 1983; said meridian being coincident with 114°58' west of the Greenwich Meridian. The reference frame utilized being NAD 83 (CORS96) epoch 2002.0.

Horizontal Datum and Coordinate System

- Linear Unit: US survey foot (sft)
- Datum (reference frame): NAD 1983 (CORS 96) epoch 2002.0
- System: Nevada Coordinate Reference System (NCRS)
- Zone: Las Vegas
- Projection: Transverse Mercator
- Standard parallel (and latitude of grid origin): 36° 15' 00" N
- Longitude of central meridian: 114° 58' 00" W
- Northing at grid origin: 200,000,000 m (656,166,667 sft)
- Easting at central meridian: 100,000,000 m (328,083,333 sft)
- Scale factor on central meridian: 1.0001 (exact)

Benchmark

City of Las Vegas Benchmark OLV104E4
Description: Rivet & plate in top of curb at the northwest corner of Buffalo Drive and Oakley Boulevard
Elevation = 2531.47' (NAVD 88) 2008 CLV Adjustment

Alignment Abbreviations

"BD" CENTERLINE OF BUFFALO DRIVE ALIGNMENT
"CB" CENTERLINE OF CHARLESTON BOULEVARD ALIGNMENT
"OB" CENTERLINE OF OAKLEY BOULEVARD ALIGNMENT
"WW" CENTERLINE OF WARBONNET WAY ALIGNMENT

Irrigation Key Maps

For Irrigation Key Maps see Irrigation Sheets IR-2 thru IR-7

BASE BID ITEMS
DEMOLITION PLAN 1
SHEET DEMO-1
AND
SITE IMPROVEMENT PLAN 1
SHEET SITE-1

S 3° 52' 17" E - 2829.89'
BUFFALO DRIVE

"CB" 23+27.80
CHARLESTON BOULEVARD
NORTHING=623201.52
EASTING=240803.86

"BD" 38+29.88
BUFFALO DRIVE


CHARLESTON BOULEVARD

CHARLESTON BOULEVARD

TITLE

SHEET

HC
3 of 24
DRAWING NO.
650.62-1

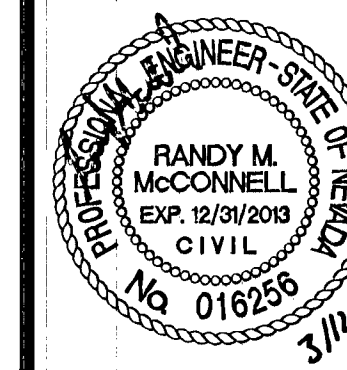

ALL AMERICAN PARK
IMPROVEMENTS

HORIZONTAL CONTROL
AND KEY MAP

CITY OF LAS VEGAS

PREPARED FOR

PREPARED BY



DEPARTMENT OF PUBLIC WORKS
CAPITAL PROJECT MANAGEMENT

BID# 13.45161
DESIGNED BY: GJJ
DATE: MARCH 2013
DRAWN BY: GJJ
SUBMITTAL STAGE:
100% - FINAL
CHECKED BY: RMM

NO. DATE
REVISIONS