
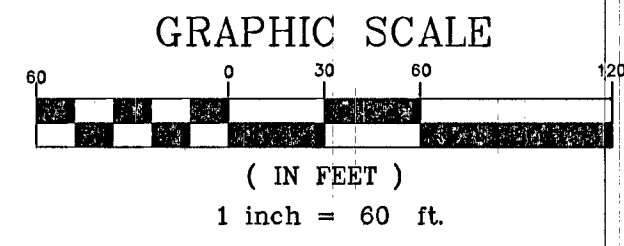
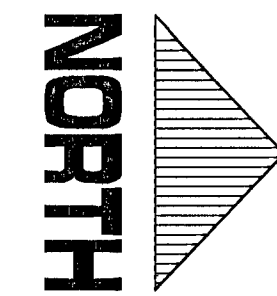


3/12/13 F:\DEPOT\CITY\_ENG.DESIGN\DESIGN\ALL AMERICAN PARK\_45161\DWG\1 - DESIGN\DESIGN - ALLAMERICANPARK100K.DWG

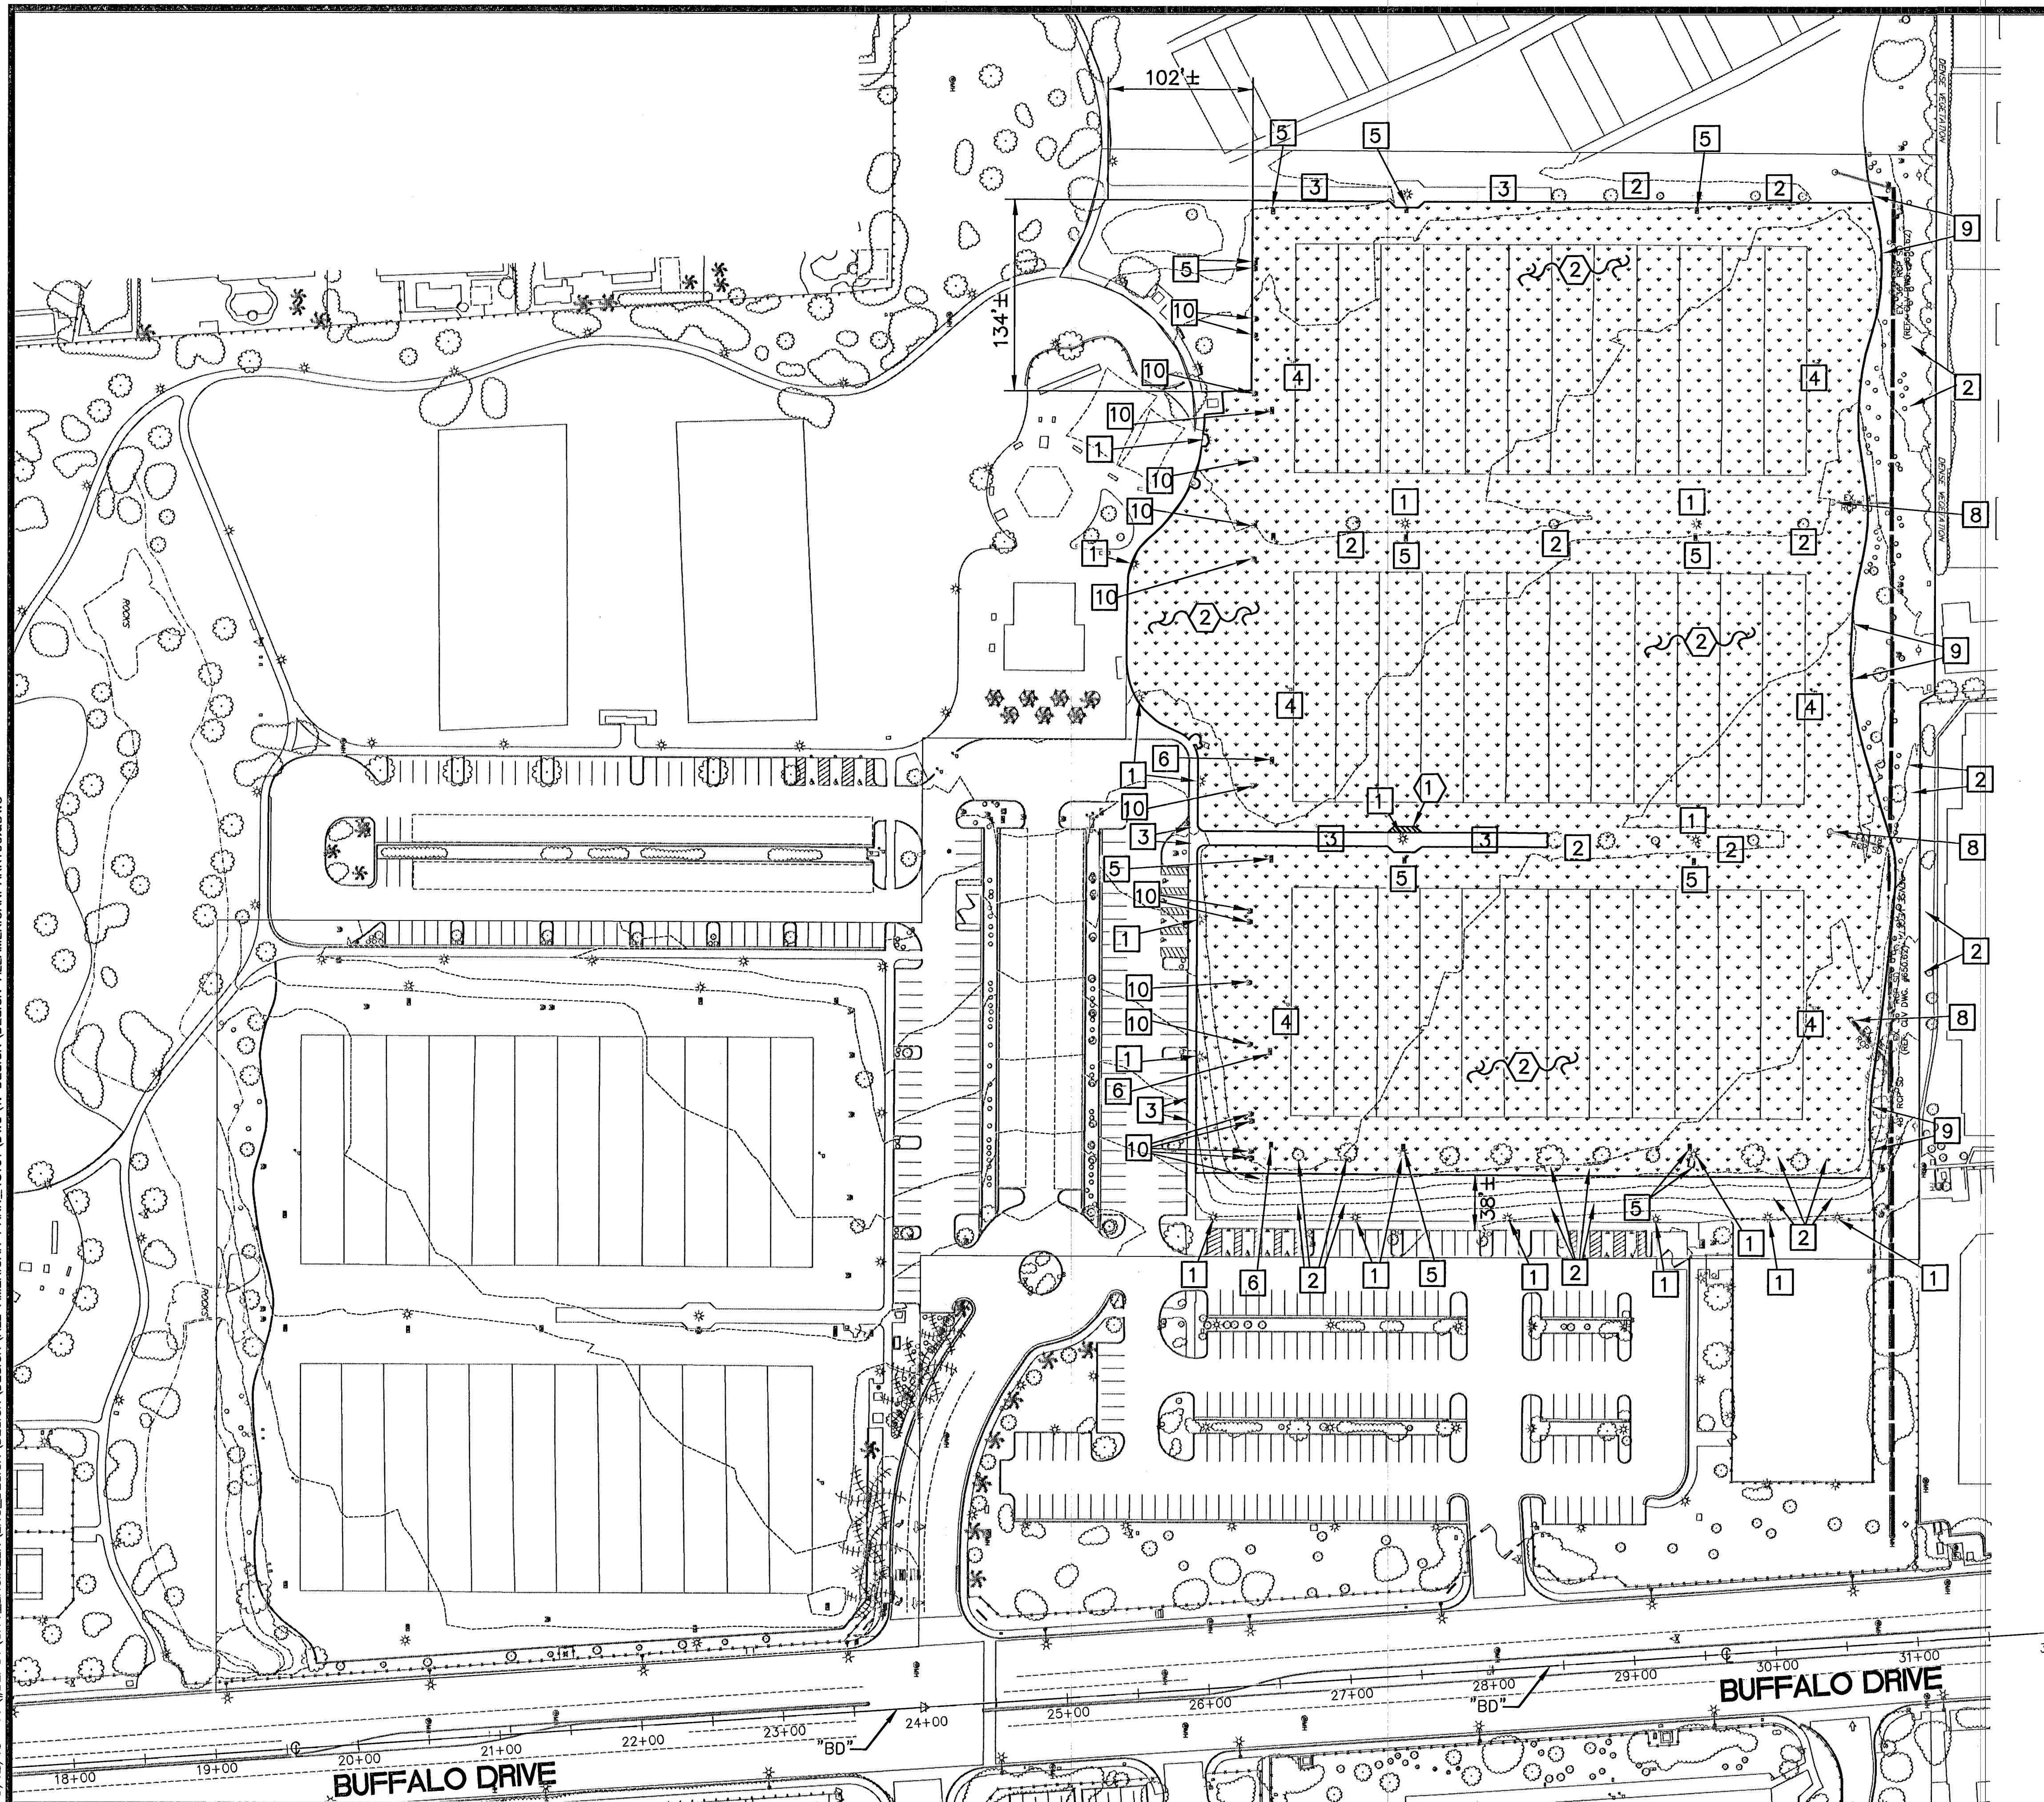

**DEMOLITION NOTES:**

- ① SAWCUT, REMOVE AND DISPOSE EXISTING CONCRETE WALK
- ② REMOVE AND DISPOSE EXISTING GRASS AND SOIL. REMOVE GRASS AND SOIL TO 10" BELOW EXISTING GRADE AS REQUIRED FOR THE INSTALLATION OF SYNTHETIC TURF (SEE DETAIL "A" ON DETAIL SHEET DET). REMOVE GRASS AND SOIL TO 4" BELOW GRADE AS REQUIRED FOR THE INSTALLATION OF DECOMPOSED GRANITE (SEE DETAIL "B" ON DETAIL SHEET DET).

**CLARIFICATION NOTES:**

- ① PROTECT-IN-PLACE EXISTING PARK FIELD LIGHT POLE
- ② PROTECT-IN-PLACE EXISTING TREES, LANDSCAPING AND DECOMPOSED GRANITE
- ③ PROTECT-IN-PLACE EXISTING SIDEWALK/WALKWAY
- ④ PROTECT-IN-PLACE EXISTING GOAL POSTS
- ⑤ PROTECT-IN-PLACE EXISTING LIGHTING SYSTEM PULLBOX (HOT/LIVE WIRES)
- ⑥ PROTECT-IN-PLACE EXISTING LIGHTING SYSTEM PULLBOX (PULL WIRES ONLY)
- ⑦ PROTECT-IN-PLACE EXISTING FIRE HYDRANT
- ⑧ PROTECT-IN-PLACE EXISTING STORM DRAIN DROP INLET
- ⑨ PROTECT-IN-PLACE EXISTING CONCRETE CURB
- ⑩ SEE IRRIGATION PLANS (IR SHEETS) FOR IRRIGATION SYSTEM MODIFICATIONS

**GRAPHICS LEGEND:**

LIMITS OF GRASS REMOVAL

**UTILITY DISCLAIMER:**

ALL EXISTING UTILITY LOCATIONS SHOWN HEREON ARE APPROXIMATE ONLY. IT SHALL BE THE CONTRACTORS RESPONSIBILITY TO DETERMINE THE EXACT VERTICAL AND HORIZONTAL LOCATION OF ALL EXISTING UNDERGROUND UTILITIES PRIOR TO COMMENCING CONSTRUCTION.

NO REPRESENTATION IS MADE THAT ALL UTILITIES ARE SHOWN HEREON. THE ENGINEER ASSUMES NO RESPONSIBILITY FOR UTILITIES NOT SHOWN IN THEIR PROPER LOCATION.

THE DEPTH BELOW GRADE OF THE VARIOUS UTILITIES DEPICTED ON THE PLANS VARIES THROUGHOUT THE PROJECT AREA. THE CONTRACTOR SHALL EXERCISE EXTREME CARE WHERE EXCAVATING AND GRADING THE SUBBASE IN THE VICINITY OF UTILITIES TO AVOID DAMAGE TO THE LATTER.

**CALL BEFORE CONSTRUCTION**

BEFORE YOU DIG	USA NORTH	811 OR 800-227-2600
	F.A.S.T.	702-432-5300
BEFORE YOU UNDERGROUND	CLARK COUNTY TRAFFIC OPERATIONS	702-455-7511
	CITY OF LAS VEGAS T.E.F.O.	702-229-6611
BEFORE YOU OVERHEAD	NV ENERGY	702-227-2929

REVISED	NO. DATE	REVISIONS			
PREPARED BY: <b>CITY OF LAS VEGAS</b> DEPARTMENT OF PUBLIC WORKS CAPITAL PROJECT MANAGEMENT					
PREPARED FOR <b>CITY OF LAS VEGAS</b>	BID# 13-45161 # 45161	DESIGNED BY: GJJ DATE: MARCH 2013	DRAWN BY: GJJ CHECKED BY: RMM		
SUBMITTAL STAGE: <b>100% - FINAL</b>					
<b>ALL AMERICAN PARK IMPROVEMENTS</b> <b>DEMOLITION PLAN 1</b>					
TITLE SHEET					
SHEET <b>DEMO-1</b> 4 of 24 DRAWING NO. <b>650.62-1</b>					