
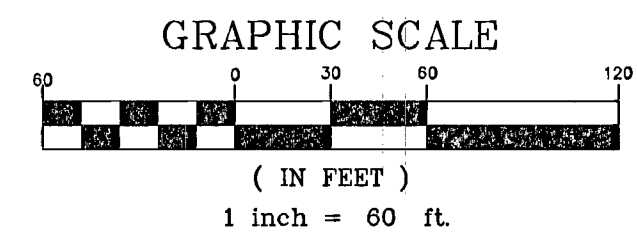


3/12/13 F:\DEPOT\CITY_ENGINEER\DESIGN\DESIGN\ALL AMERICAN PARK_45161\DWG\1. DESIGN\DESIGN ALL AMERICAN PARK_100X.DWG

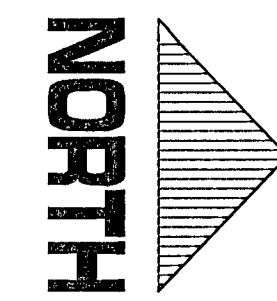

DEMOLITION NOTES:

ADDITIVE / ALTERNATE 1

- ② REMOVE AND DISPOSE EXISTING GRASS AND SOIL. REMOVE GRASS AND SOIL TO 10" BELOW EXISTING GRADE AS REQUIRED FOR THE INSTALLATION OF SYNTHETIC TURF (SEE DETAIL "A" ON DETAIL SHEET DET). REMOVE GRASS AND SOIL TO 4" BELOW GRADE AS REQUIRED FOR THE INSTALLATION OF DECOMPOSED GRANITE (SEE DETAIL "B" ON DETAIL SHEET DET).

CLARIFICATION NOTES:

- ① PROTECT-IN-PLACE EXISTING PARK FIELD LIGHT POLE
- ② PROTECT-IN-PLACE EXISTING TREES, LANDSCAPING AND DECOMPOSED GRANITE
- ③ PROTECT-IN-PLACE EXISTING SIDEWALK/WALKWAY
- ④ PROTECT-IN-PLACE EXISTING GOAL POSTS
- ⑤ PROTECT-IN-PLACE EXISTING LIGHTING SYSTEM PULLBOX (HOT/LIVE WIRES)
- ⑥ PROTECT-IN-PLACE EXISTING LIGHTING SYSTEM PULLBOX (PULL WIRES ONLY)
- ⑨ PROTECT-IN-PLACE EXISTING CONCRETE CURB
- ⑩ SEE IRRIGATION PLANS (IR SHEETS) FOR IRRIGATION SYSTEM MODIFICATIONS

GRAPHICS LEGEND:

LIMITS OF GRASS REMOVAL

UTILITY DISCLAIMER:

ALL EXISTING UTILITY LOCATIONS SHOWN HEREON ARE APPROXIMATE ONLY. IT SHALL BE THE CONTRACTORS RESPONSIBILITY TO DETERMINE THE EXACT VERTICAL AND HORIZONTAL LOCATION OF ALL EXISTING UNDERGROUND UTILITIES PRIOR TO COMMENCING CONSTRUCTION.

NO REPRESENTATION IS MADE THAT ALL UTILITIES ARE SHOWN HEREON. THE ENGINEER ASSUMES NO RESPONSIBILITY FOR UTILITIES NOT SHOWN IN THEIR PROPER LOCATION.

THE DEPTH BELOW GRADE OF THE VARIOUS UTILITIES DEPICTED ON THE PLANS VARIES THROUGHOUT THE PROJECT AREA. THE CONTRACTOR SHALL EXERCISE EXTREME CARE WHERE EXCAVATING AND GRADING THE SUBBASE IN THE VICINITY OF UTILITIES TO AVOID DAMAGE TO THE LATTER.

CALL BEFORE CONSTRUCTION		
BEFORE YOU DIG	USA NORTH	811 OR 800-227-2600
	F.A.S.T.	702-432-5300
BEFORE YOU UNDERGROUND	CLARK COUNTY TRAFFIC OPERATIONS	702-455-7511
	CITY OF LAS VEGAS T.E.F.O.	702-229-6611
BEFORE YOU OVERHEAD	NV ENERGY	702-227-2929

PREPARED BY: 	CITY OF LAS VEGAS BID# 13-45161 DESIGNED BY: GJJ DRAWN BY: GJJ CHECKED BY: RMM	DEPARTMENT OF PUBLIC WORKS CAPITAL PROJECT MANAGEMENT	NO. DATE REVISIONS
PREPARED FOR: CITY OF LAS VEGAS H# 45161	DATE: MARCH 2013 SUBMITTAL STAGE: 100% - FINAL	ALL AMERICAN PARK IMPROVEMENTS ADDITIVE / ALTERNATIVE 1 DEMOLITION PLAN A1	
TITLE SHEET			
SHEET DEMO-A1 9 of 24 DRAWING NO. 650.62-1			