
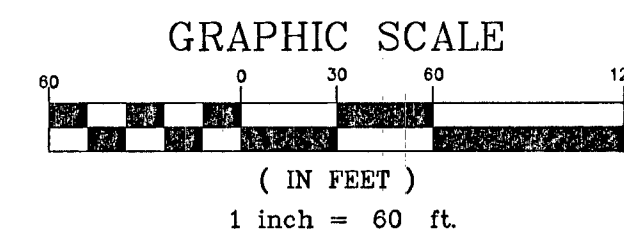
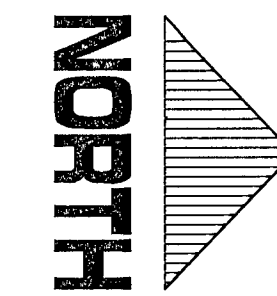


3/12/13 F:\DEPOT\CITY_ENGINEER\DESIGN\DESIGN VALL AMERICAN PARK_45161\DWG1.DWG: DESIGN DESIGN ALLAMERICANPARK100X.DWG

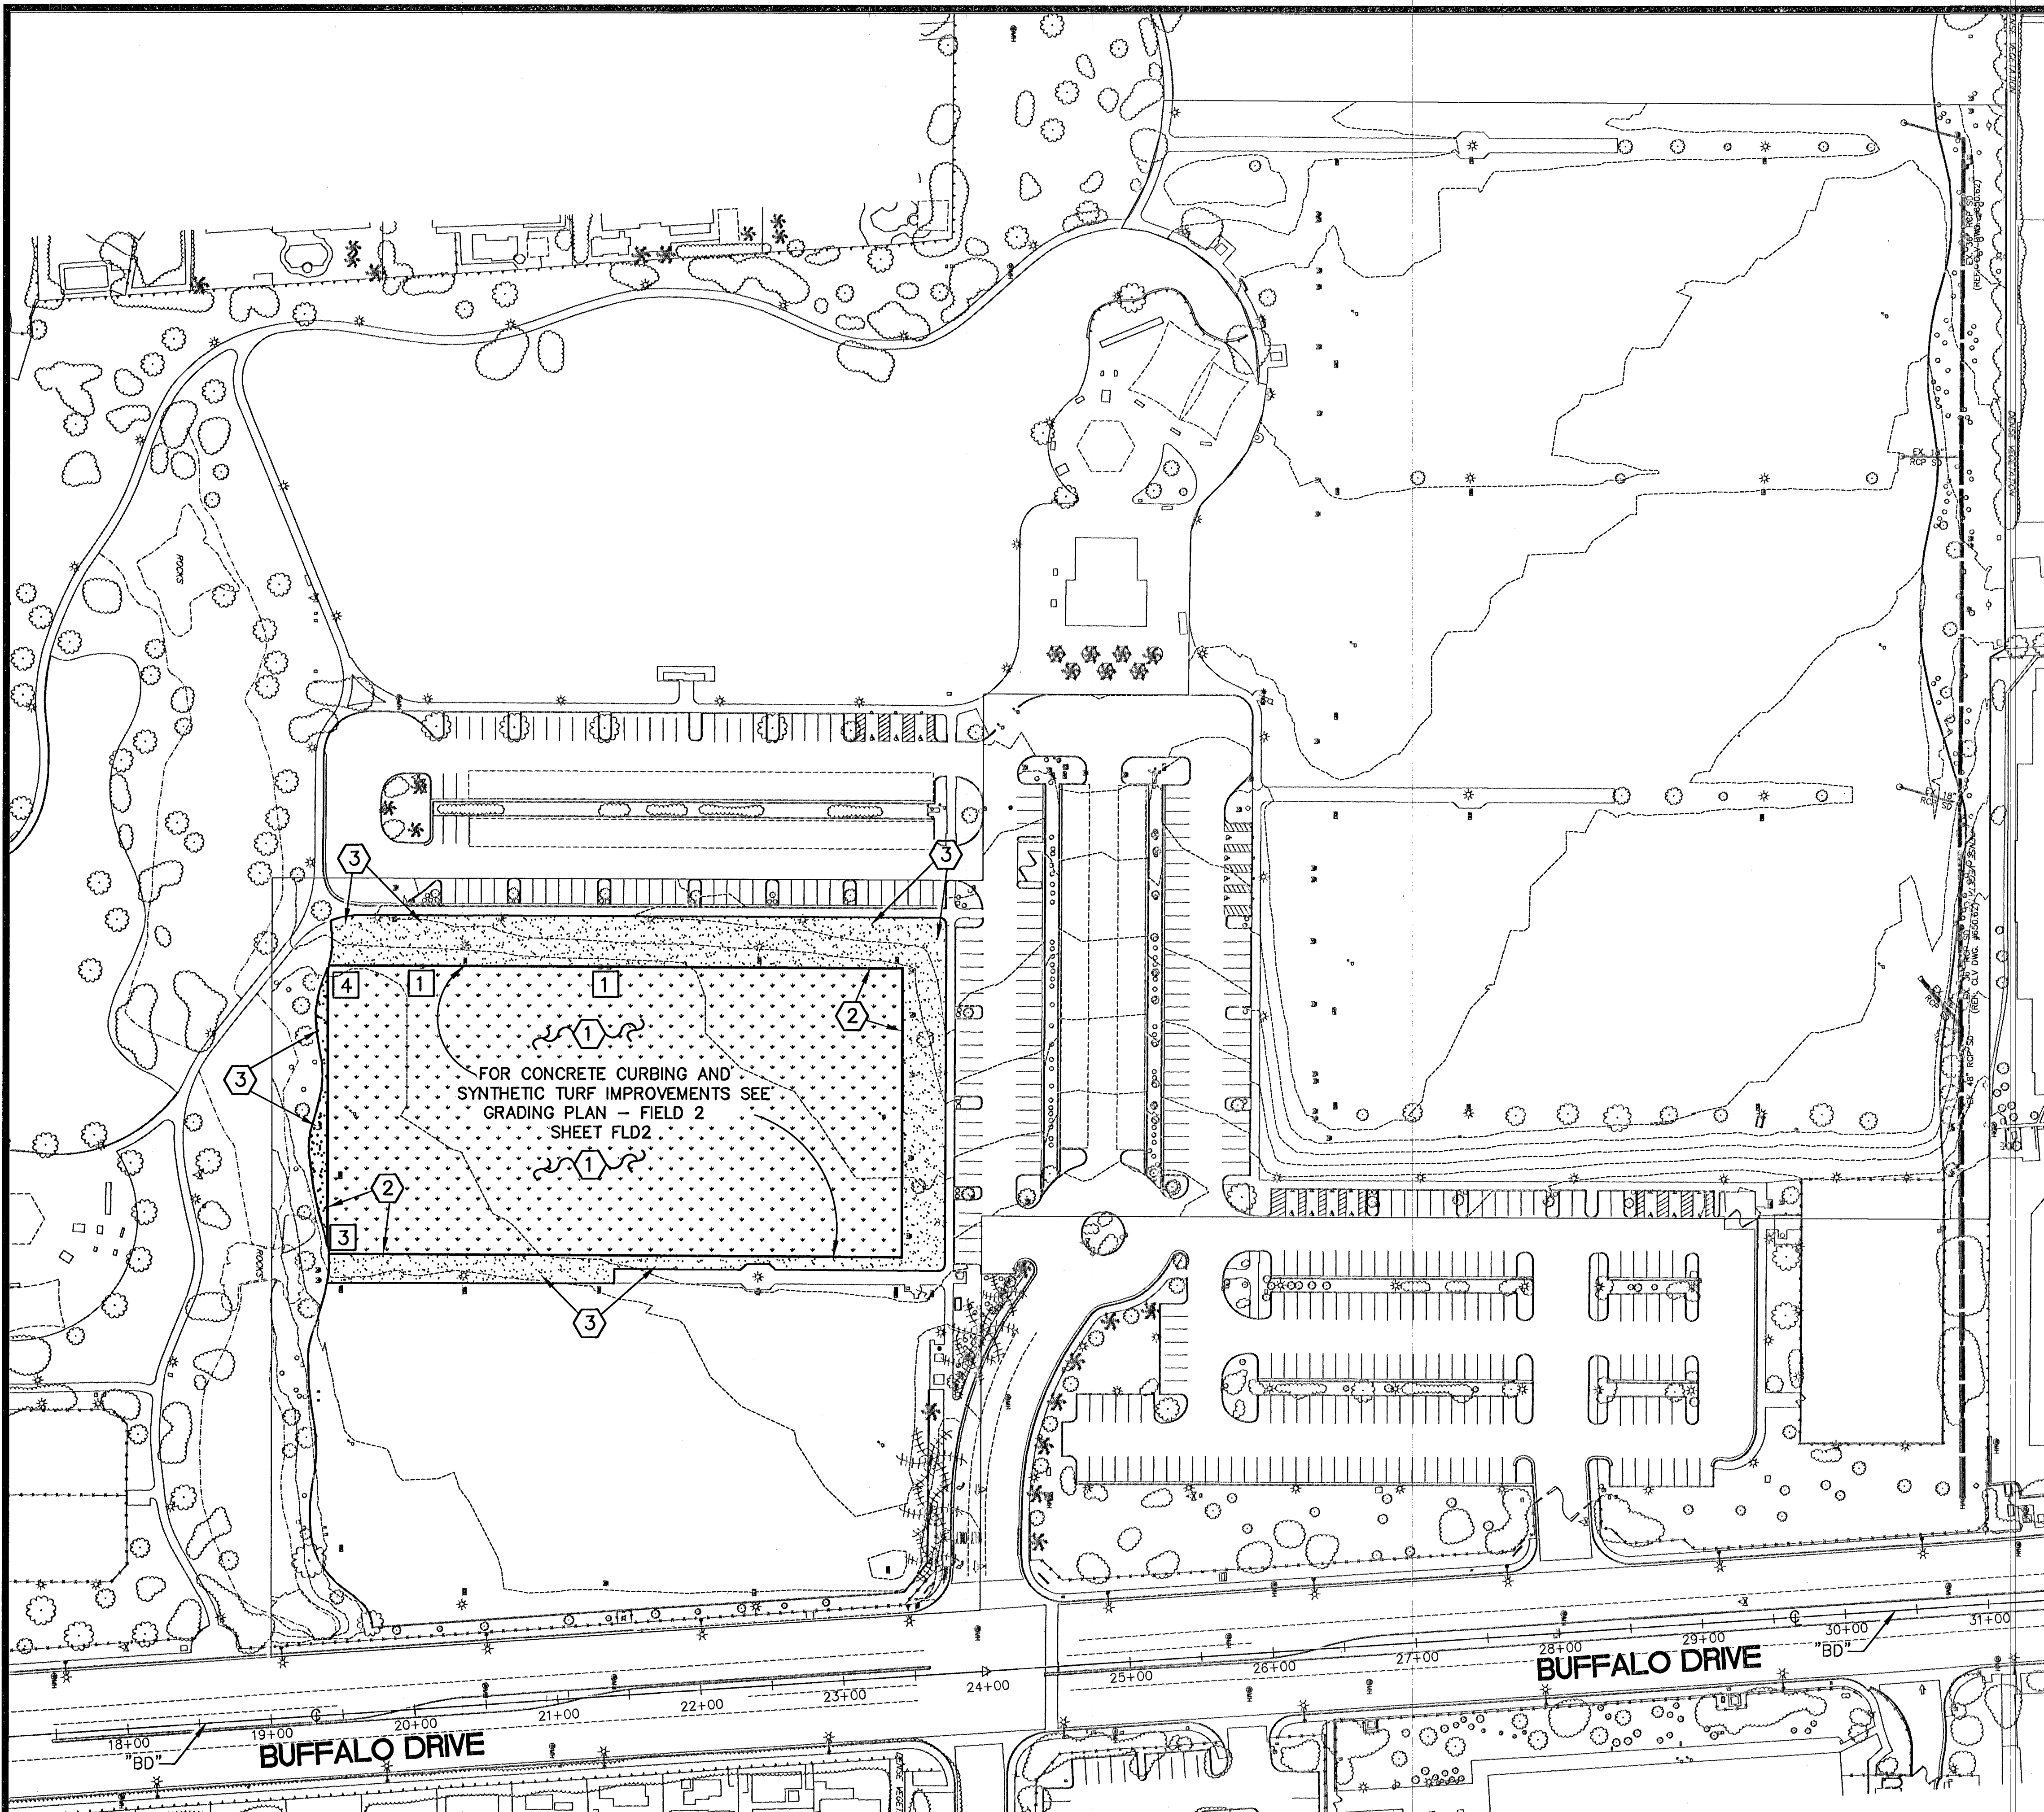

CONSTRUCTION NOTES:


ADDITIVE / ALTERNATE 2

- ① INSTALL SYNTHETIC TURF PER DETAIL "A" ON DETAIL SHEET DET.
- ② CONSTRUCT CONCRETE PERIMETER CURB PER DETAIL "A" ON DETAIL SHEET DET.
- ③ INSTALL DECOMPOSED GRANITE PER DETAIL "B" ON DETAIL SHEET DET.

CLARIFICATION NOTES:

- ① WHERE PULLBOXES FALL IN THE CURB LINE, REFERENCE DETAIL "E" ON DETAIL SHEET DET.
- ② WHERE STORM DRAIN DROP INLET FALL IN CURB LINE, REFERENCE DETAIL "F" ON DETAIL SHEET DET.
- ③ CONSTRUCT CURB DRAIN PER DETAIL "G" ON DETAIL SHEET DET.
- ④ CONSTRUCT CURB FILLET PER DETAIL "H" ON DETAIL SHEET DET.

GRAPHICS LEGEND:

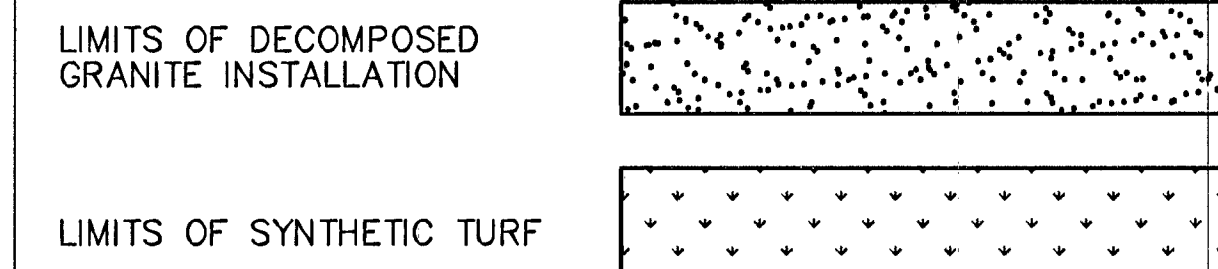

UTILITY DISCLAIMER:

ALL EXISTING UTILITY LOCATIONS SHOWN HEREON ARE APPROXIMATE ONLY. IT SHALL BE THE CONTRACTORS RESPONSIBILITY TO DETERMINE THE EXACT VERTICAL AND HORIZONTAL LOCATION OF ALL EXISTING UNDERGROUND UTILITIES PRIOR TO COMMENCING CONSTRUCTION.
 NO REPRESENTATION IS MADE THAT ALL UTILITIES ARE SHOWN HEREON. THE ENGINEER ASSUMES NO RESPONSIBILITY FOR UTILITIES NOT SHOWN IN THEIR PROPER LOCATION.
 THE DEPTH BELOW GRADE OF THE VARIOUS UTILITIES DEPICTED ON THE PLANS VARIES THROUGHOUT THE PROJECT AREA. THE CONTRACTOR SHALL EXERCISE EXTREME CARE WHERE EXCAVATING AND GRADING THE SUBBASE IN THE VICINITY OF UTILITIES TO AVOID DAMAGE TO THE LATTER.

CALL BEFORE CONSTRUCTION		
BEFORE YOU DIG	USA NORTH	811 OR 800-227-2600
	F.A.S.T.	702-432-5300
BEFORE YOU UNDERGROUND	CLARK COUNTY TRAFFIC OPERATIONS	702-455-7511
	CITY OF LAS VEGAS T.E.F.O.	702-229-6611
BEFORE YOU OVERHEAD	NV ENERGY	702-227-2929

PREPARED BY: DEPARTMENT OF PUBLIC WORKS CAPITAL PROJECT MANAGEMENT								
PREPARED FOR CITY OF LAS VEGAS H# 45161	BID# 13-45161 DESIGNED BY: GJJ DRAWN BY: GJJ CHECKED BY: RMM	DATE: MARCH 2013 SUBMITTAL STAGE: 100% - FINAL	TITLE ALL AMERICAN PARK IMPROVEMENTS ADDITIVE / ALTERNATE 2 SITE IMPROVEMENTS A2					SHEET 13 of 24 DRAWING NO. 650.62-1
RANDY M. MCCONNELL EXP. 12/31/2013 CIVIL No. 016256 3/12/13								