



WALL TYPE 1 WALL TYPE 2 WALL TYPE 3 WALL TYPE 4 WALL TYPE 5


SCALE: 1/2" = 1'-0" TYPICAL THIS SHEET

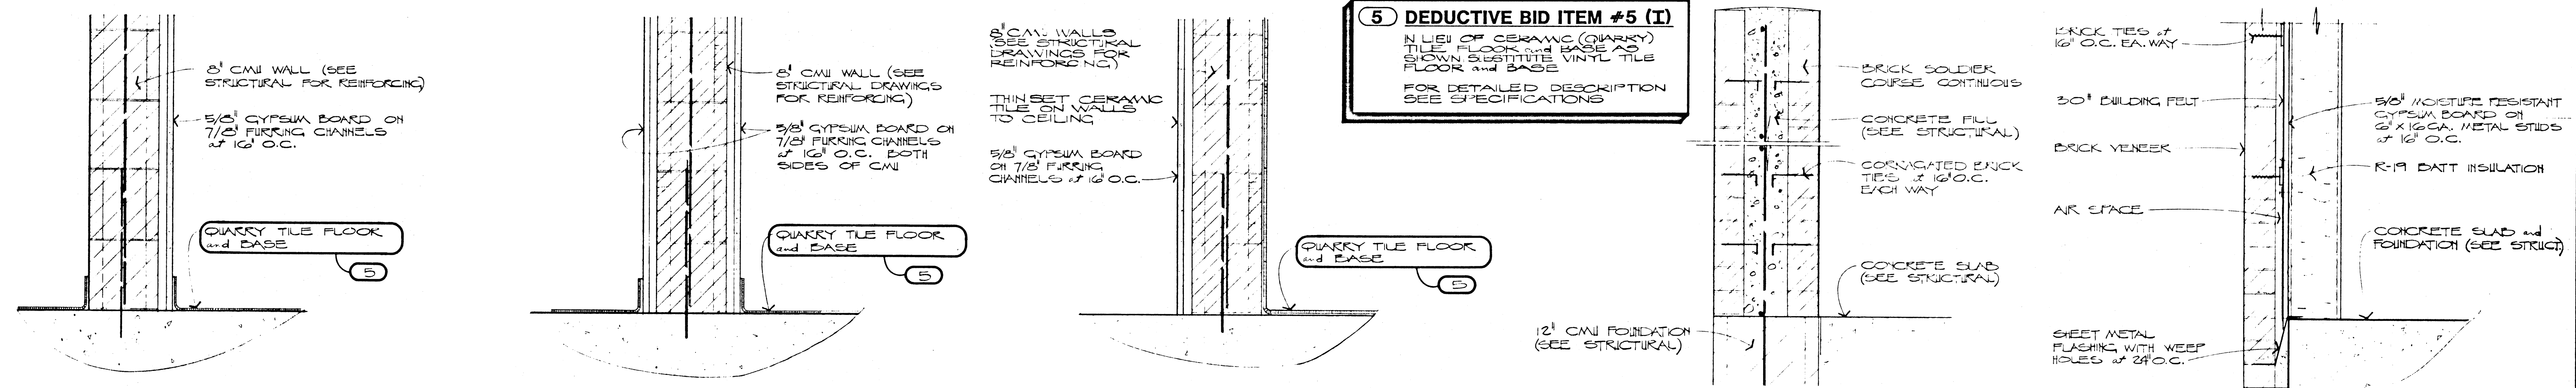

WALL TYPE 6 WALL TYPE 7 WALL TYPE 8 WALL TYPE 9 WALL TYPE 10

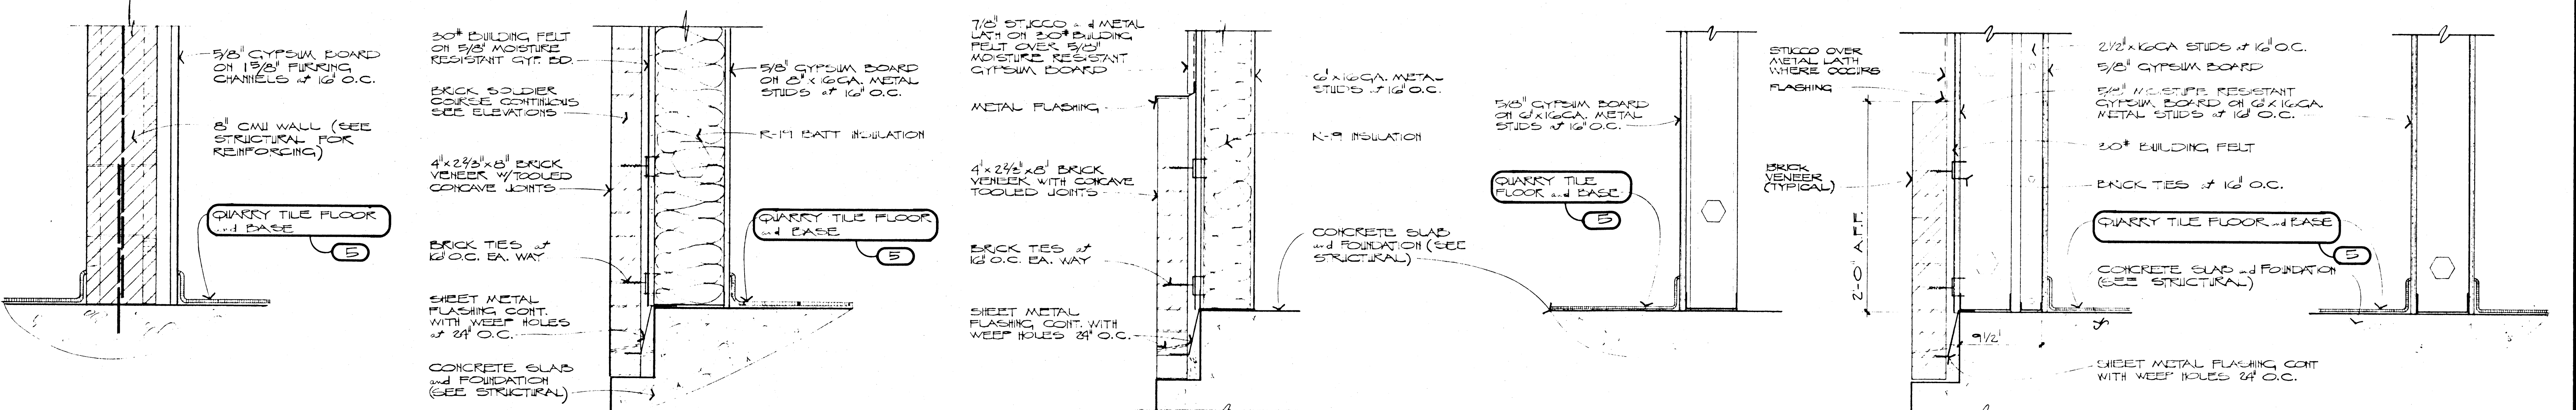

WALL TYPE 11 WALL TYPE 12 WALL TYPE 13 WALL TYPE 14 WALL TYPE 15 WALL TYPE 16

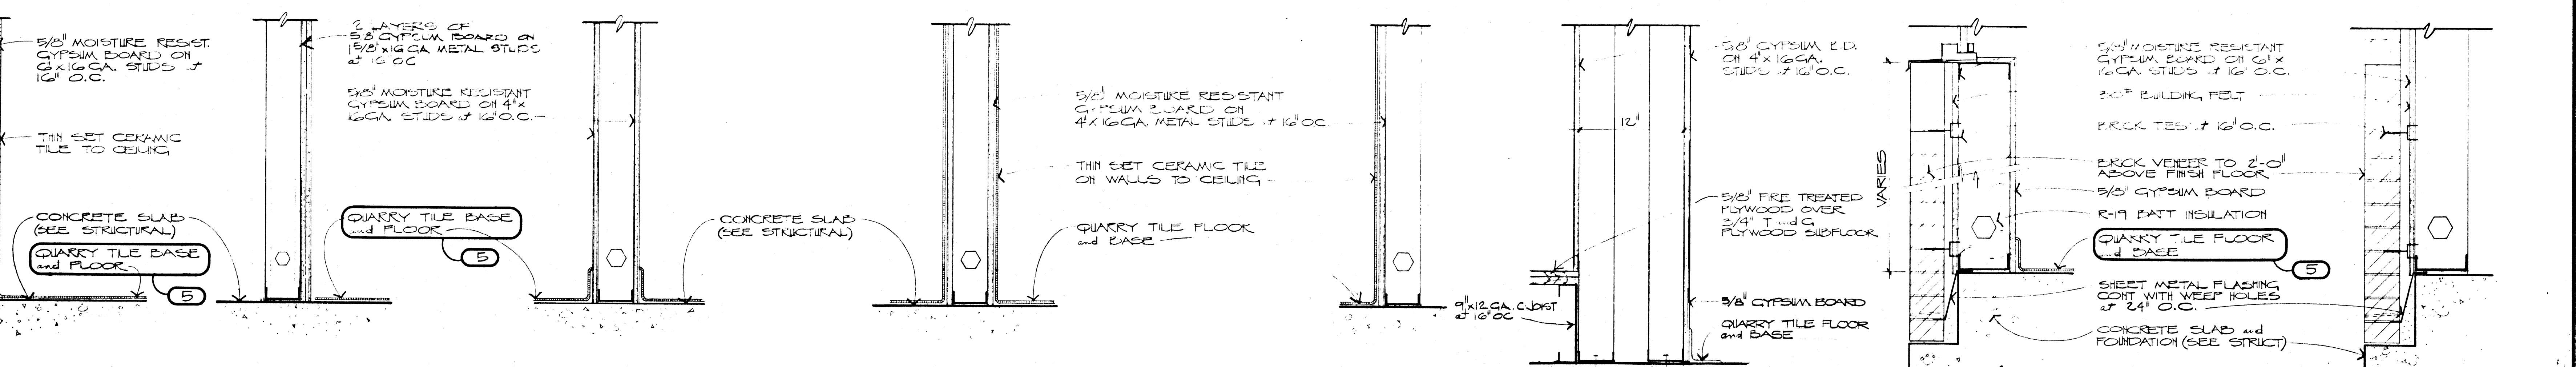

WALL TYPE 17 WALL TYPE 18 WALL TYPE 19 WALL TYPE 20 WALL TYPE 21 WALL TYPE 22 WALL TYPE 23 WALL TYPE 24

DATE: 10-15-13  
 DRAWN: [Name]  
 CHECKED: [Name]  
 DESIGNED: [Name]  
 JOB NO.: 241-13-10

**DOBROUSKY KITTRELL GARLOCK** aia  
 Architects  
 5885 CAMBRIDGE ST., LAS VEGAS, NEVADA 89109 (702) 733-0488

Center  
 Transportation  
 Downtown  
 Las Vegas, Nevada

SHEET  
**A-26**  
 OF 35 OF 65  
 FILE NUMBER 590-21