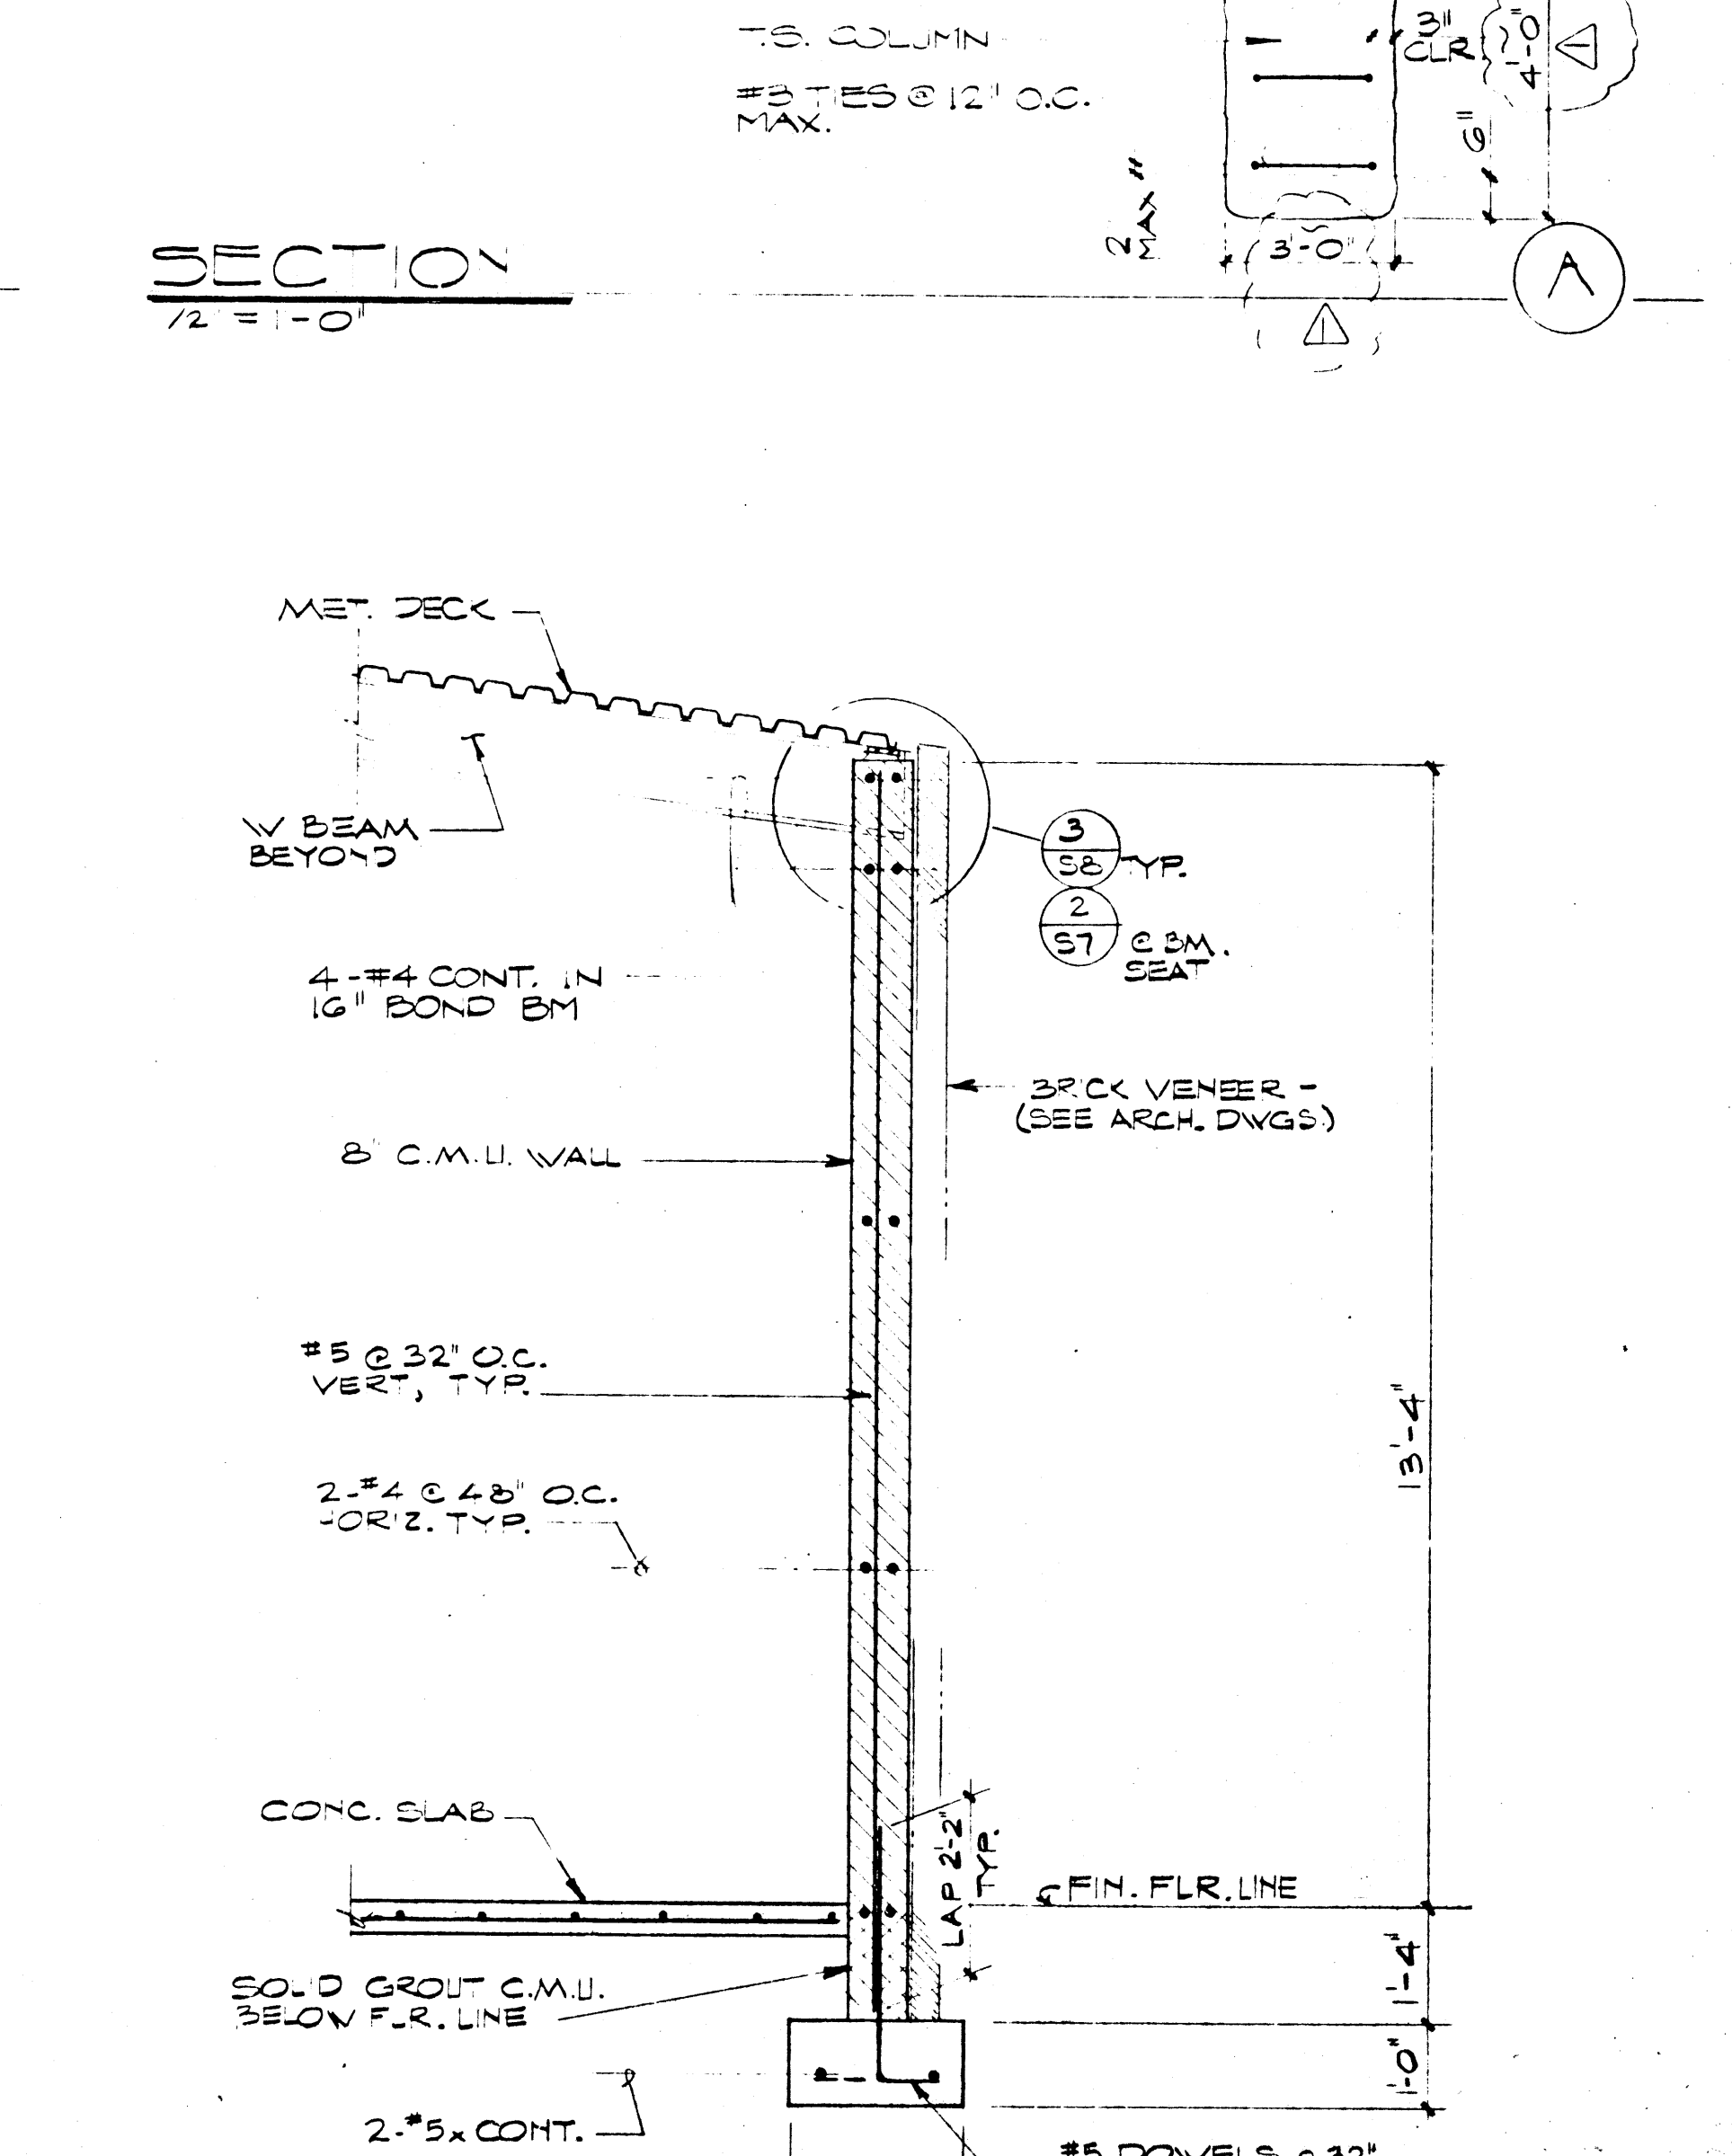
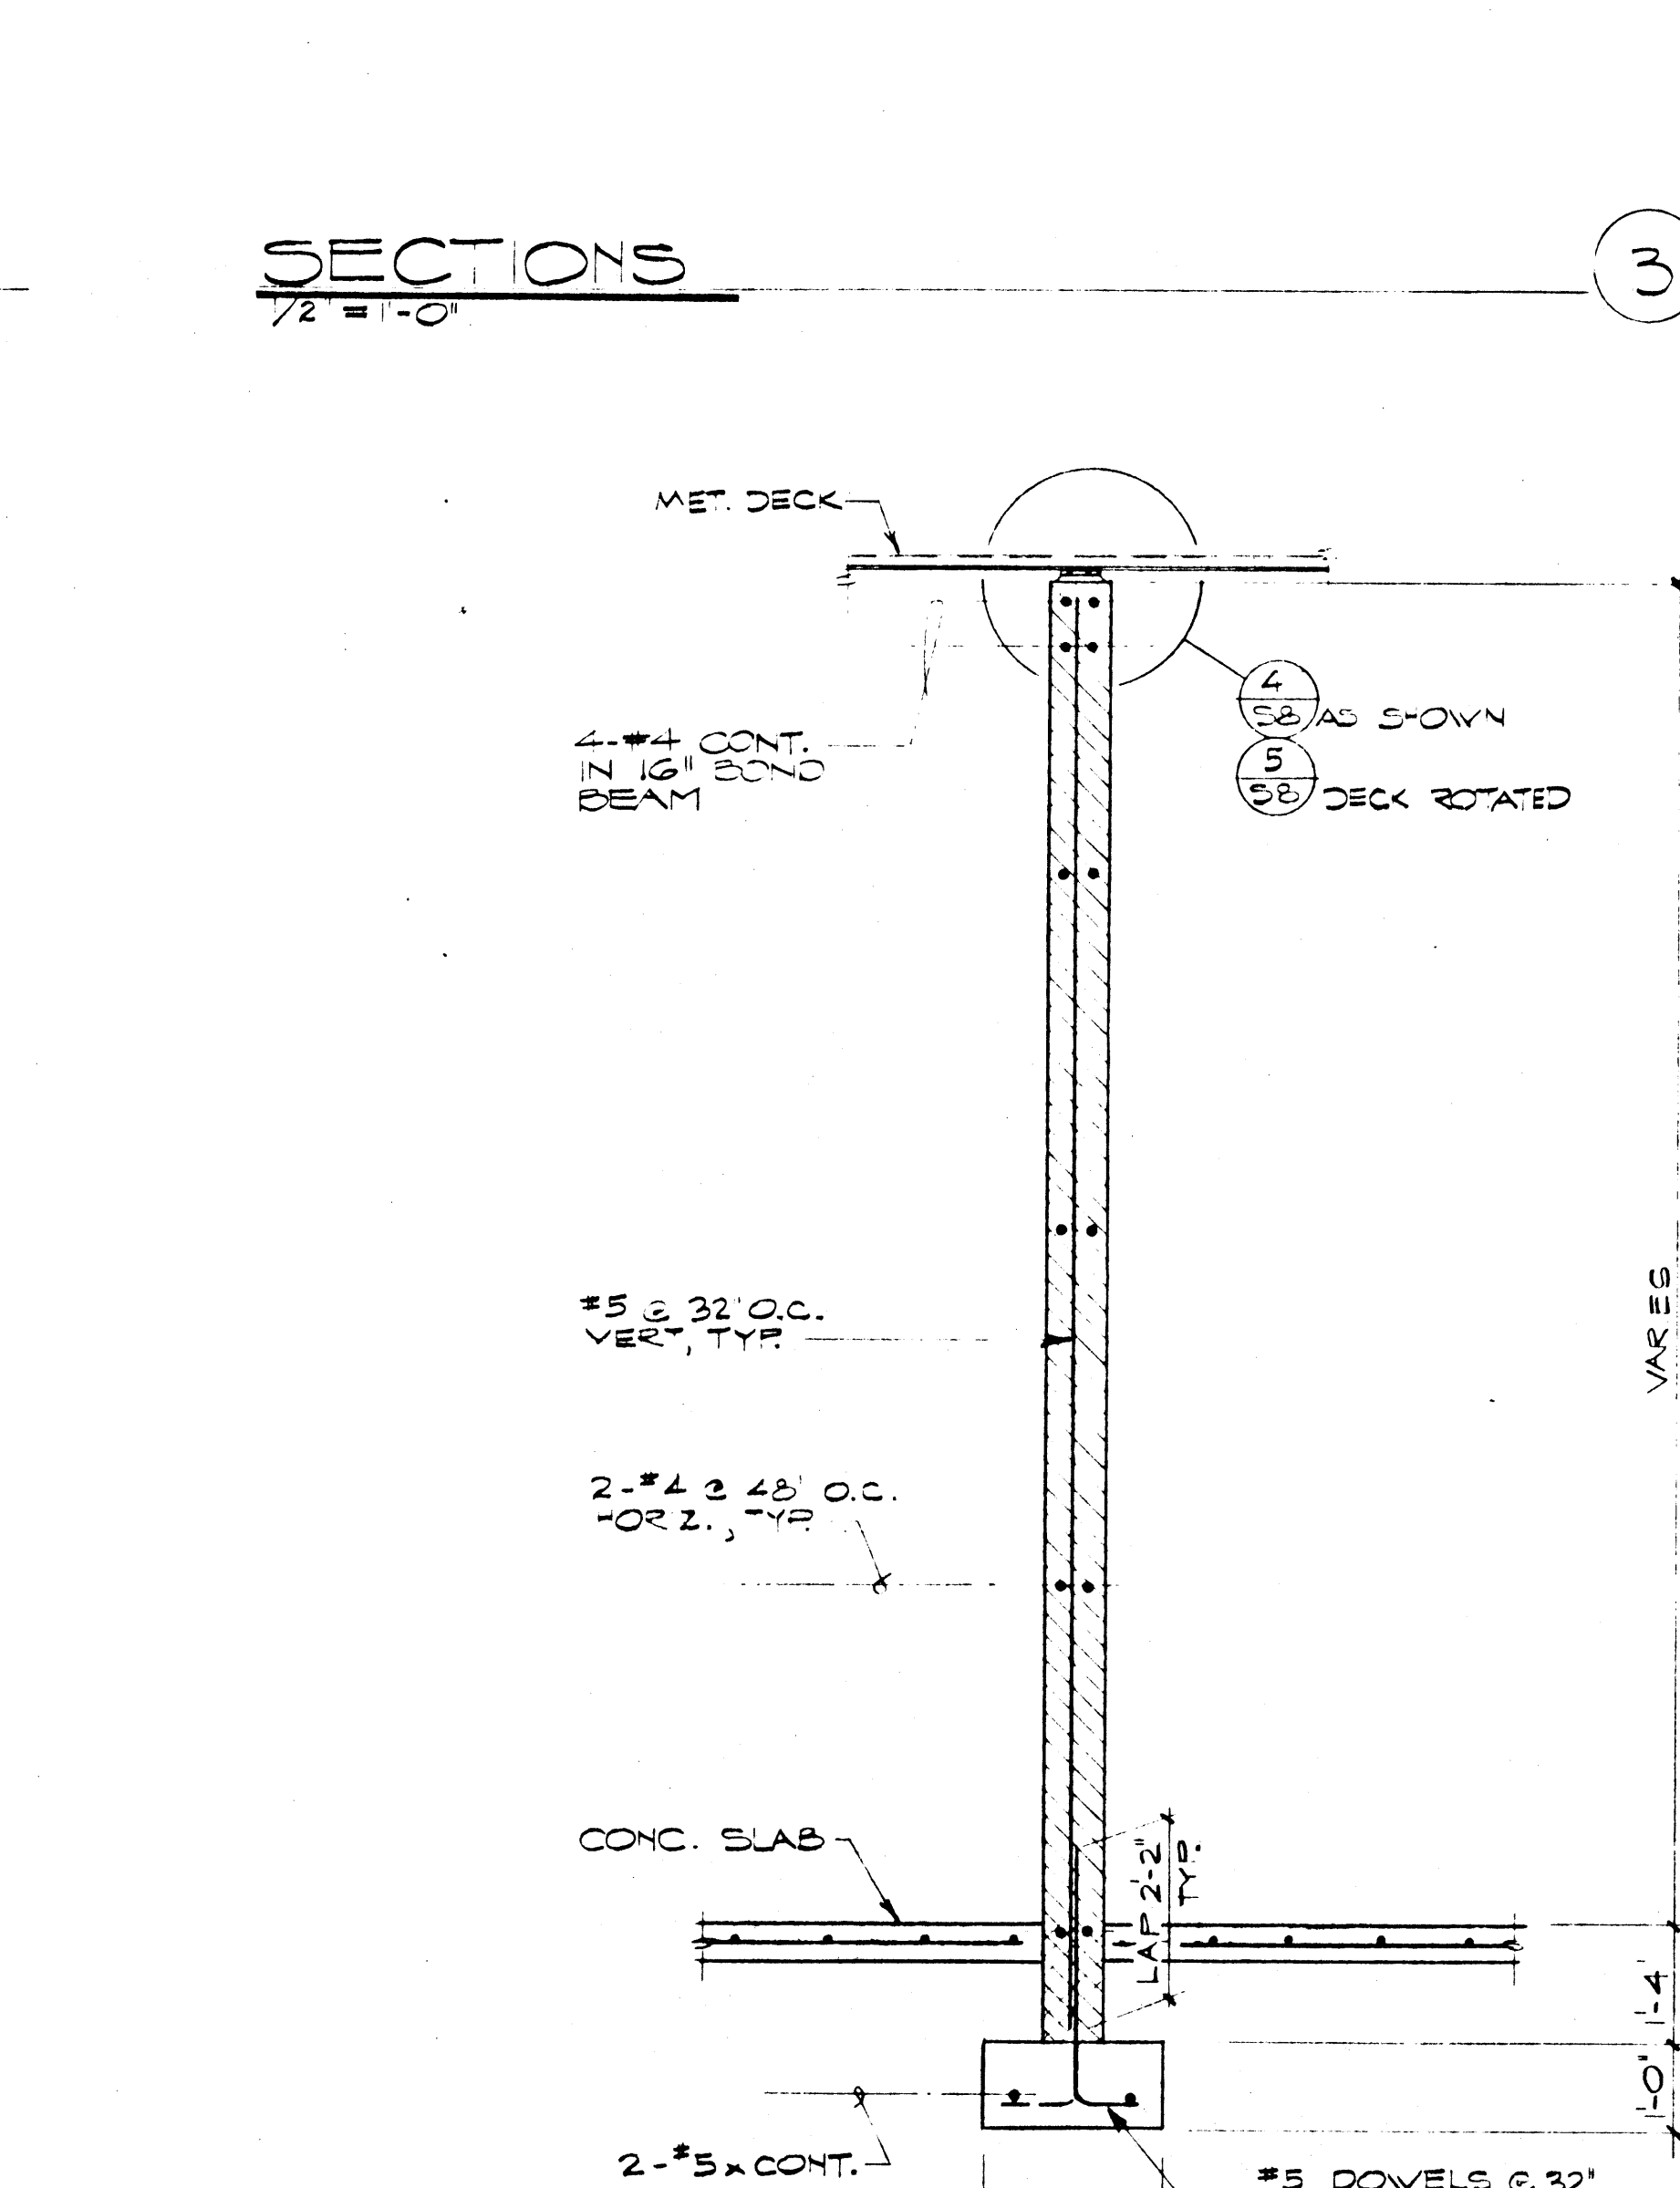
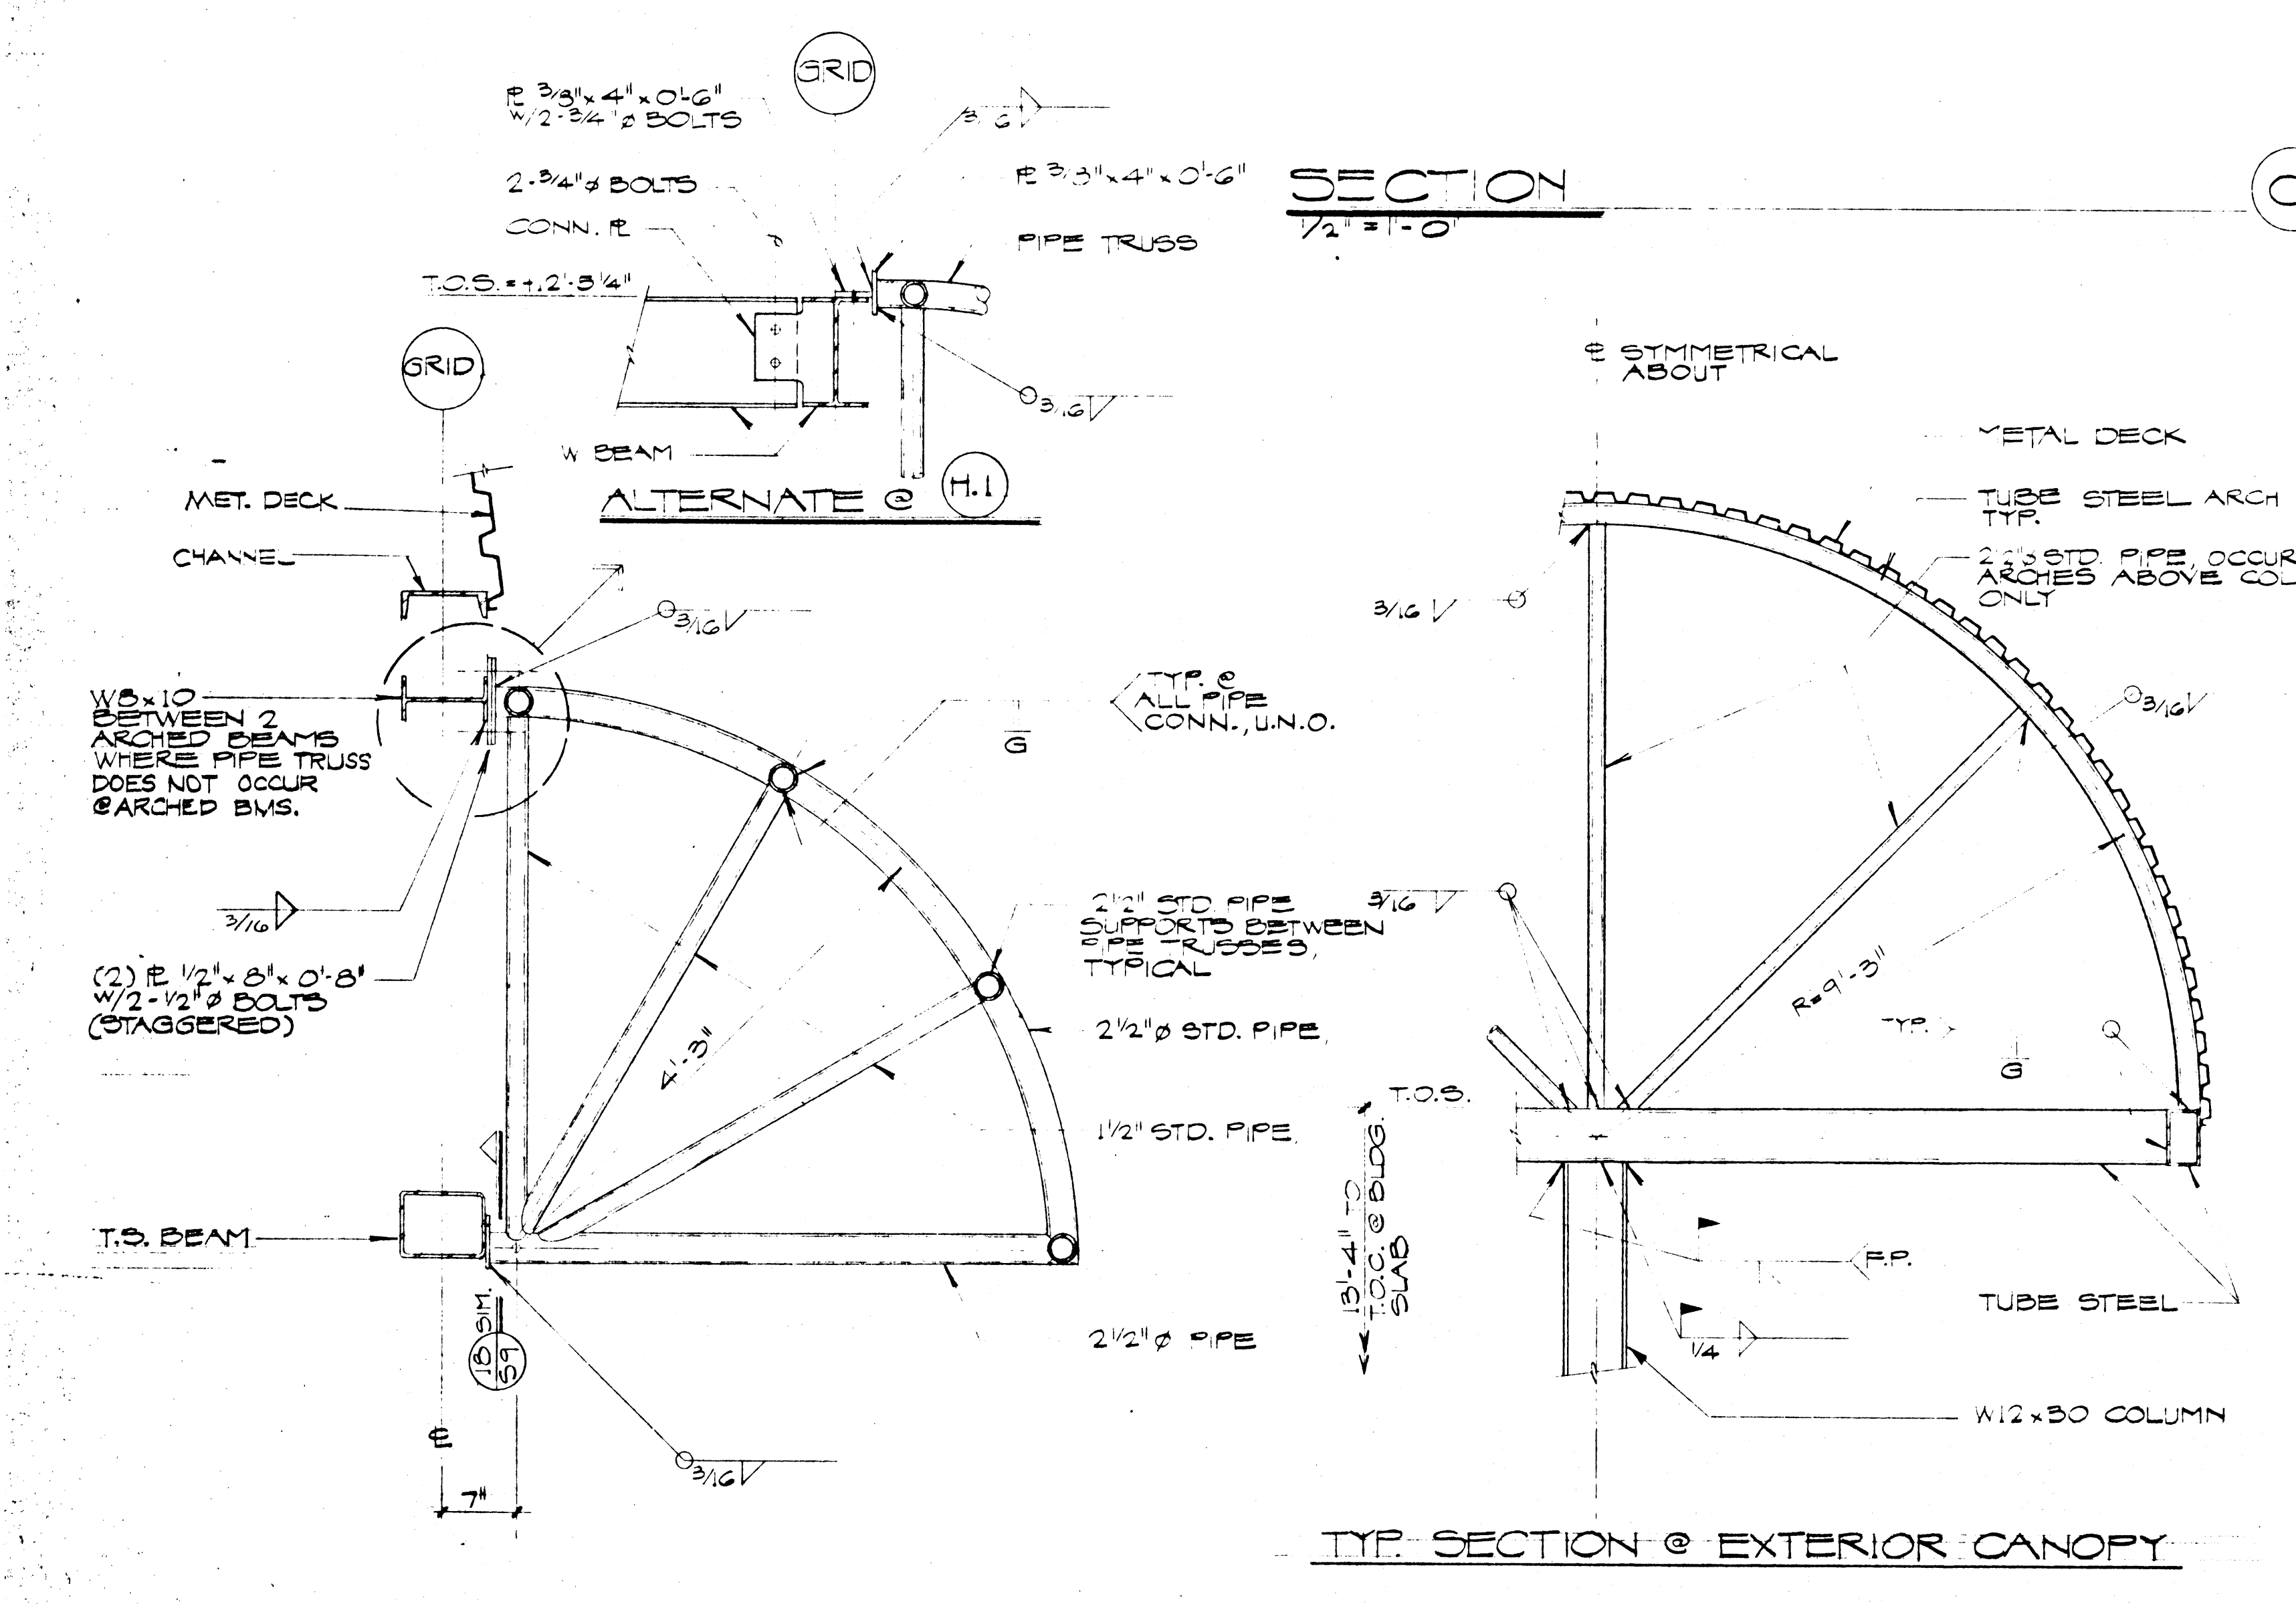
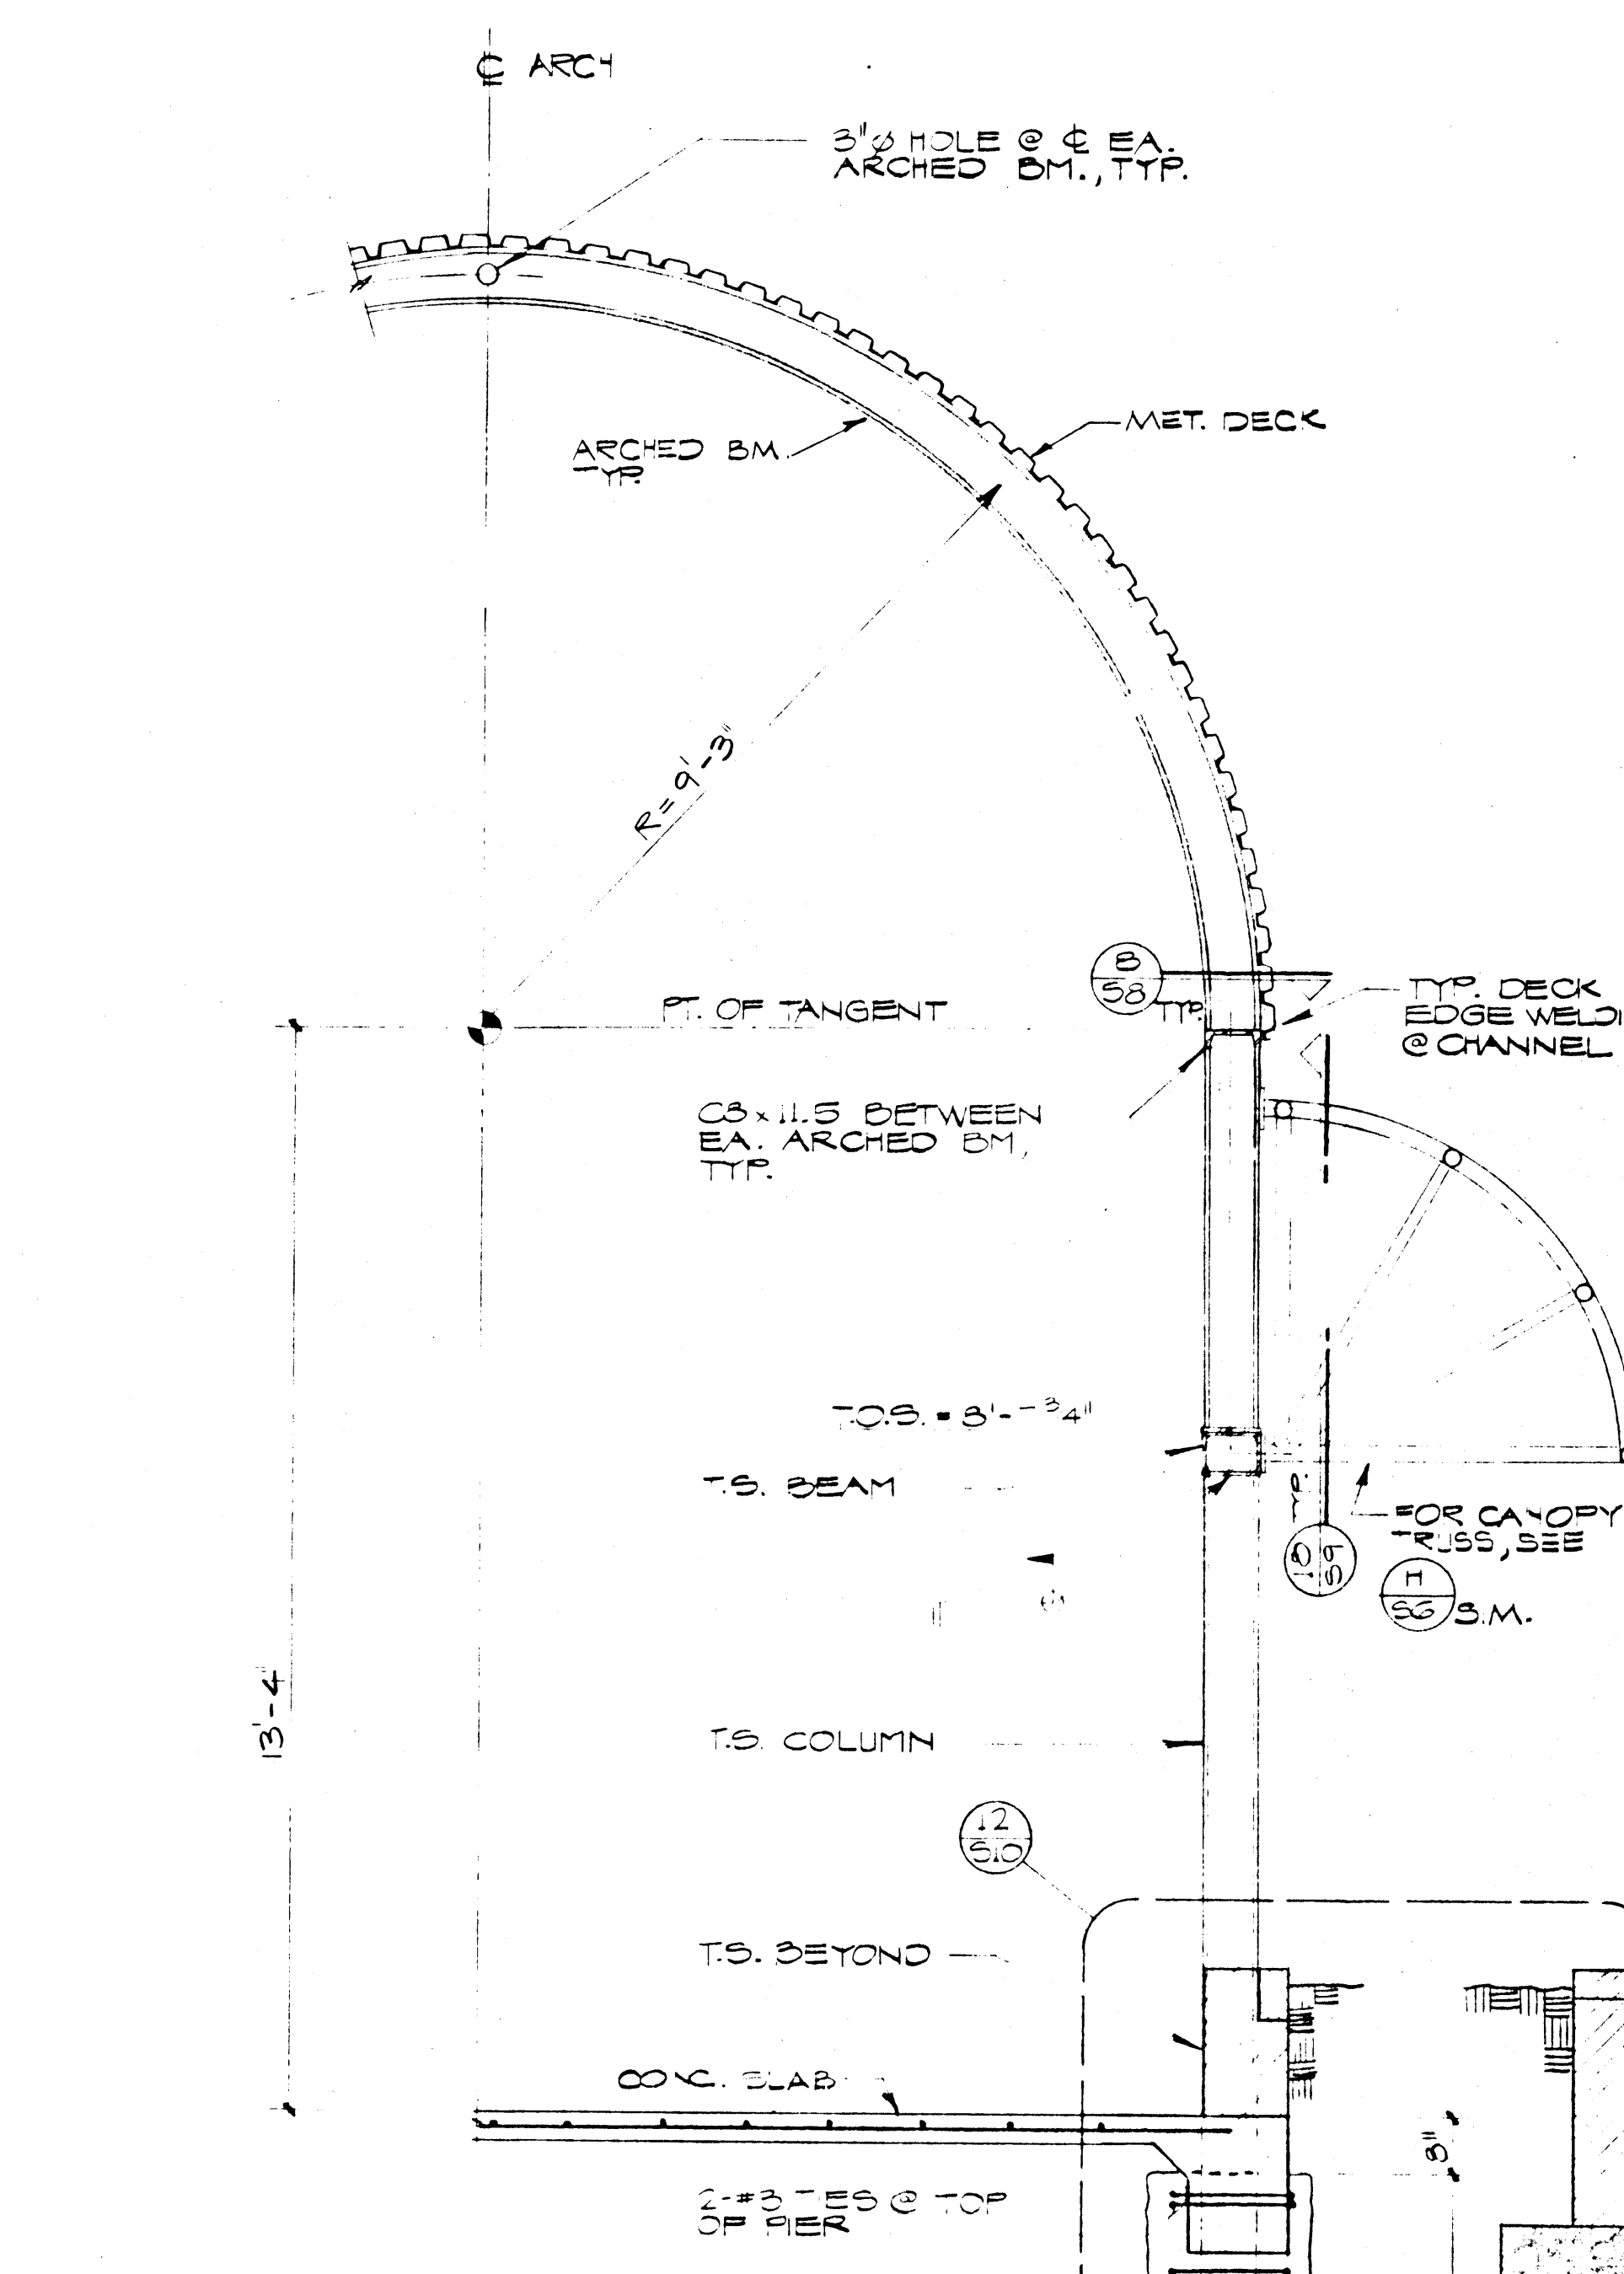
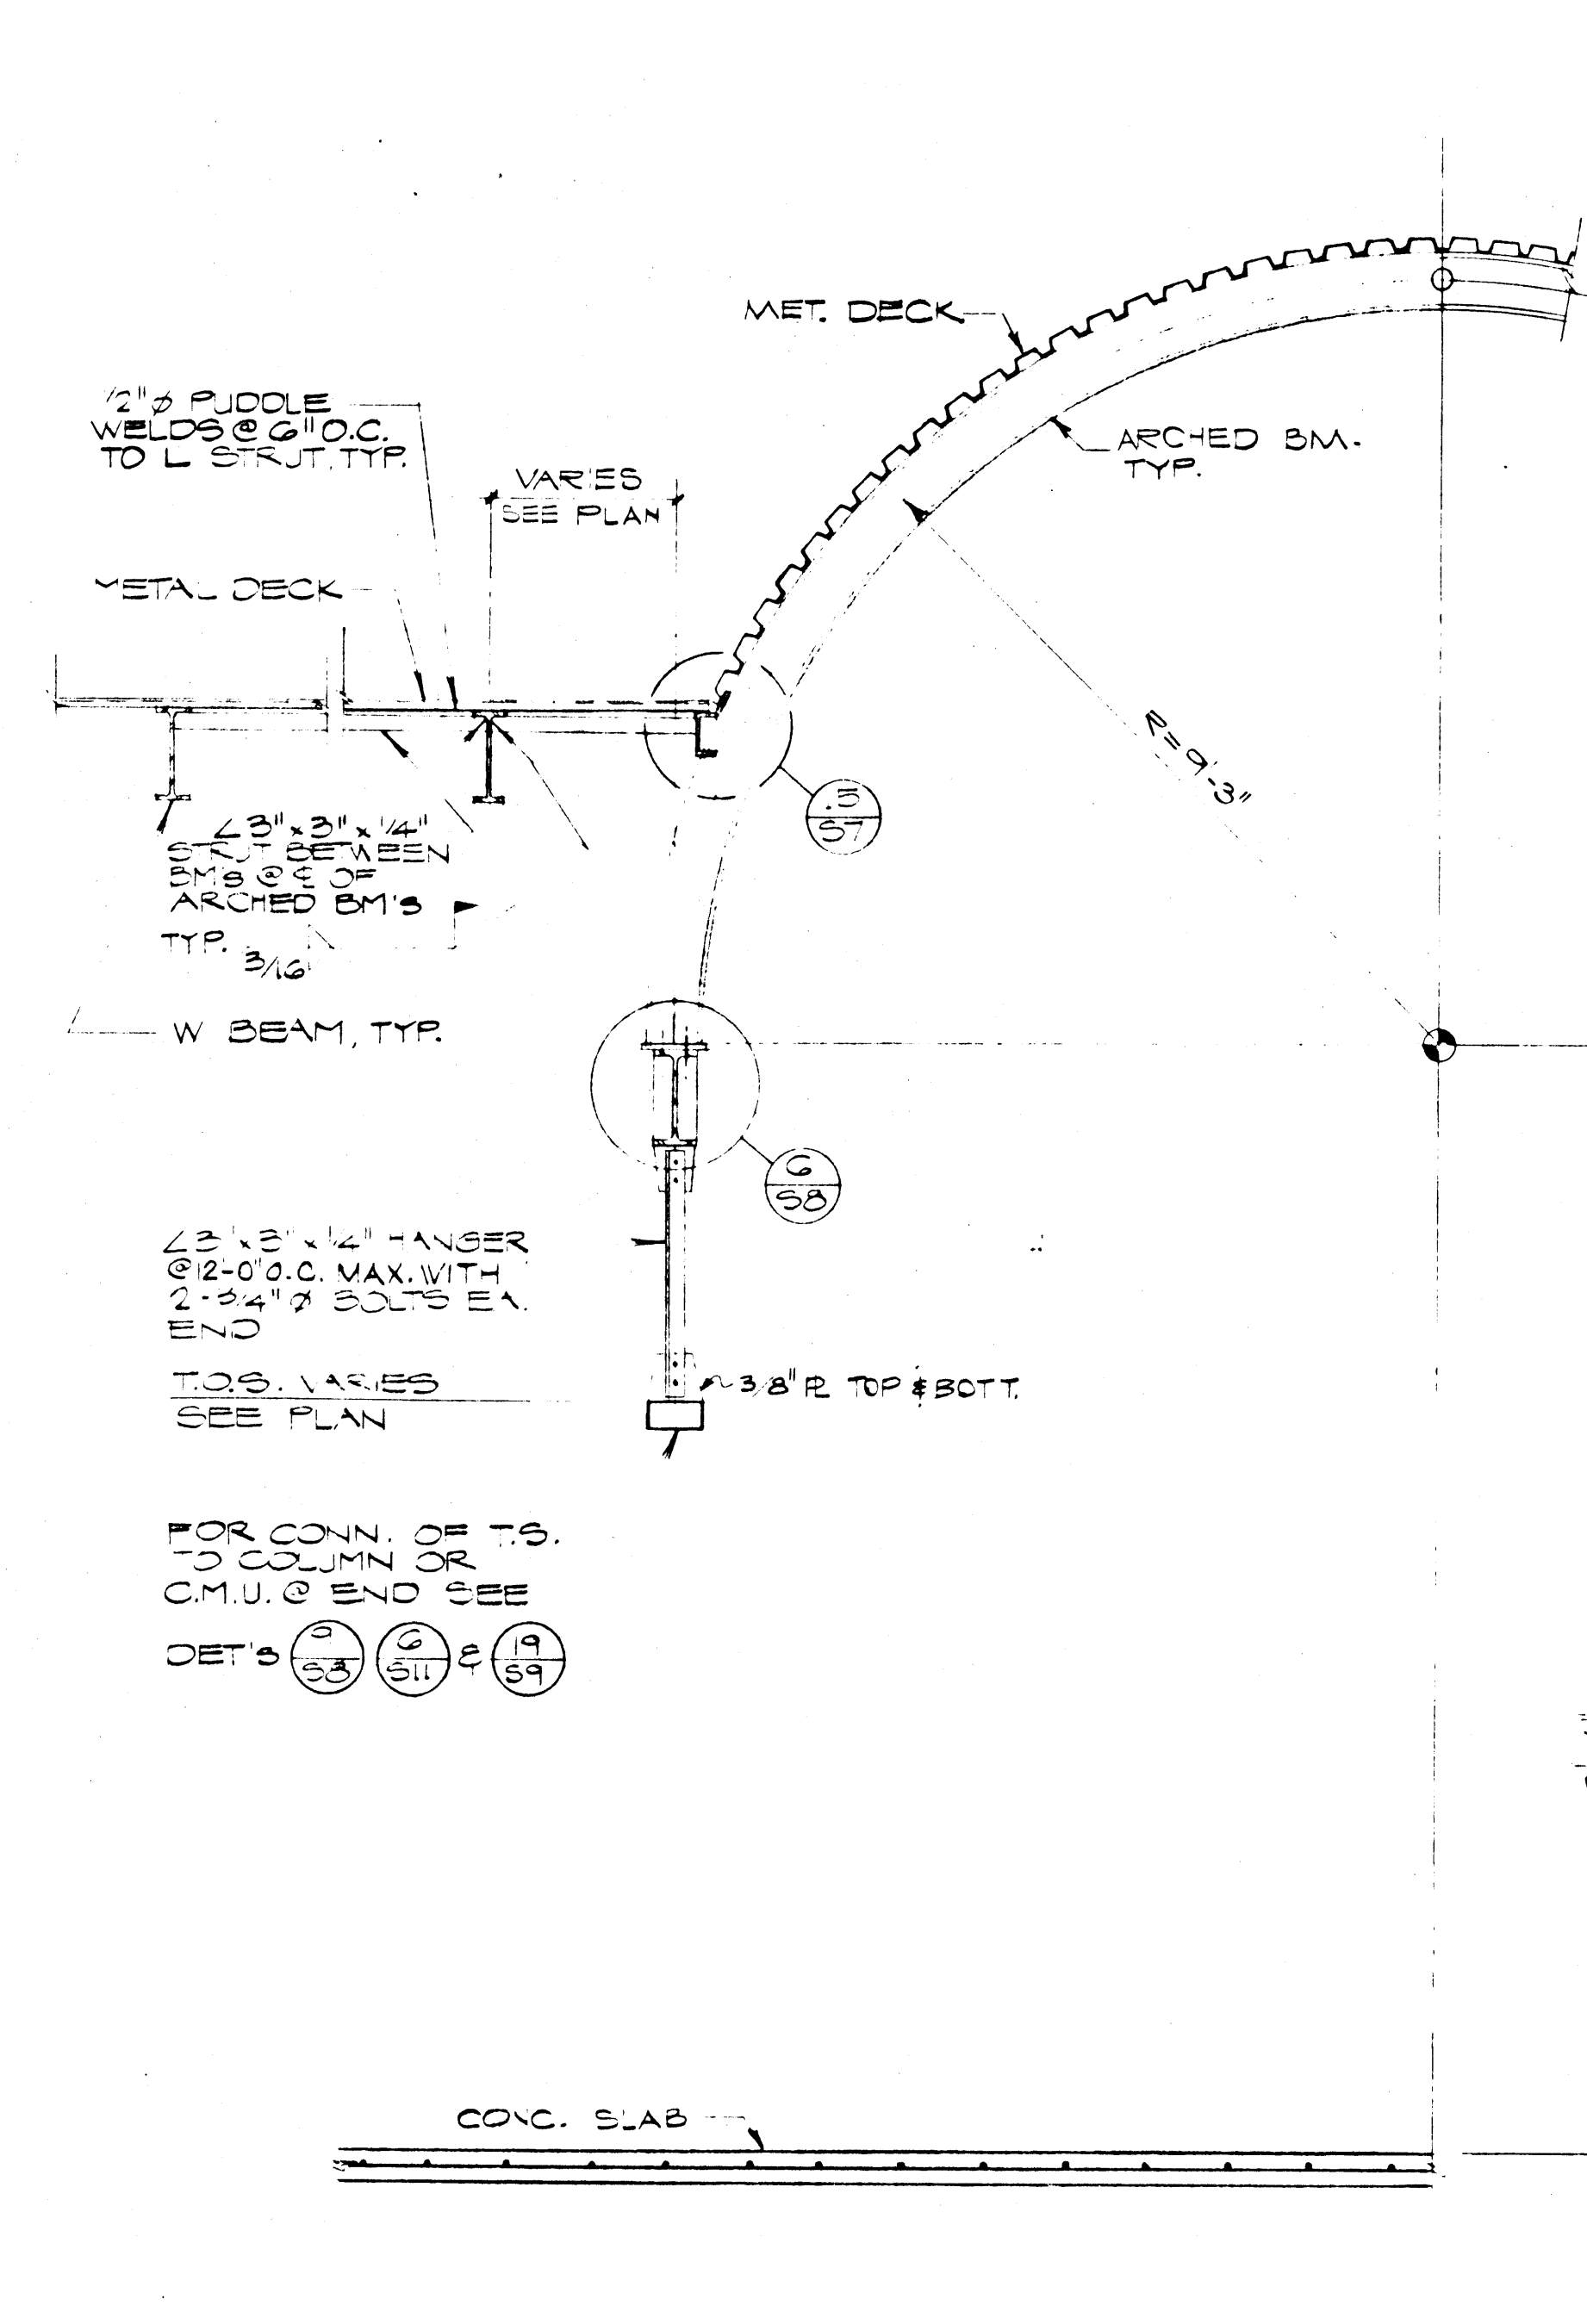
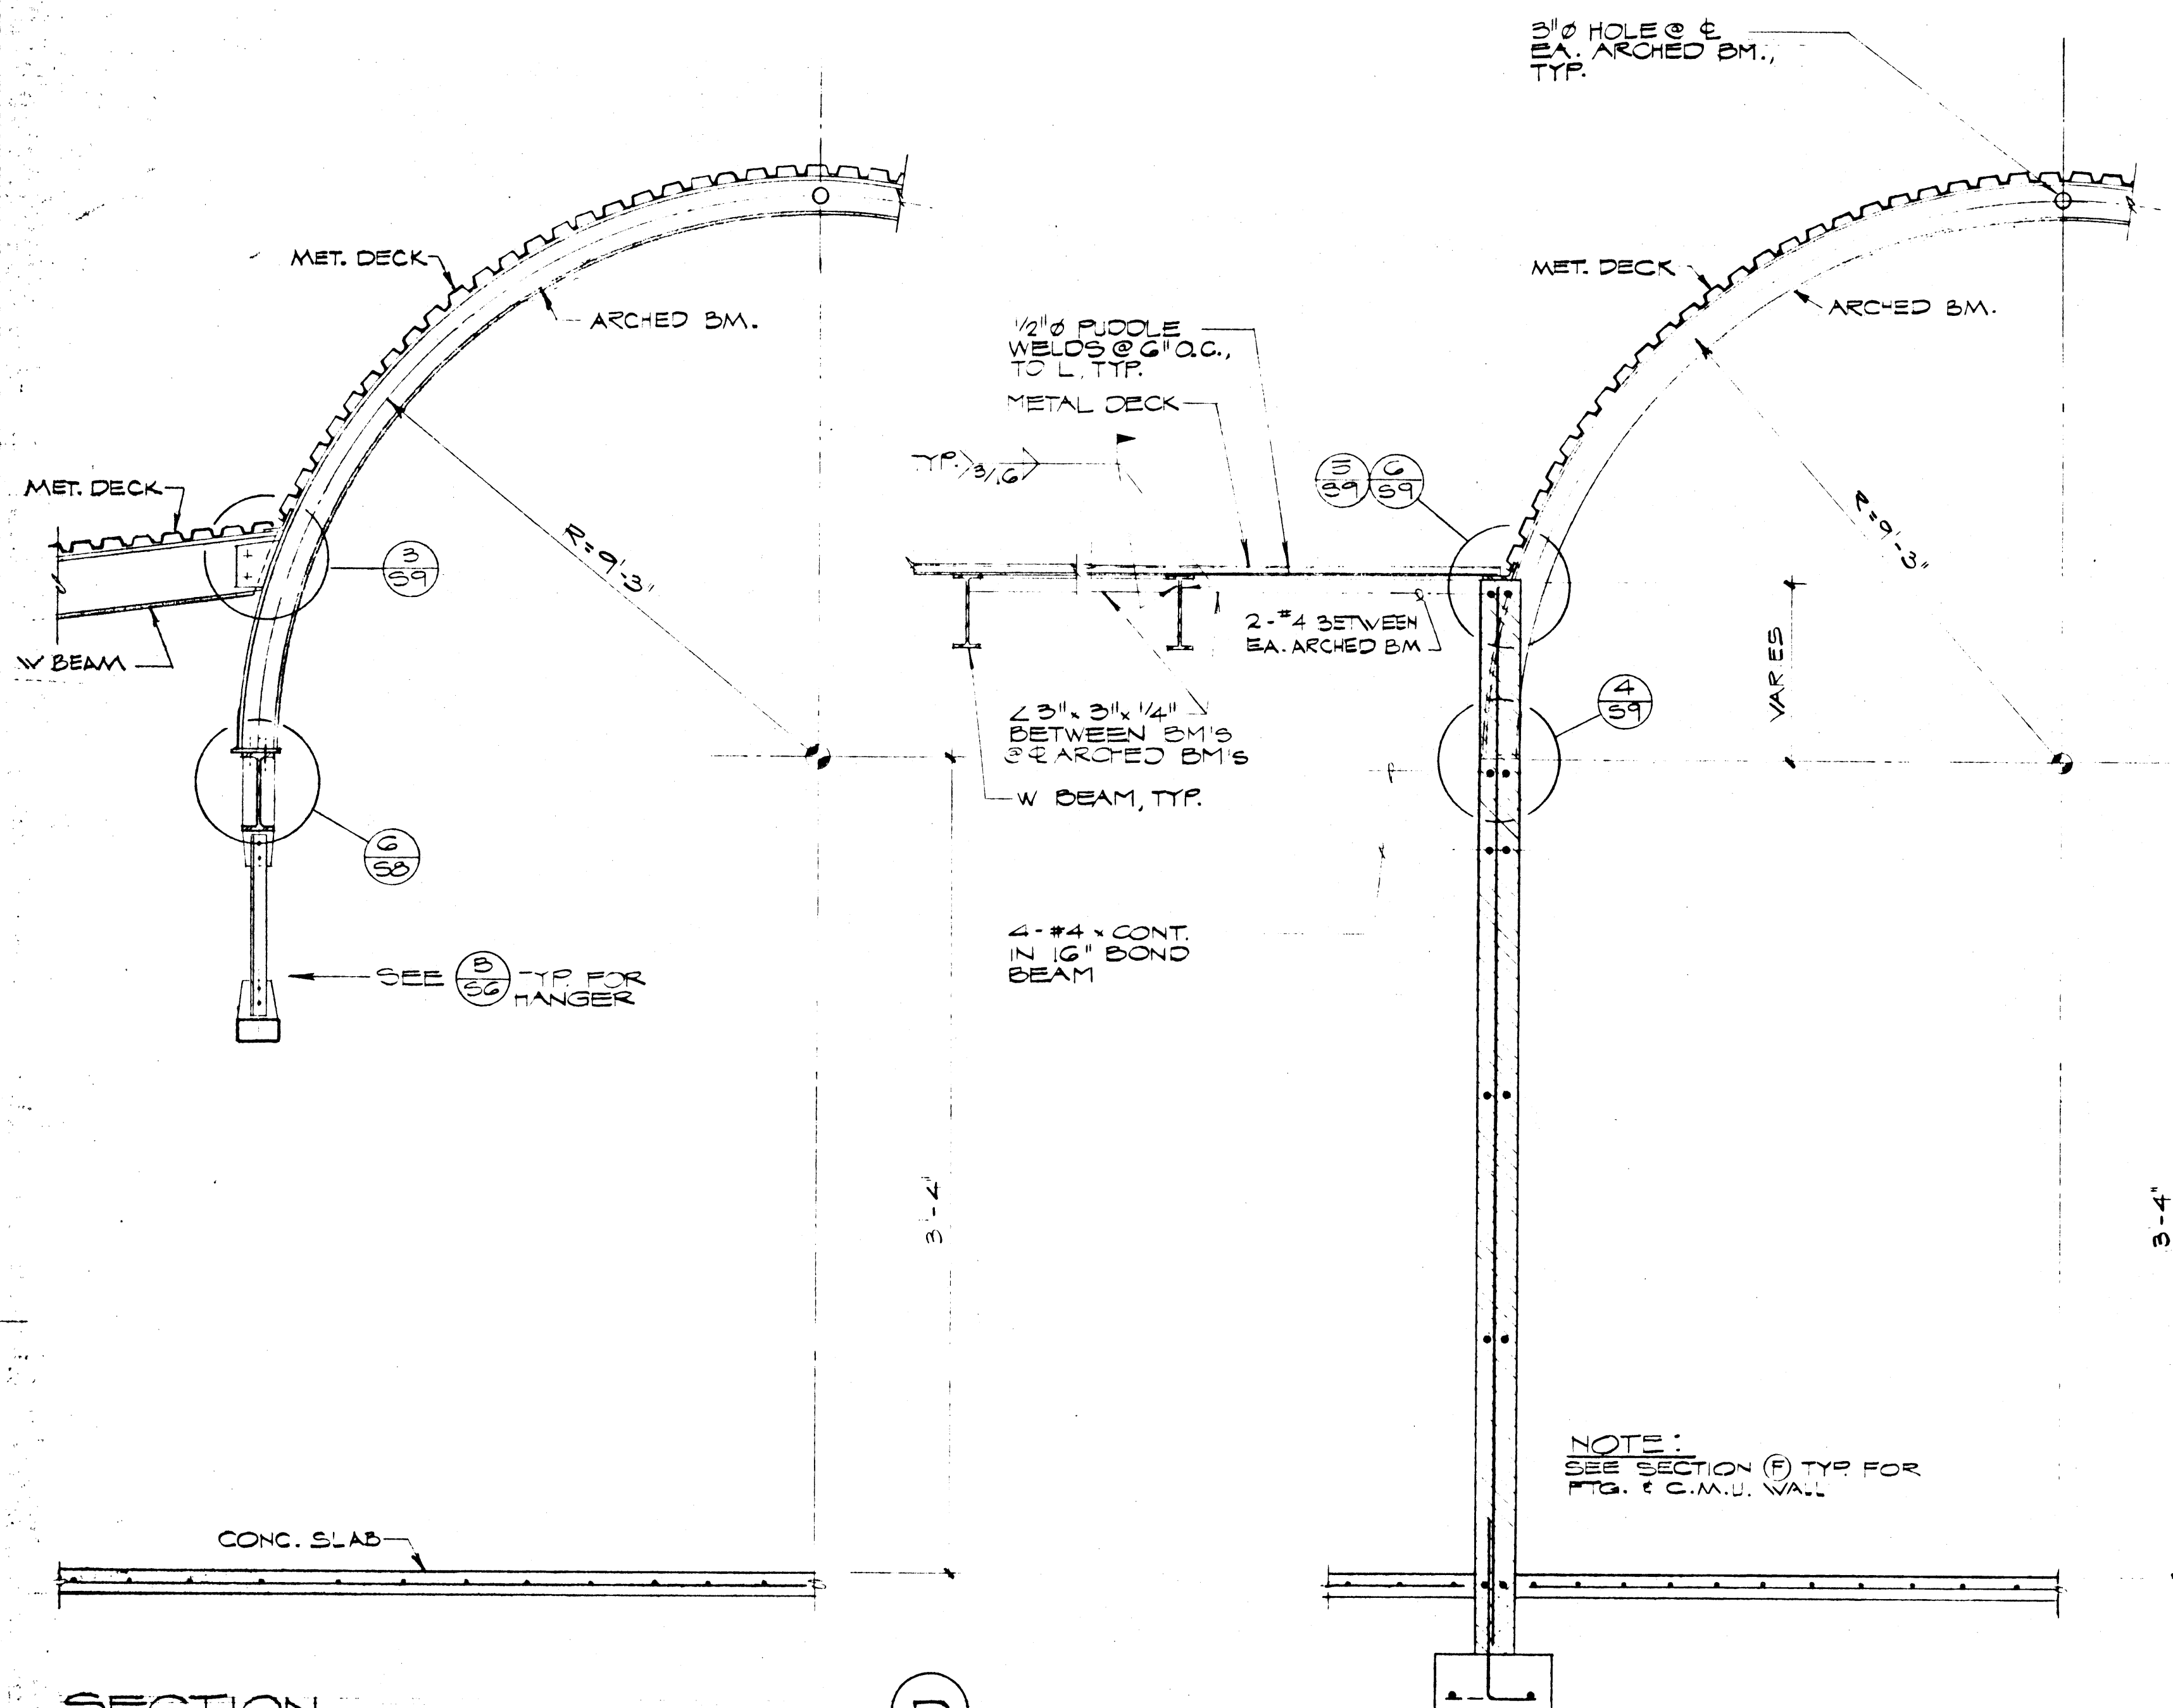


11-15-B6 APPENDIX A

GUNNY, BRIZENDINE & POGGEMEYER
ENGINEERS & ARCHITECTS
1111 W. WASHINGTON DRIVE
LAS VEGAS, NEVADA 89101
TEL: 792-1111
FAX: 792-1111

DOBROSKY KITTRELL GARLOCK
Architects
3333 CARLISLE ST. LAS VEGAS, NEVADA 89109
(702) 735-0443

City of Las Vegas
Downtown Transportation Center
Las Vegas, Nevada

SET

S-6

48 OF 65

FILE NUMBER 59021