
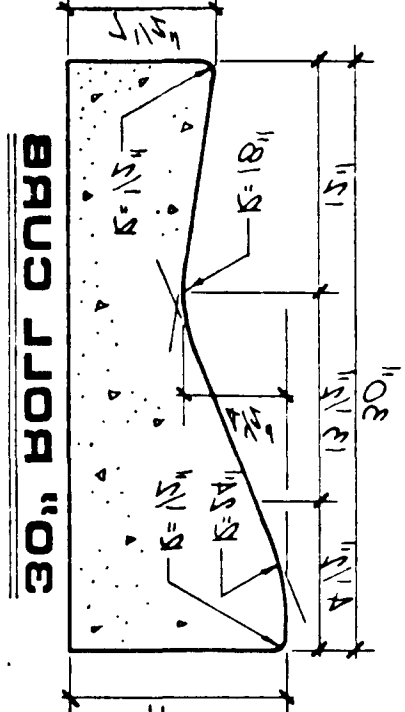


OK. 10 SHEETS  
 SHEET 4


3888-3  
 TAD\NOM  
 1987 NOM  
 DATE  
 BY  
 NO. NO. 3888-3

CRIMSON RIDGE - UNIT 3  
 RED SATURN DRIVE

STREET PLAN & PROFILE

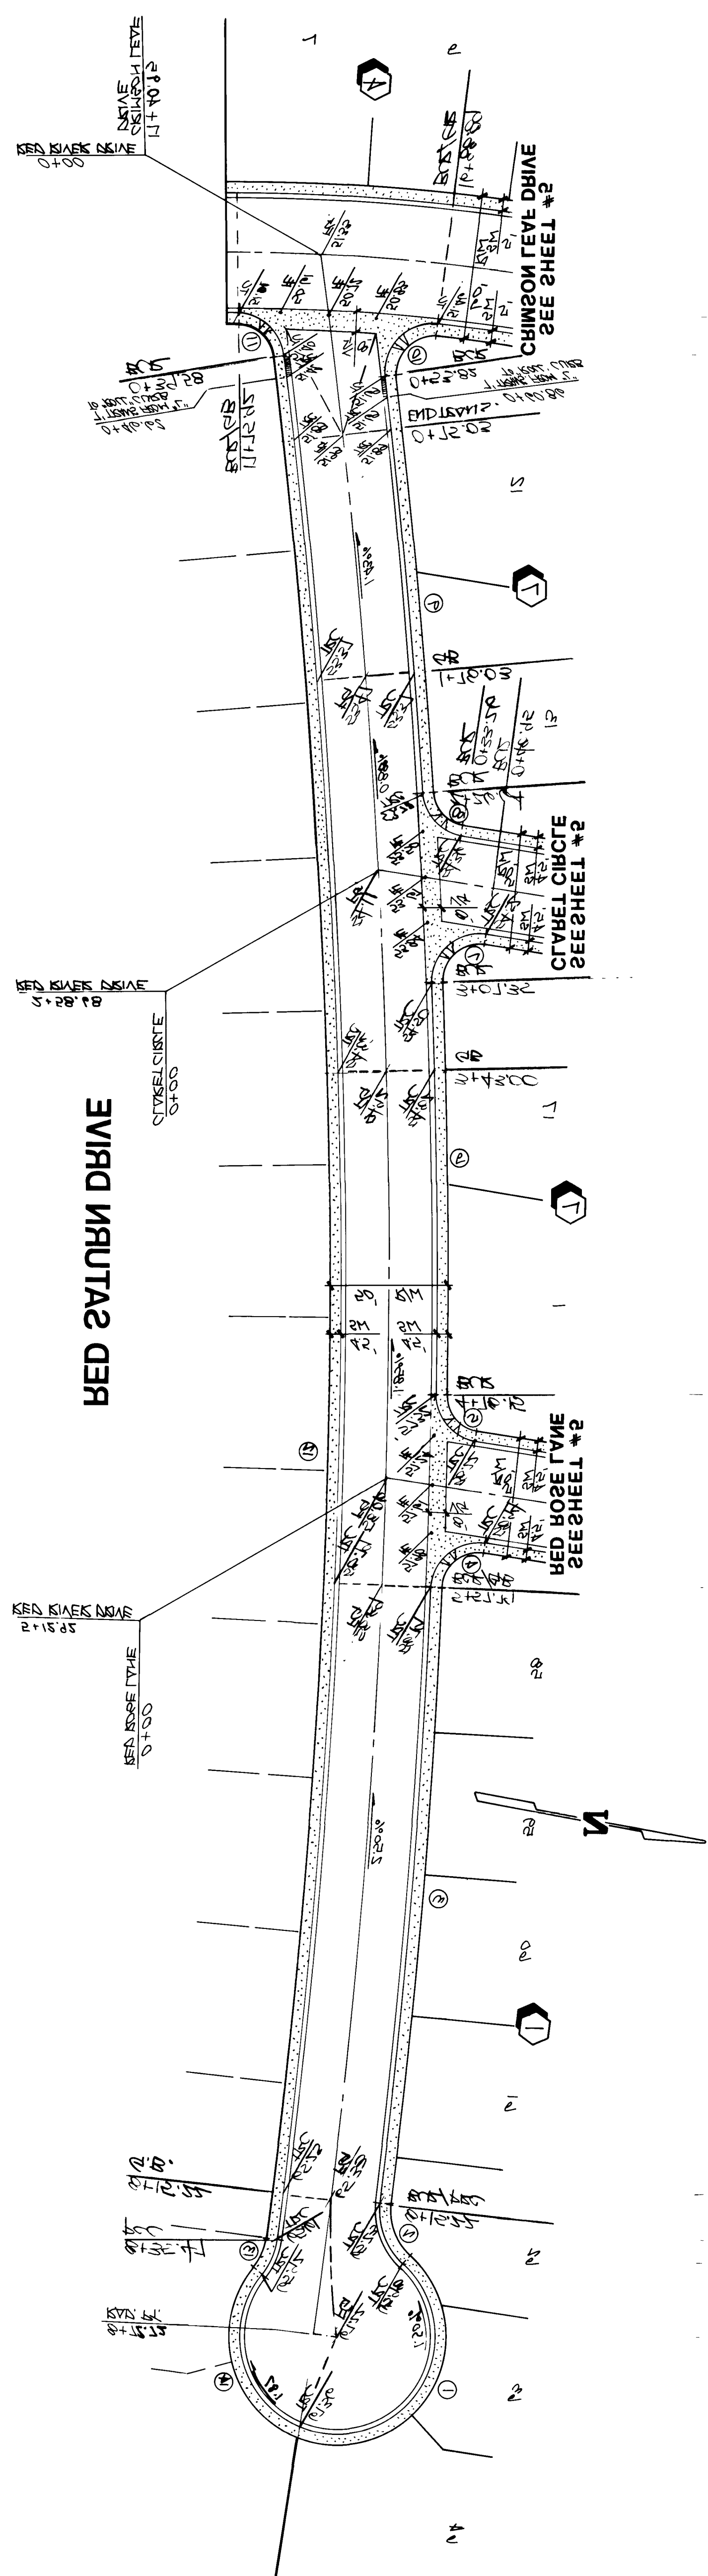



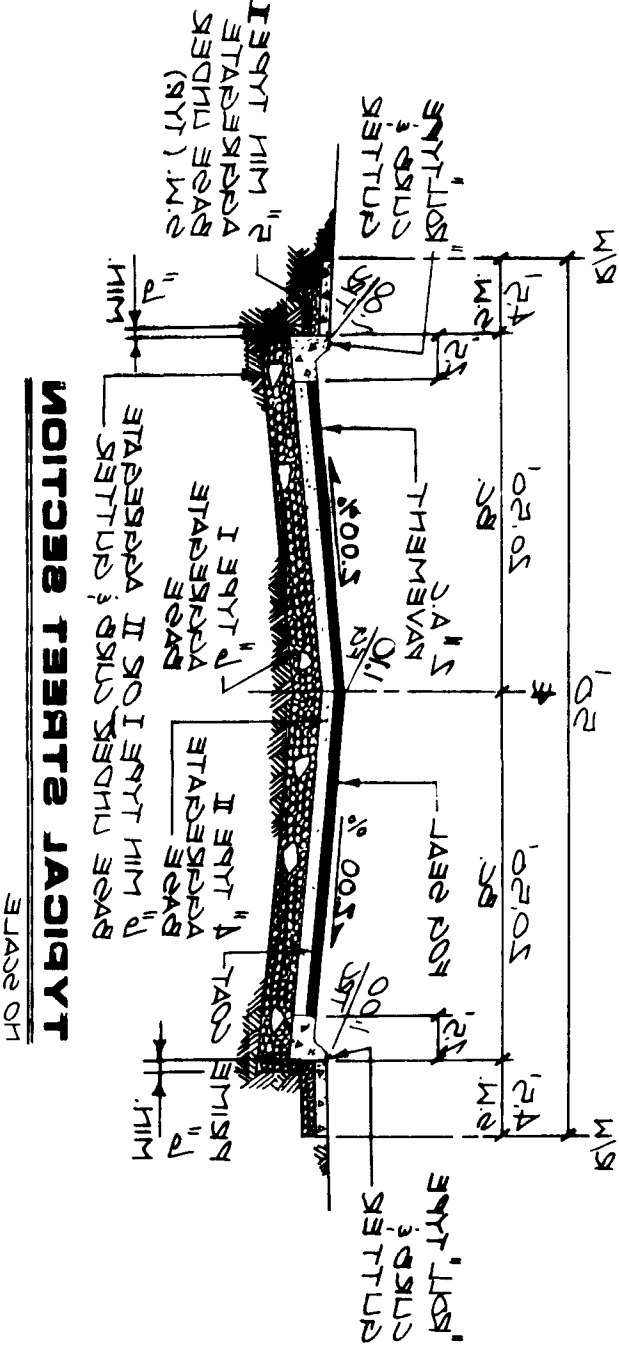

CONSULTING ENGINEERS - PLANNERS  
 3325 SOUTH RAINBOW BOULEVARD  
 LAS VEGAS, NEVADA 89105 PHONE (702) 873-7220

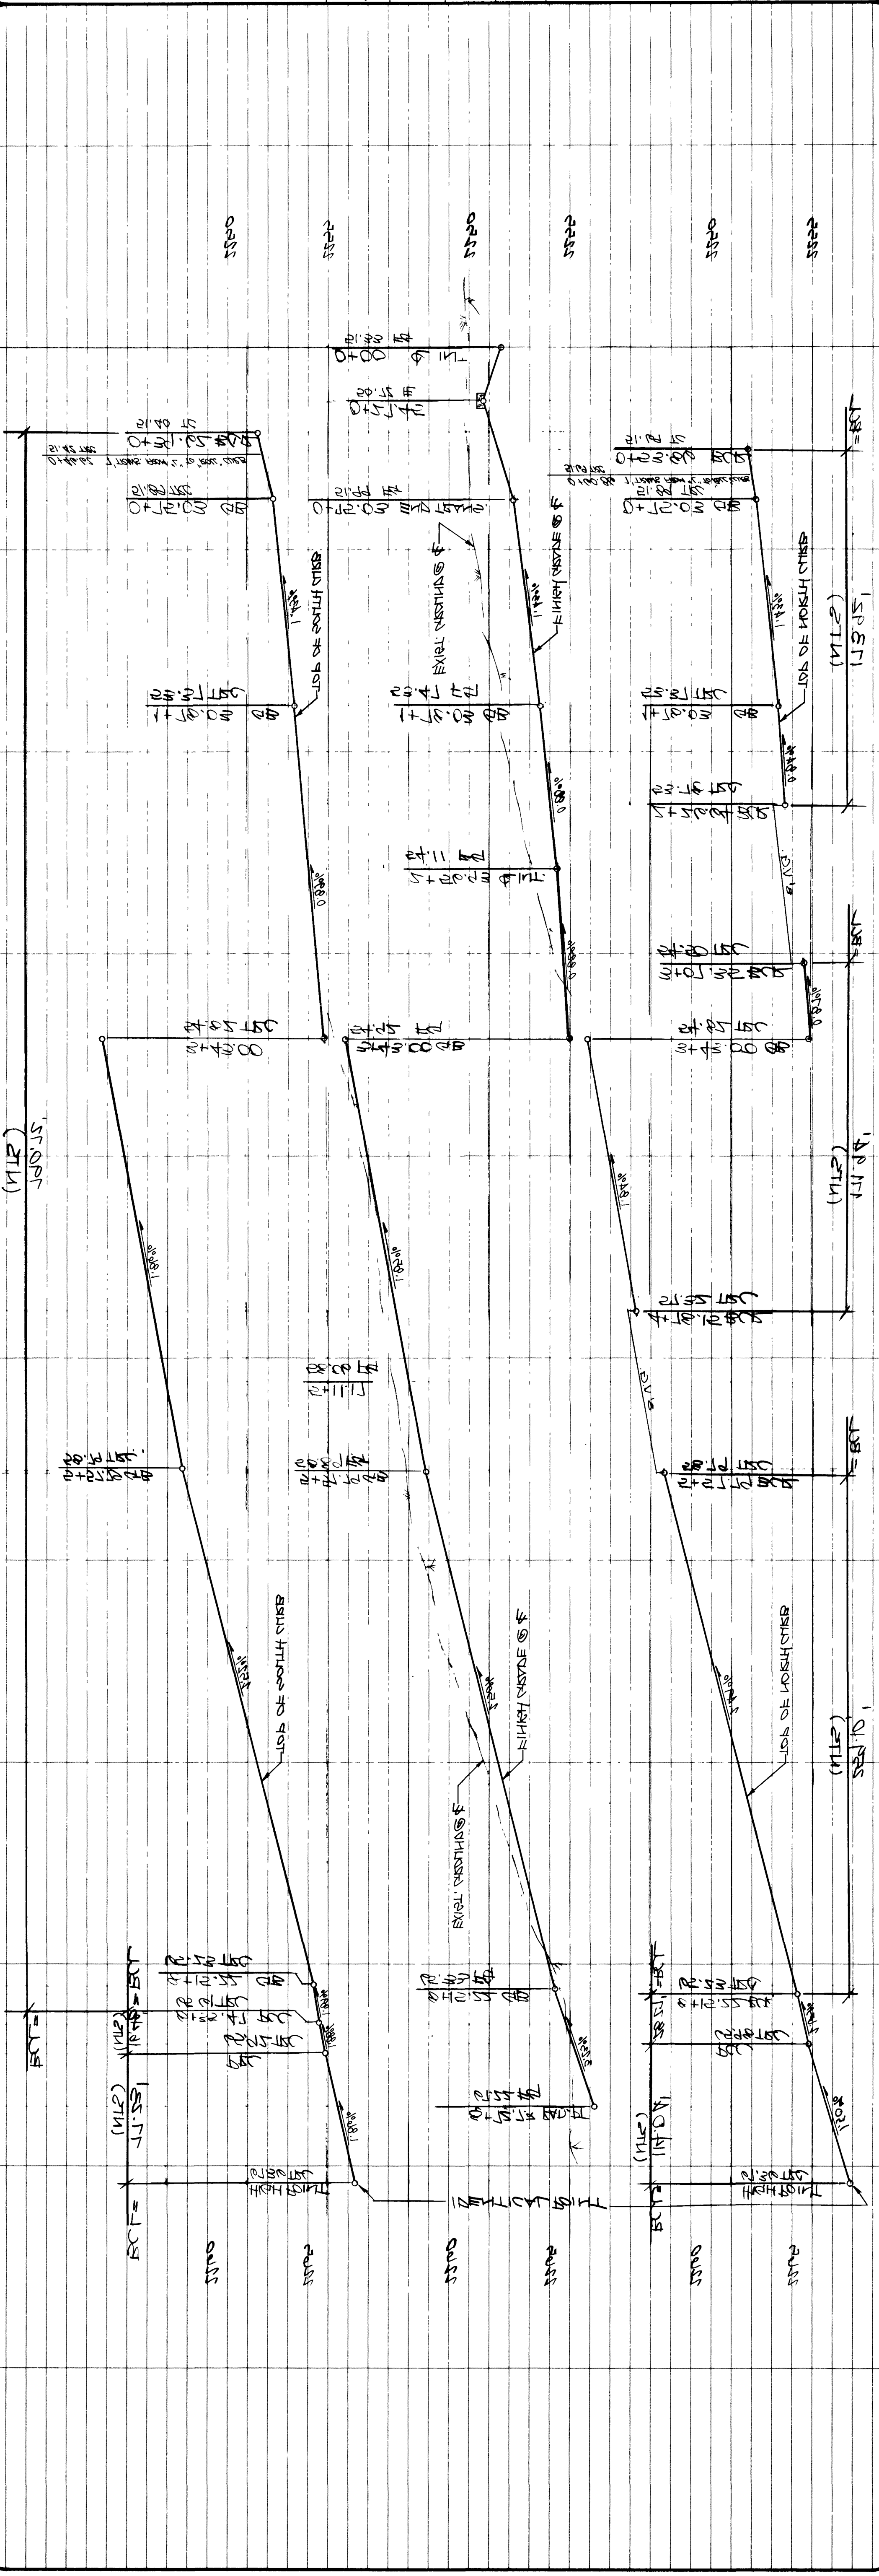


10

DATE	
BY	
CHECKED	
APPROVED	




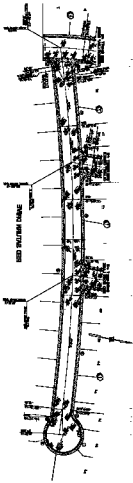

