


NOTE:
 18" SEPARATION BETWEEN WATER AND SEWER IS REQUIRED, OTHERWISE CONCRETE ENCASE
 10" EACH SIDE OF CROSSING.

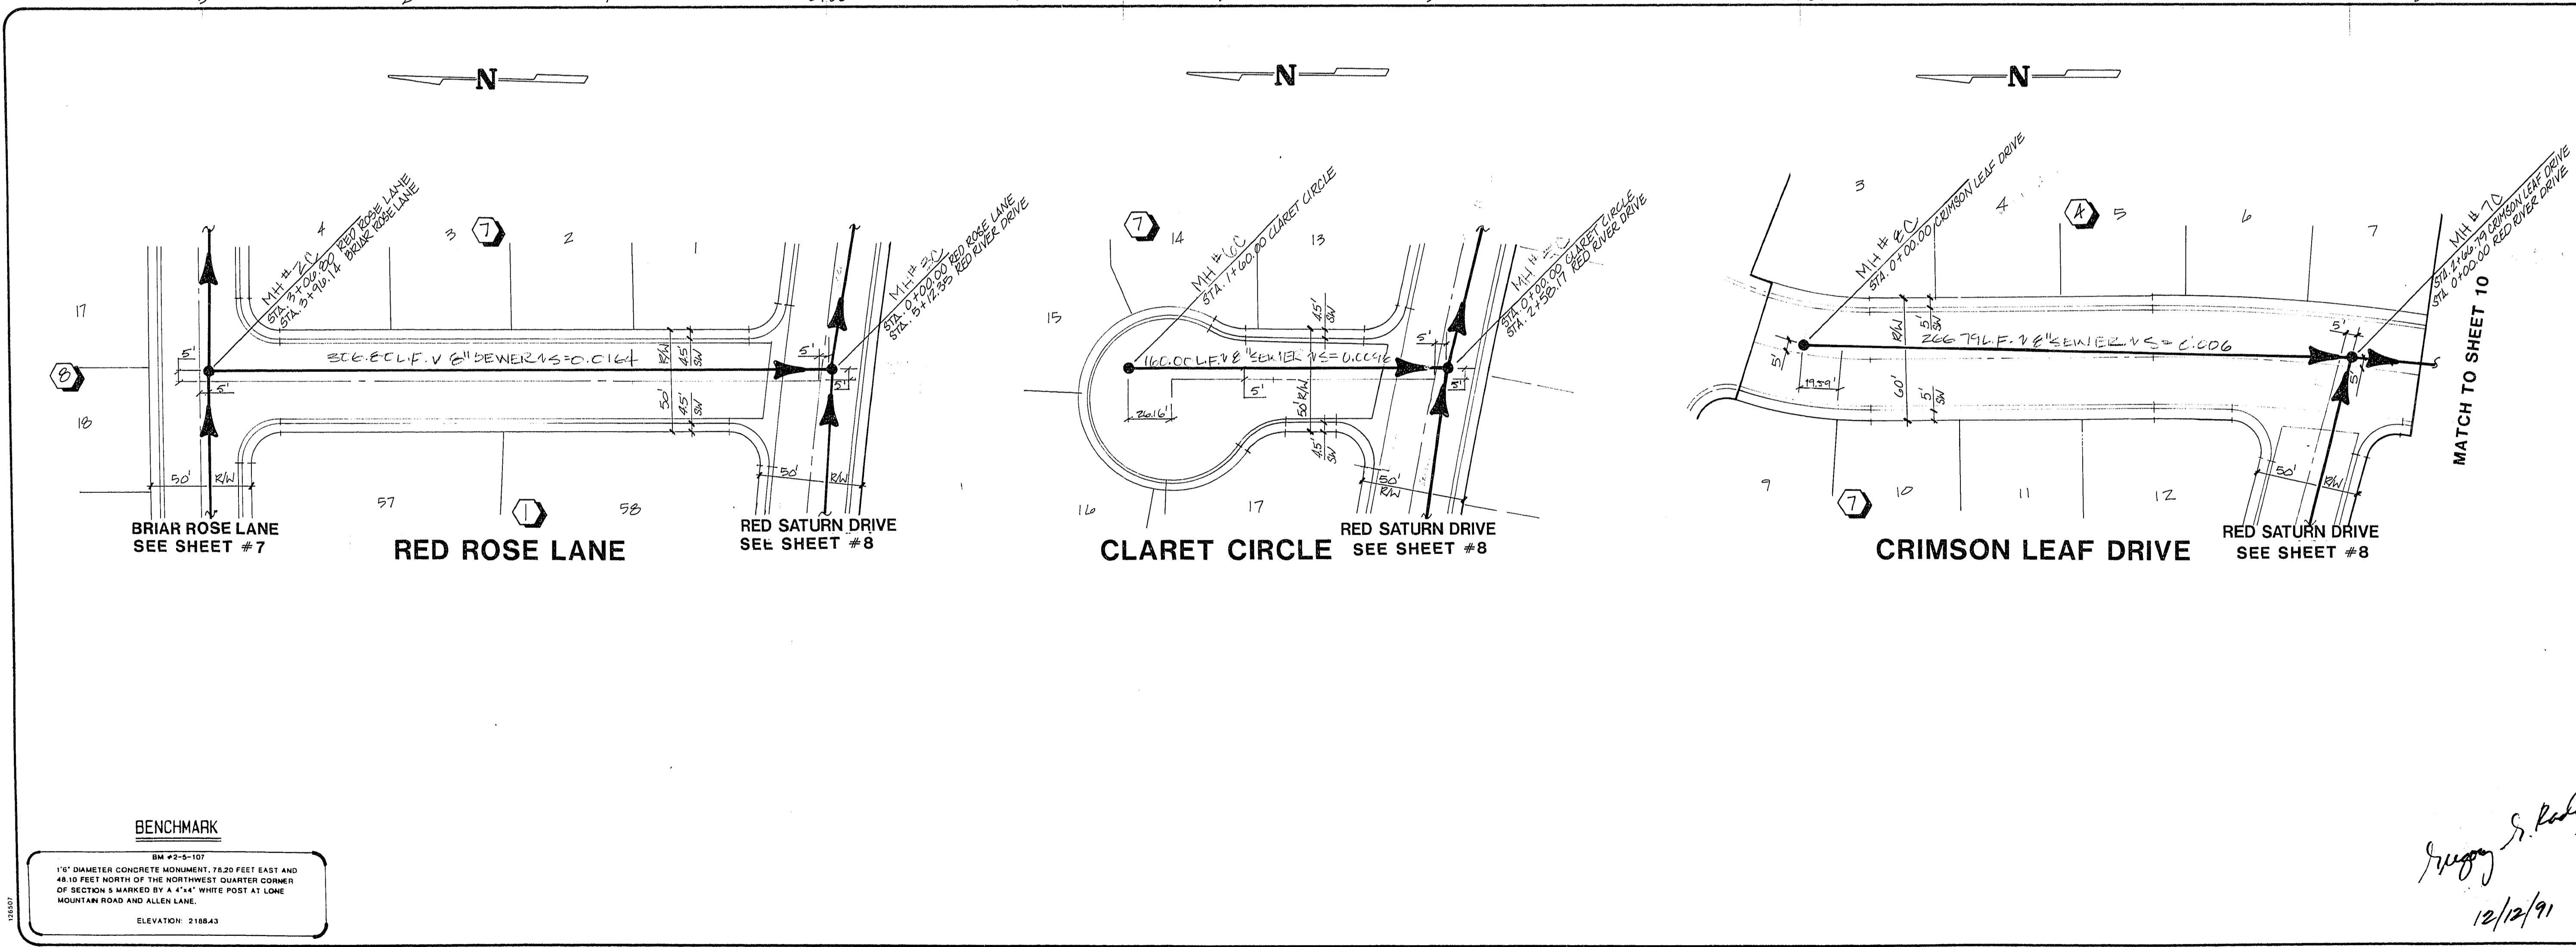

REVISION	DATE	BY

R/S. DEVELOPMENT
 CITY OF LAS VEGAS

SEWER PLAN & PROFILE
 RED ROSE LANE, CLARET CIRCLE & CRIMSON LEAF DRIVE
CRIMSON RIDGE - UNIT 3
 (RANCHO ALTA MIRA LOT 7)

NO. 3890-3
 BY RPF/GAT
 DATE NOV. 1991
 HORIZ. 1"=40'
 VERT. 1"=4'

SHEET
9
 OF 10 SHEETS

CONSULTING ENGINEERS - PLANNERS
 2727 SOUTH RAINBOW BOULEVARD
 LAS VEGAS, NEVADA 89102 PHONE (702) 873-7550

vtm nevada

Gregory S. Roberts
 12/12/91

307y-4085-3