


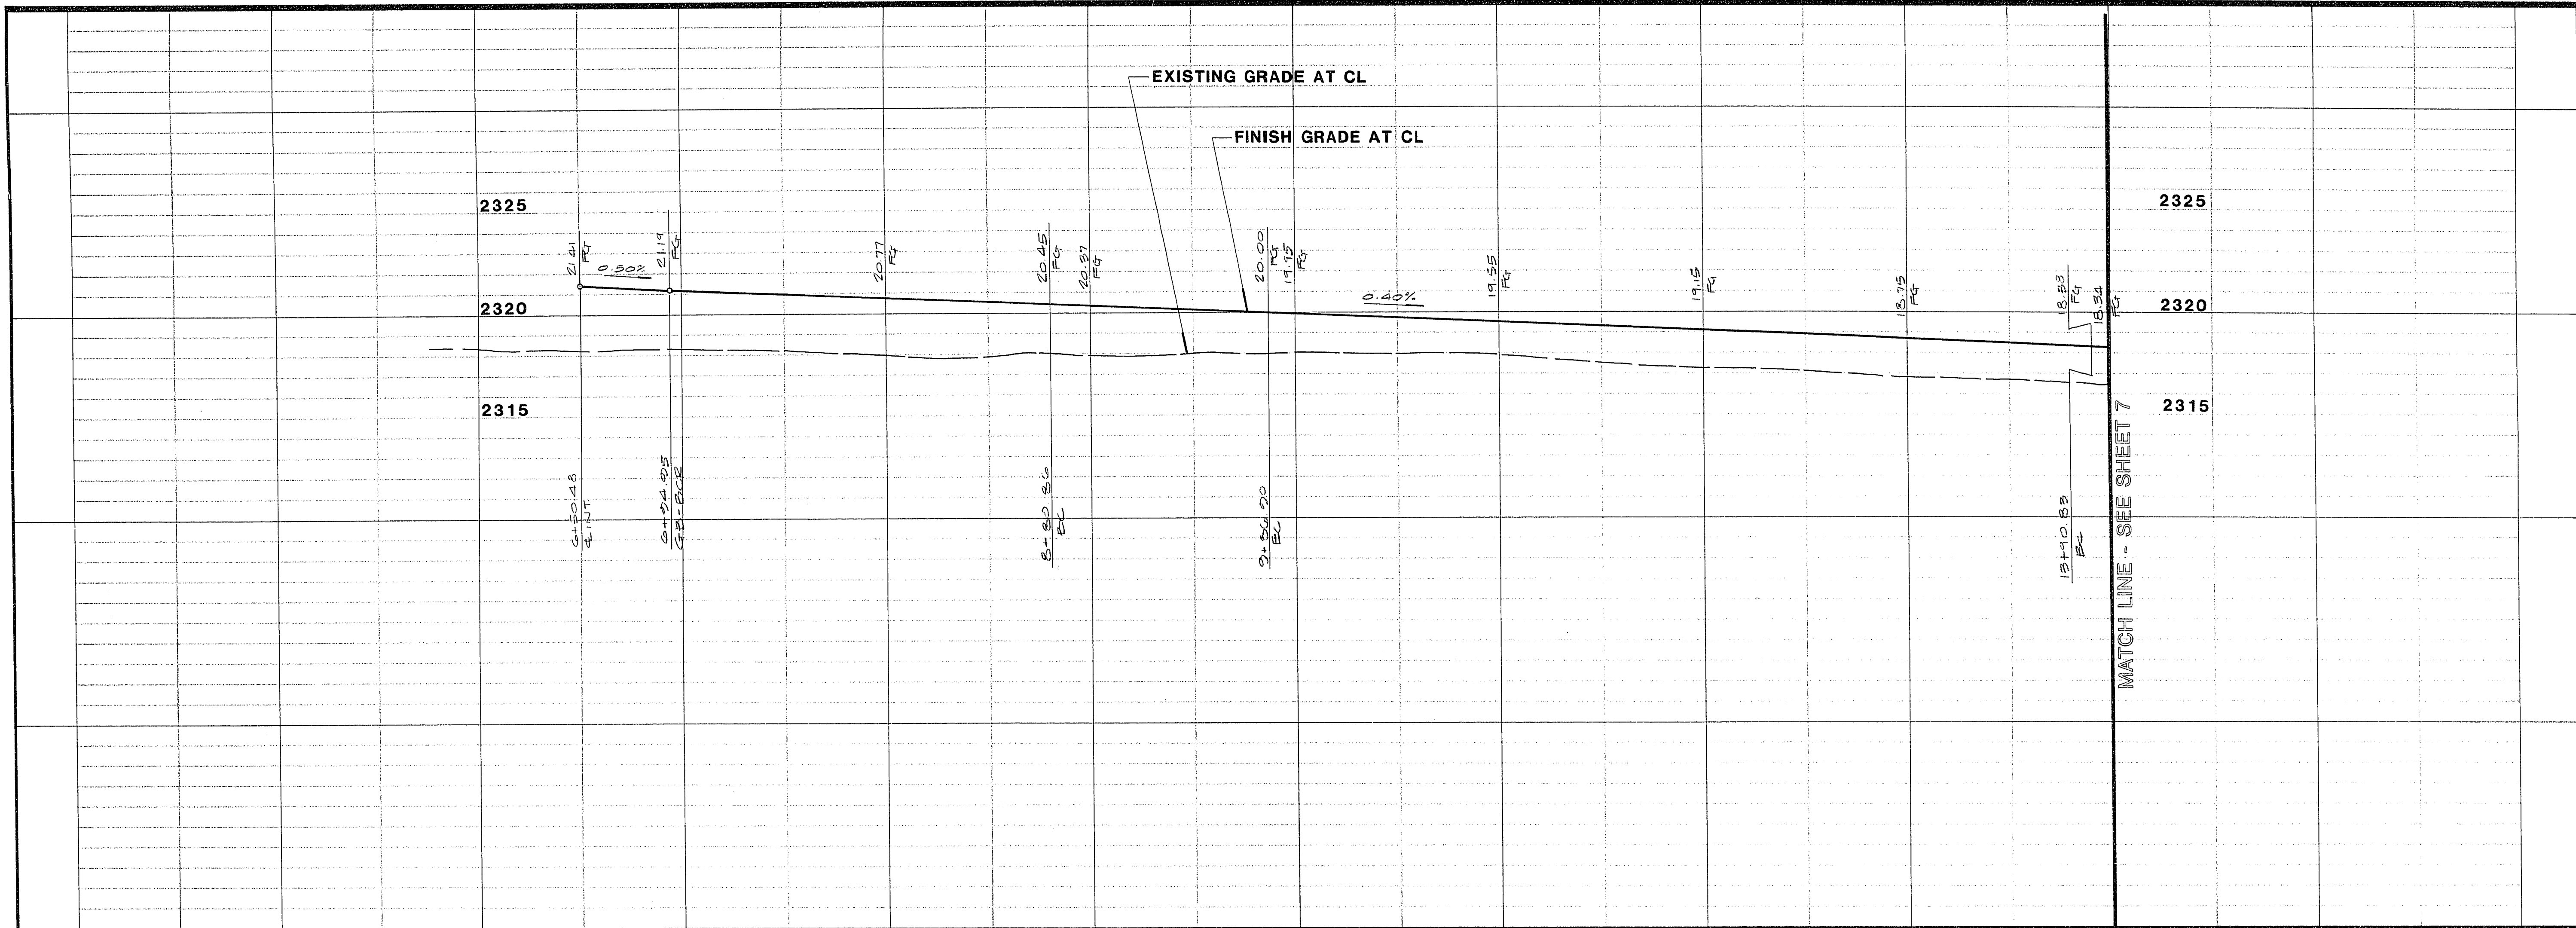

REV	DATE	BY	REVISION
1	6-29-90	JHS	REVISED PER C.L.N. COMMENTS


ESI ENGINEERS & SURVEYORS, INC.
 1000 WEST 10TH STREET, SUITE 100
 LAS VEGAS, NEVADA 89107
 PHONE: (702) 735-1111
 FAX: (702) 735-1112

SUBMITTED BY: *Dan P. Williams*
 DATE OF ISSUE: 5/30/90
 PROJECT: CHARDONNAY

SCALE: 1" = 40'

CURVE DATA TABLES

No.	RADIUS	DELTA	LENGTH	TANGENT
C1	360.00'	19°36'28"	123.20'	62.21'
C2	365.00'	16°52'36"	113.40'	57.12'
C3	20.00'	89°19'23"	31.18'	19.77'
C4	360.00'	16°52'36"	106.04'	53.41'

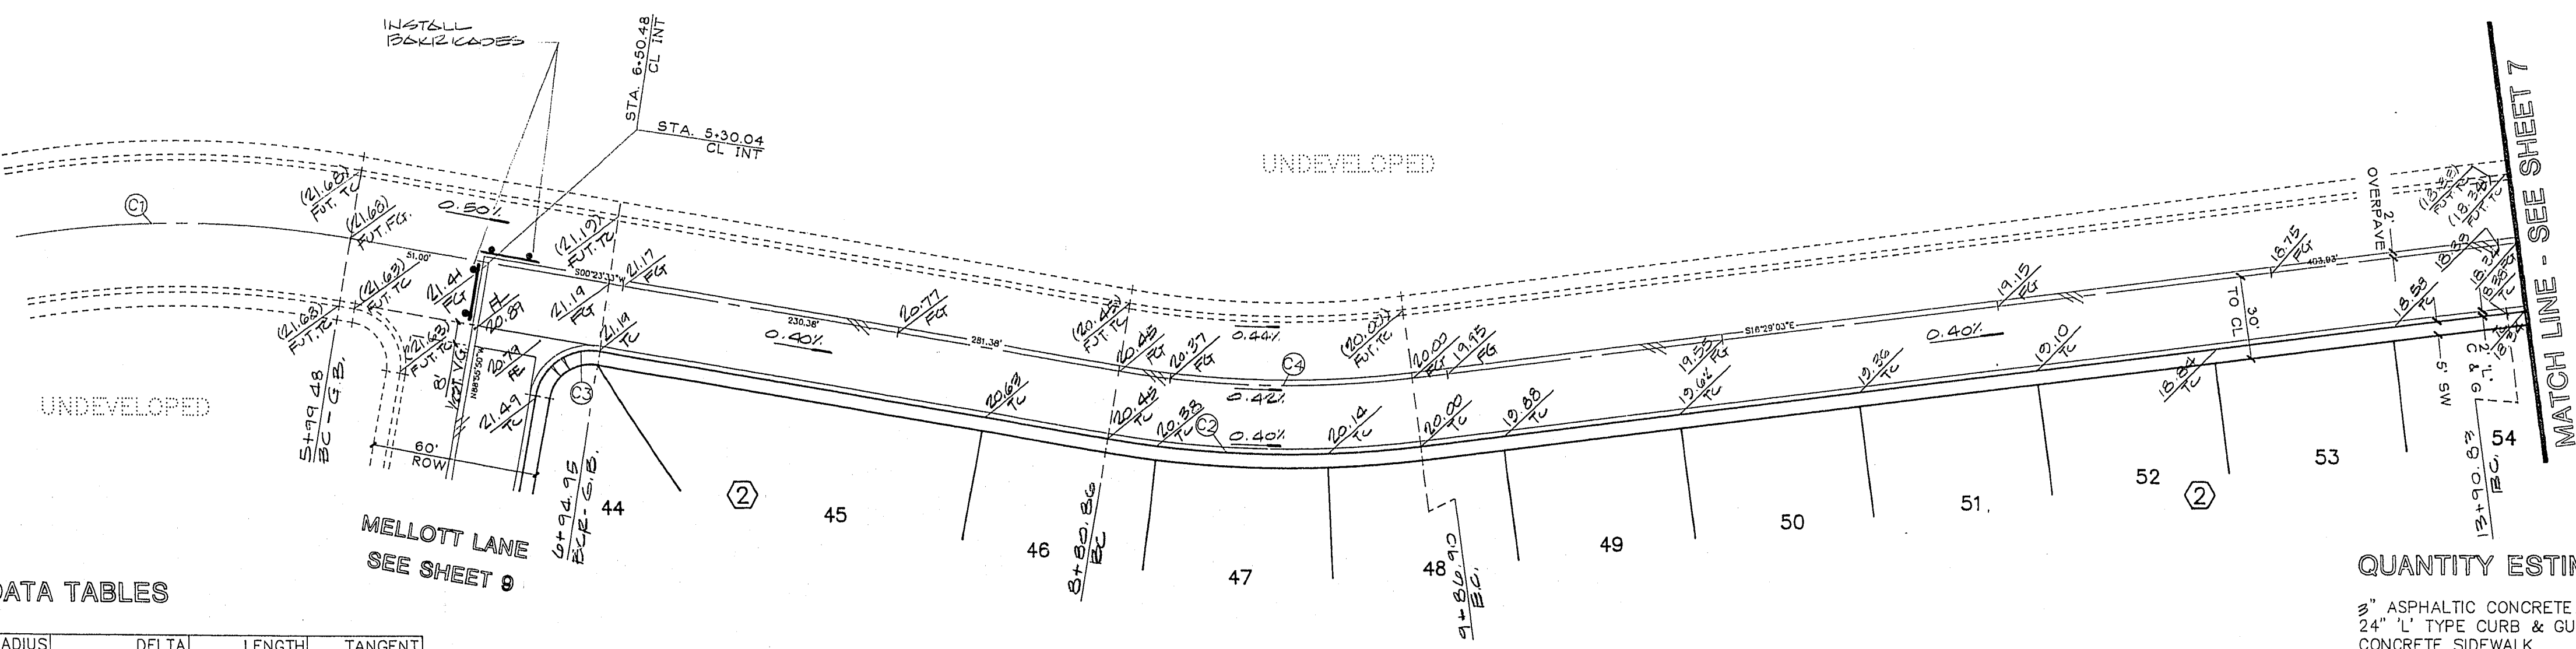

BENCHMARK

CLARK COUNTY BENCHMARK #C001001 AT A RAILROAD SPIKE IN THE EAST SIDE OF OF POWER POLE - 62837. (POWER LINE RUNS N-S ON THE WEST SIDE OF TIOGA. ELEVATION = 2334.96.

QUANTITY ESTIMATE

3" ASPHALTIC CONCRETE 2071 SY
 24" 'L' TYPE CURB & GUTTER 703 LF
 CONCRETE SIDEWALK 3520 SF

THESE QUANTITIES ARE ONLY ESTIMATES, CONTRACTOR TO VERIFY.

Call before you Dig
 1-800-227-2800
 UNDERGROUND SERVICE (USA)

STREET & SEWER PLAN & PROFILE
 (DALECREST DRIVE - STA. 6+50.48 TO STA. 13+90.83)

PROJECT: CHARDONNAY

W.O. #: 5890
 BY: S/LMW
 DATE: MAY 1990
 SCALE: VERT 1"=4'
 HORIZ 1"=40'

SHEET 6 OF 15 SHEETS

1074-4/31