


CRYSTAL COVE FMCT BACKFLOW RETROFIT AND ONSITE WATERLINE ADDITION

SECTION 8, TOWNSHIP 21 SOUTH, RANGE 60 EAST, M.D.M., CLARK COUNTY, NEVADA.

APN 163-08-418-000

APN 163-08-415-000

APN 163-08-417-000

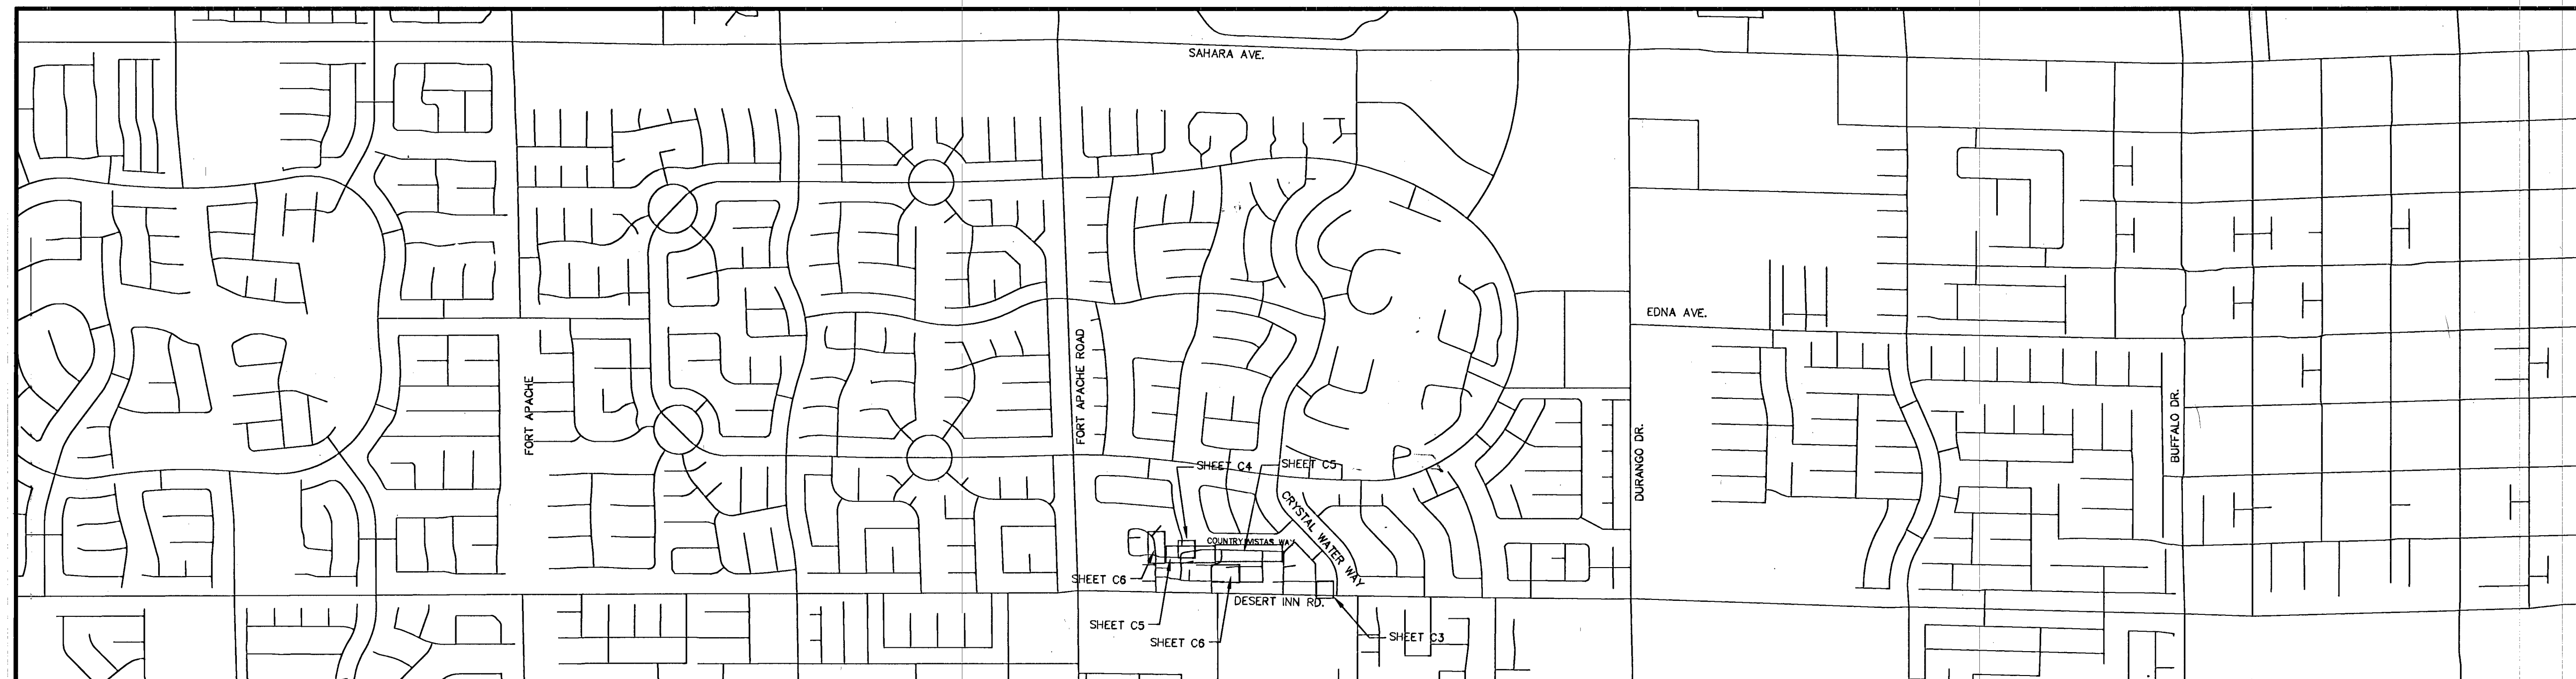

VICINITY MAP

APPROVALS

QUANTITIES

	PUBLIC	PRIVATE
8" COMPACT BACKFLOW PREVENTION ASSEMBLY (UDACS PLATE 55)	2 EA	
8" WATERLINE	3 LF	195 LF
12" WATERLINE		1358 LF
4" DIAMETER TRAFFIC BOLLARDS (UDACS PLATE 75)		4 EA
8" GATE VALVE		1 EA
8"x8" MECHANICAL JOINT TAPPING SLEEVE		3 EA
8"x8" MECHANICAL JOINT TAPPING SLEEVE		1 EA
8"x8" TAPPING VALVE		3 EA
8"x8" TAPPING VALVE		1 EA
8"x8" REDUCER		2 EA
12"x8" REDUCER		1 EA
12"x8" REDUCER		1 EA

THESE QUANTITIES ARE FOR PLANS CHECKING PURPOSES ONLY AND SHOULD NOT BE USED BY CONTRACTORS TO DETERMINE FINAL QUANTITIES.

David Bowers
DAVID BOWERS, P.E. #16738, P.T.O.E.
CITY ENGINEER

2/24/14
DATE

APPROVAL OF THESE PLANS IS LIMITED TO THOSE IMPROVEMENTS CONSTRUCTED IN THE DEDICATED RIGHTS OF WAY AND/OR DEDICATED EASEMENTS. THIS APPROVAL DOES NOT AUTHORIZE THE CONSTRUCTION OF ANY IMPROVEMENTS THAT DEVIATE FROM ADOPTED STANDARDS AND/OR SPECIFICATIONS, EXCEPT THOSE SPECIFICALLY LISTED UNDER "DEVIATIONS FROM STANDARDS". THE ENGINEER SHALL RESOLVE ANY DEVIATION OTHER THAN THOSE LISTED IN "DEVIATIONS FROM STANDARDS" IN FAVOR OF THE UNIFORM STANDARD DRAWINGS AND SPECIFICATIONS CLARK COUNTY AREA.

Chris Knight
CHRIS KNIGHT, DIRECTOR, BUILDING AND SAFETY
THIS PLAN CONFORMS TO THE APPLICABLE STANDARDS OF THE PLANNING DEPARTMENT

2/24/14
DATE

Las Vegas Fire & Rescue
LAS VEGAS FIRE & RESCUE

2/5/14
DATE

APPROVED FOR CONSTRUCTION

Debra Heade
LAS VEGAS VALLEY WATER DISTRICT ENGINEERING SERVICES MANAGER
PROJECT NO. 121465

DATE:

SHEETS: 1-6

Nebraska Energy
NEVADA ENERGY

2-12-2014
DATE

NEVADA ENERGY ACKNOWLEDGES THAT WE HAVE RECEIVED YOUR PLANS AND WILL PROVIDE SERVICE TO ALL ELECTRICAL NEEDS ASSOCIATED WITH THIS PROJECT. NEVADA POWER COMPANY RESERVES THE RIGHT TO ADDRESS ANY EXISTING OR FUTURE CONFLICTS ONCE THAT FINAL DESIGN IS COMPLETED. THE NEW SERVICE AND THE RESOLUTION OF ANY CONFLICTS WILL BE ACCOMPLISHED PURSUANT TO THE NEVADA PUBLIC UTILITY COMMISSION'S RULES AND REGULATIONS.

Southwest Gas Corporation
SOUTHWEST GAS CORPORATION

2/13/14
DATE

CenturyLink
CENTRAL TELEPHONE COMPANY D/B/A CENTURYLINK

2/12/14
DATE

THE AFFIXED APPROVAL DOES NOT ASSUME OR GUARANTEE LIABILITY FOR KNOWN OR UNKNOWN CONFLICTS WITH EXISTING OR PROPOSED IMPROVEMENTS. RESOLUTION OF ANY CONFLICT WILL BE ACCOMPLISHED PURSUANT TO LOCAL ORDINANCES, NEVADA REVISED STATUTES AND/OR PUBLIC UTILITY COMMISSION RULES AND REGULATIONS.

Cox Communications Las Vegas, Inc.
COX COMMUNICATIONS LAS VEGAS, INC.

2-5-14
DATE

SHEET INDEX

- C1: COVER SHEET
- C2: NOTE SHEET
- C3: 8"x4" FMCT BACKFLOW RETROFIT
- C4: 8"x3" FMCT BACKFLOW RETROFIT
- C5: 8 INCH WATERLINE ADDITION
- C6: 8 INCH WATERLINE ADDITION

OWNER/DEVELOPER

00 CRYSTAL COVE, LLC
C/O LEWIS OPERATING CORP
5240 POLARIS AVENUE
LAS VEGAS, NEVADA 89118

LEWIS OPERATING CORP
5240 POLARIS AVE
LAS VEGAS, NEVADA 89118
(702) 591-3260 OFFICE

4222 E. PINECREST CIRCLE
LAS VEGAS, NV 89121
PH. (702) 597-2988
FAX. (702) 597-0305

CRYSTAL COVE
FMCT BACKFLOW RETROFIT AND
ONSITE WATERLINE ADDITION

SHEET

2-1/14

DESIGNED BY:

2-1/14

CHECKED BY:


2-1/14

PROJECT NO:

29331

FILE NAME:

02-293-10WS

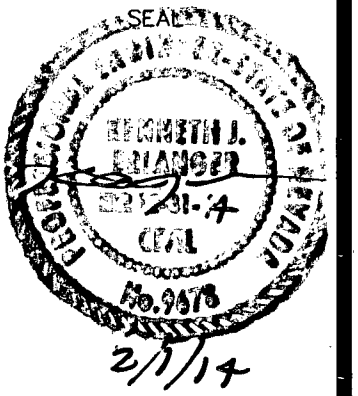

SCALE

HORIZONTAL: NA

VERTICAL: NA

SHEET

C1

1 OF 6 SHEETS

CLV-DRAWING#

107V6104

#48393