

LEGEND	
	ROADWAY CENTERLINE
	SWALE/FLOWLINE
	PROPERTY LINE
	PROPOSED CMU WALL
	EXISTING CMU WALL
	PROPOSED FENCE
	EXISTING 'L' TYPE CURB
	PROPOSED EDGE OF PAVEMENT
	EXISTING EDGE OF PAVEMENT
	L' TYPE CURB & GUTTER
	W/ SIDEWALK
	'A' TYPE CURB
	ROLL' TYPE CURB
	SETBACK LINE
	EXISTING SAWCUT LINE
	PROPOSED SAWCUT LINE
	BUILDING FOOTPRINT
	EXISTING BUILDING FOOTPRINT
	EXISTING 1' CONTOURS
	EXISTING 5' CONTOURS
	EXISTING SEWER LINE
	EXISTING GAS LINE
	EXISTING WATER LINE
	PROPOSED SEWER LINE
	PROPOSED WATER LINE
	EXISTING STREET LIGHT
	PROPOSED STREET LIGHT
	EXISTING AREA LIGHT
	EXISTING FIRE HYDRANT
	PROPOSED FIRE HYDRANT
	EXISTING WATER VALVE/GATE VALVE
	PROPOSED WATER VALVE/GATE VALVE
	EXISTING WATER METER
	PROPOSED WATER METER
	EXISTING WATER RPPA
	PROPOSED WATER RPPA
	EXISTING WATER DCDA
	PROPOSED WATER RPPA
	EXISTING SEWER MANHOLE
	PROPOSED SEWER MANHOLE
	EXISTING ELECTRIC VAULT
	EXISTING TELEPHONE MANHOLE
	EXISTING TELEPHONE PULL BOX
	EXISTING STREET LIGHT VAULT
	EXISTING ELECTRIC METER
	EXISTING ELECTRIC TRANSFORMER
	EXISTING ELEVATION
	PROPOSED ELEVATION
	GRADE AND FLOW DIRECTION
	CONSTRUCTION NOTES
	EXISTING SIGN
	PROPOSED SIGN
	SITE VISIBILITY ZONE/ ACCESSIBLE ROUTE
	CONCRETE
	EXISTING CONCRETE

ABBREVIATIONS	
AC	ASPHALTIC CONCRETE
AB	AGGREGATE BASE
BCR	BEGIN CURB RETURN
CCAUSD	CLARK COUNTY AREA UNIFORM STANDARD DRAWING
CL	CENTERLINE
CO	CLEAN OUT
CONC	CONCRETE
CY	CUBIC YARDS
DCDA	DOUBLE-CHECK DETECTOR ASSEMBLY
DI	DROP INLET
DIP	DUCTILE IRON PIPE
DG	DESIGN GRADE AT CENTERLINE
EA	EACH
ECR	END CURB RETURN
EG	EXISTING GROUND
EL	ELECTRIC
EP	EDGE OF PAVEMENT
ESMT	EASEMENT
EX	EXISTING
FF	FINISH FLOOR
FG	FINISH GRADE
FS	FINISHED SURFACE
G	GAS
GB	GRADE BREAK
HP	HIGH POINT
INV	INVERT
LF	LINEAR FEET
LP	LOW POINT
LT	LEFT
LVVWD	LAS VEGAS VALLEY WATER DISTRICT
MH	MAN HOLE
NAP	NOT A PART
NTS	NOT TO SCALE
OFF	OFFSET
POC	POINT OF CONNECTION
PL	PROPERTY LINE
R	RADIUS
ROW OR R/W	RIGHT OF WAY
RT	RIGHT
S	SLOPE
SD	STORM DRAIN
SF	SQUARE FEET
SMH	SANITARY SEWER MANHOLE
SSCO	SANITARY SEWER CLEANOUT
STA	STATION
SVZ	SIGHT VISIBILITY ZONE
SW	SIDEWALK
TC	TOP OF CURB
TDC	TOP OF DEPRESSION CURB
TE	TRASH ENCLOSURE
TW	TOP OF WALL
TYP	TYPICAL
USD	UNIFORM STANDARD DRAWING
W	WATER

VOLUNTEERS IN MEDICINE 1100 N MARTIN LUTHER KING BLVD. CITY OF LAS VEGAS, NEVADA APN: 139-28-601-006



VICINITY MAP SCALE: NONE

OWNER/DEVELOPER
VOLUNTEERS IN MEDICINE
C/O SH ARCHITECTURE
7250 PEAK DRIVE SUITE 216
LAS VEGAS, NV, 89128
TEL: (702)-363-2222
FAX: (702)-363-6060

APPROVALS

David Bowers, PE, PTOE, PE# 16736 CITY ENGINEER DATE 7-10-13

APPROVAL OF THESE PLANS IS LIMITED TO THOSE IMPROVEMENTS CONSTRUCTED IN THE DEDICATED RIGHTS-OF-WAY AND/OR DEDICATED EASEMENTS. THIS APPROVAL DOES NOT AUTHORIZE THE CONSTRUCTION OF ANY IMPROVEMENTS THAT DEVIATE FROM ADOPTED STANDARDS AND/OR SPECIFICATIONS EXCEPT THOSE SPECIFICALLY LISTED UNDER "DEVIATIONS FROM STANDARDS". THE ENGINEER SHALL RESOLVE ANY DEVIATION OTHER THAN THOSE LISTED IN "DEVIATIONS FROM STANDARDS" IN FAVOR OF THE UNIFORM STANDARDS DRAWINGS AND SPECIFICATIONS CLARK COUNTY AREA.

Chris Knight, DIRECTOR, BUILDING AND SAFETY DATE 8-22-13
THIS PLAN CONFORMS TO THE APPLICABLE STANDARDS OF THE PLANNING DEPARTMENT

R. M. M. DATE 8/8/13
CLV FIRE & RESCUE DATE

Southwest Gas Corporation DATE 8/1/13

NV ENERGY ACKNOWLEDGES THAT WE HAVE RECEIVED YOUR PLANS AND WILL PROVIDE SERVICE TO ALL ELECTRICAL NEEDS ASSOCIATED WITH THIS PROJECT. NV ENERGY RESERVES THE RIGHT TO ADDRESS ANY EXISTING OR FUTURE CONFLICTS ONCE THE FINAL DESIGN IS COMPLETED. THE NEW SERVICE AND THE RESOLUTION OF ANY CONFLICTS WILL BE ACCOMPLISHED PURSUANT TO THE NEVADA PUBLIC UTILITY COMMISSION'S RULES AND REGULATIONS.

Central Telephone Co. d/b/a CENTURYLINK DATE 8-7-13

"THE AFFIXED CENTURYLINK APPROVAL DOES NOT ASSUME OR GUARANTEE LIABILITY FOR KNOWN OR UNKNOWN CONFLICTS WITH EXISTING OR PROPOSED IMPROVEMENTS. RESOLUTION OF ANY CONFLICT WILL BE ACCOMPLISHED PURSUANT TO LOCAL ORDINANCES, NEVADA REVISED STATUTES AND/OR PUBLIC UTILITY COMMISSION RULES AND REGULATIONS."

8/7/13 DATE


APPROVED FOR CONSTRUCTION
LAS VEGAS VALLEY WATER DISTRICT ENGINEERING SERVICES MANAGER
DATE: 8/7/13 PROJECT No. 121864
LVVWD APPROVED FIRE FLOW 1500 GPM AT 20 PSI RESIDUAL
SHEET #S 1, 2, 3 & 5

BENCHMARK
CITY OF LAS VEGAS VERTICAL CONTROL (NAVD 88)
BENCHMARK No. 2LV0128N6
RIVET AND PLATE IN TO P OF CURB ON THE EAST
SIDE OF MARTIN LUTHER KING 1/4 MILE NORTH OF
WASHINGTON.
NAVD 88 DATUM 624.529 METERS (2048.971 FEET)

BASIS OF BEARINGS
SOUTH 001°13'0" EAST, BEING THE BEARING OF THE
CENTER SECTION LINE FROM THE C 1/4 TO N 1/4 AS
SHOWN ON RECORD OF SURVEY FILE 23, PAGE 98 IN
THE CLARK COUNTY RECORDER'S OFFICE, CLARK
COUNTY, NEVADA.

INDEX OF DRAWINGS

- COVER SHEET
- GENERAL NOTES
- DETAIL SHEET
- HORIZONTAL CONTROL PLAN
- UTILITY PLAN
- GRADING PLAN

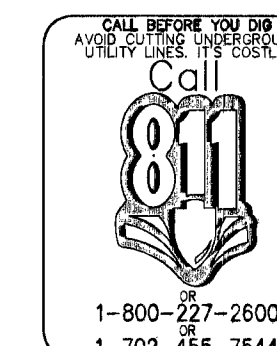

JOB No. 13101	
DATE: 07/22/13	
VERT. SCALE: N/A	
HORIZ. SCALE: N/A	
DRAWN BY: JGR	
CHECKED BY: DAD	
SHEET 1 of 6	
107V5995	