


ABUTMENT 1 ELEVATION

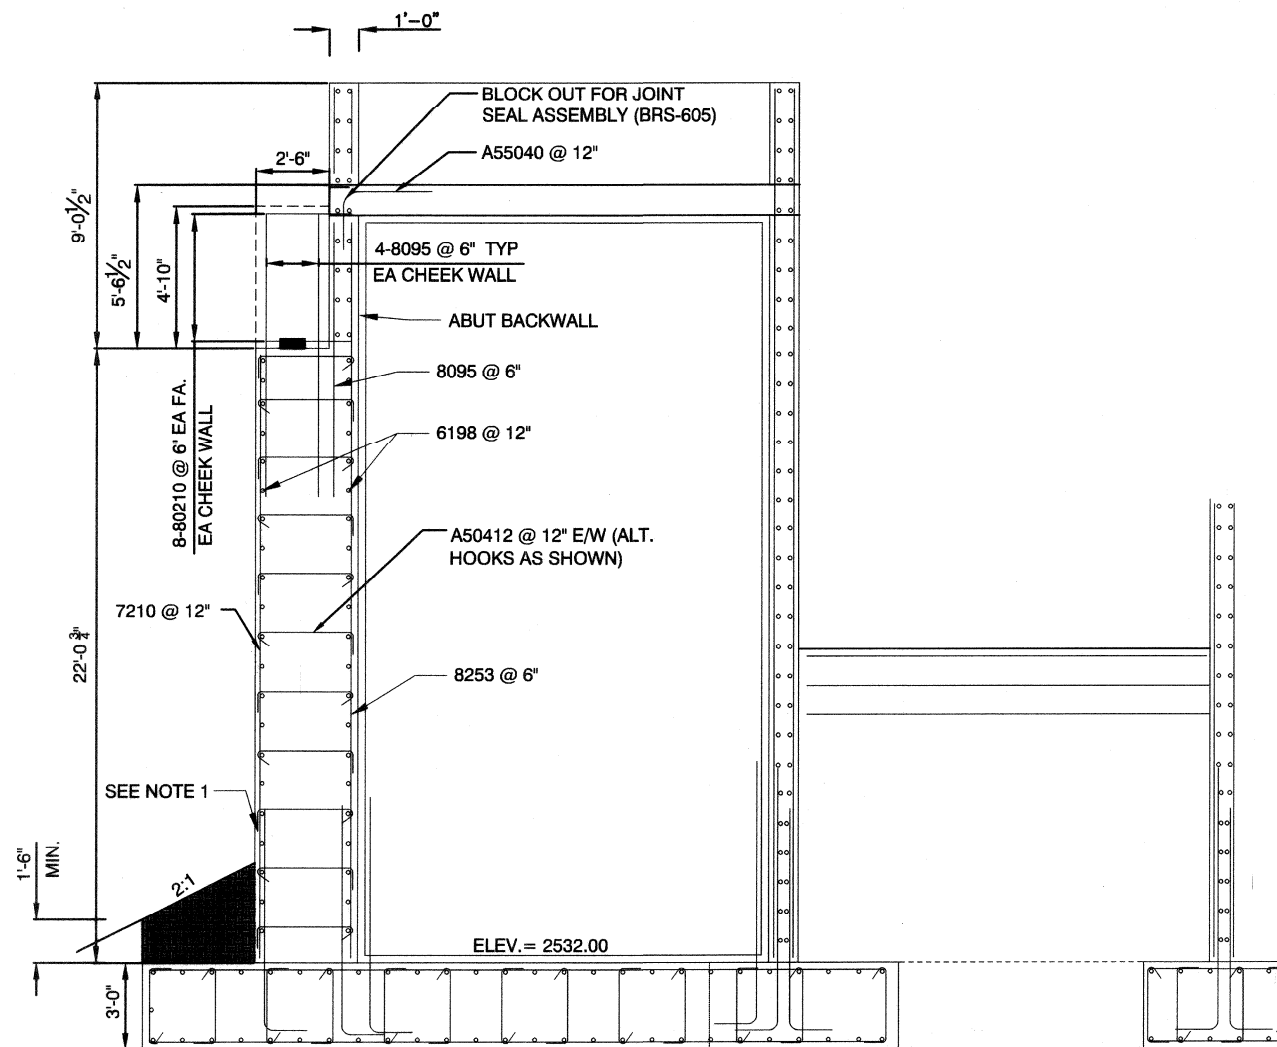

SECTION (ABUTMENT 1)

NOTES:

1. SEE SHEET BRS-714 FOR WEEPHOLE DETAILS
2. SEE AESTHETIC DRAWINGS FOR AESTHETIC TREATMENTS.
3. SEE ELECTRICAL DRAWINGS FOR CONDUIT PLACEMENT / DETAILS.

 PREPARED BY DEPARTMENT OF PUBLIC WORKS CAPITAL PROJECT MGMT	 POGEMEYER DESIGN GROUP 8880 Smoke Ranch Road - Suite 110 Las Vegas, Nevada 89123-7021 725-5100	NO. DATE REVISIONS
PREPARED FOR CITY OF LAS VEGAS	BID# 17-48938 DESIGNED BY: SRR DRAWN BY: AP CHECKED BY: AP	DATE: JANUARY 2018 SUBMITTAL STAGE: 100% FINAL
CIMARRON PEDESTRIAN BRIDGE AT SUMMERLIN PARKWAY		
ABUTMENT NO. 1 WALL DETAILS		
TITLE SHEET		
SHEET BRS-301 26 OF 86 DRAWING NO. 676-22		
FEDERAL PROJECT NUMBER: CM-0003(180)		