


2" OPEN JOINT DETAIL

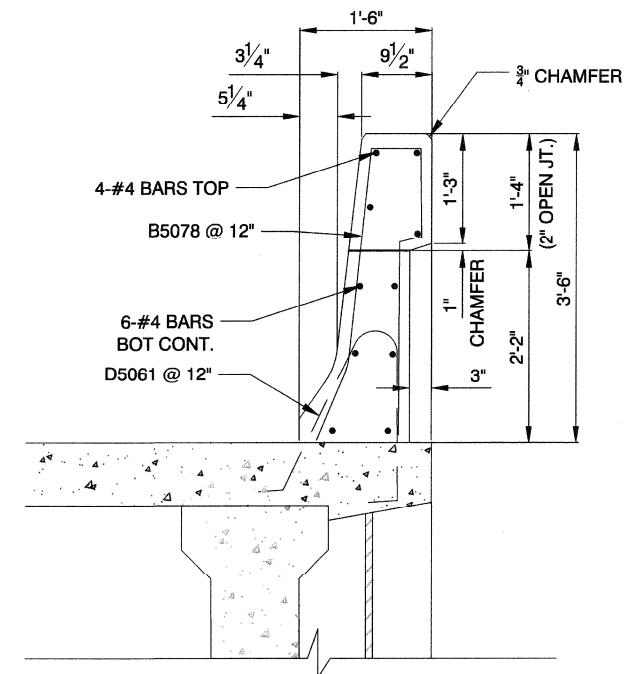

BARRIER RAIL DETAIL

PREPARED FOR CITY OF LAS VEGAS		PREPARED BY DEPARTMENT OF PUBLIC WORKS CAPITAL PROJECT MGMT	
TITLE CIMARRON PEDESTRIAN BRIDGE AT SUMMERLIN PARKWAY	SHEET BRS-604	BID # 17-4898 DESIGNED BY: SPR DRAWN BY: AP CHECKED BY: AP	NO. DATE REVISIONS
SUBMITTAL STAGE: 100% FINAL		DATE: JANUARY 2018 8980 Smoke Ranch Road - Suite 110 Las Vegas, Nevada 89121 - (702) 255-9100	
PROFESSIONAL ENGINEER SEAL 		FEDERAL PROJECT NUMBER: CM-0003(180)	