

**CIMARRON PEDESTRIAN BRIDGE
AT SUMMERLIN PARKWAY**

LANDSCAPE DETAILS



SHEET
L1.03
66 OF 86
DRAWING NO.
676-22

PREPARED FOR
CITY OF LAS VEGAS


DATE: JANUARY 2018
SUBMITTAL STAGE: 100% FINAL
CHECKED BY: SMS
DESIGNED BY: MED
DRAWN BY: MED

PREPARED BY
**DEPARTMENT OF
PUBLIC WORKS**
CAPITAL PROJECT MGMT




southwick
LANDSCAPE ARCHITECTS
1701 W. HARRISON ROAD, SUITE 200, LAS VEGAS, NV 89102
www.southwick.com


NO.	DATE	REVISIONS

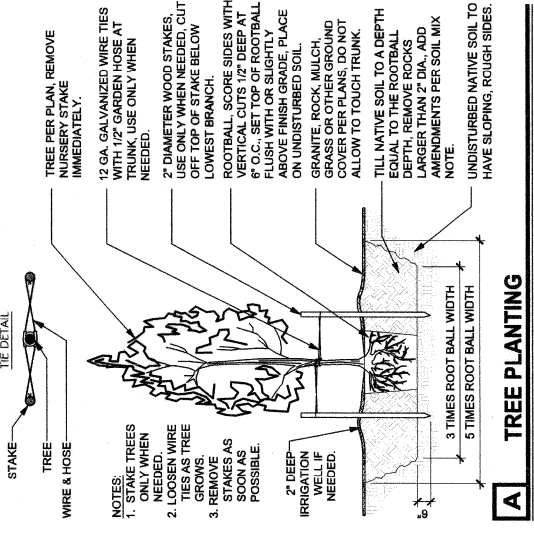


A TREE PLANTING

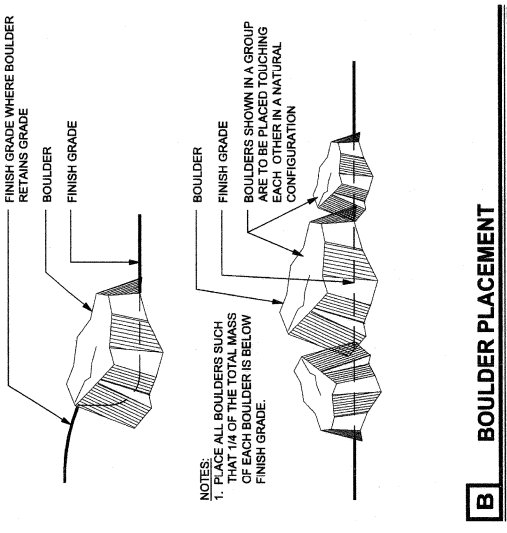


B BOULDER PLACEMENT

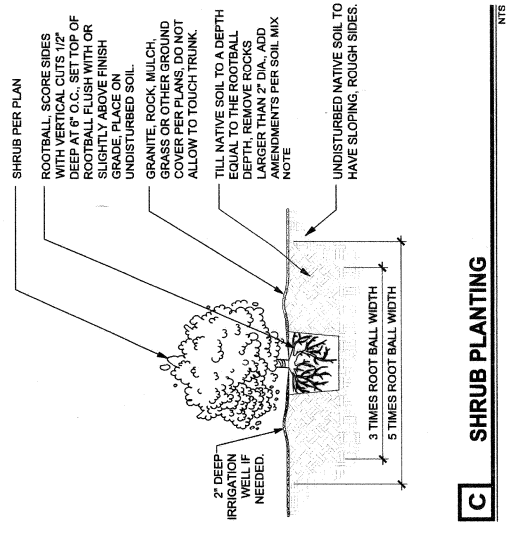


C SHRUB PLANTING

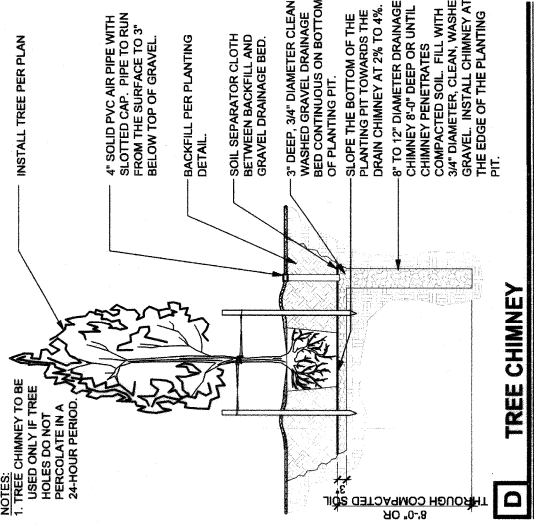


D TREE CHIMNEY

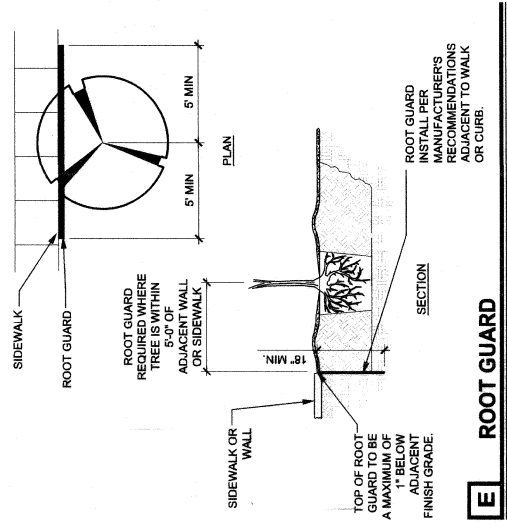


E ROOT GUARD

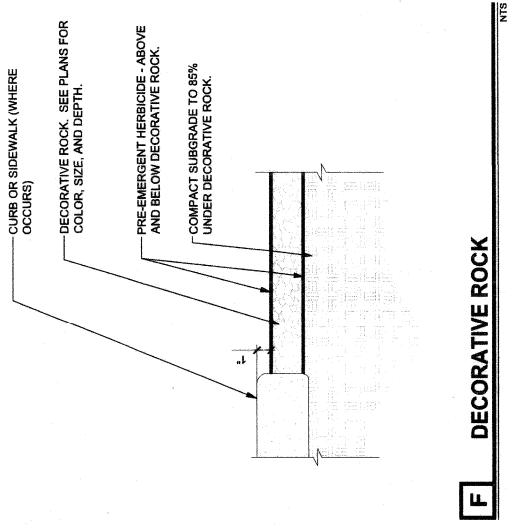

F DECORATIVE ROCK

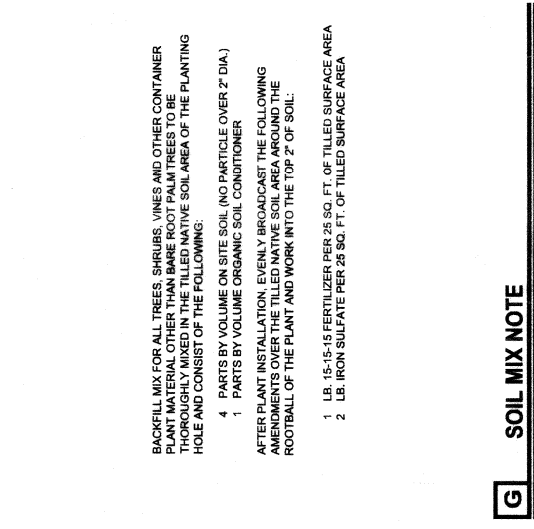

G SOIL MIX NOTE

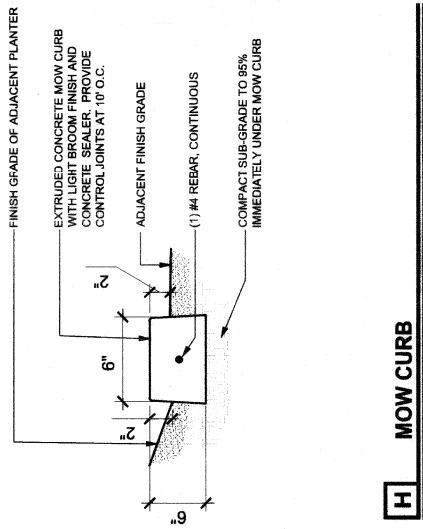

H MOW CURB