
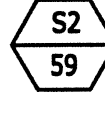
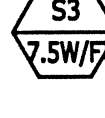


LIGHTING FIXTURE SCHEDULE



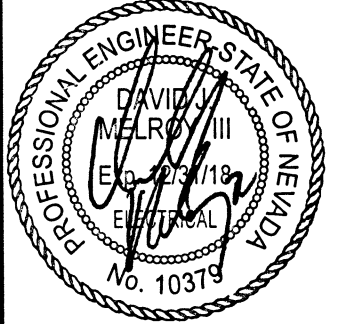
FIXTURE SCHEDULE GENERAL NOTES:

1. FIXTURES SHALL HAVE APPROPRIATE U.L. LABEL (I.e., DAMP OR WET) AS REQUIRED BY CODES AND ORDINANCES.
2. FIXTURES SHALL INCLUDE ALL ACCESSORIES NECESSARY FOR INSTALLATION ACCORDING TO MANUFACTURER'S SHOP DRAWINGS AND AS REQUIRED BY CODES AND LOCAL ORDINANCES.
3. PRIOR TO ORDERING ANY LIGHTING EQUIPMENT, THE CONTRACTOR SHALL COORDINATE ALL FIXTURE LOCATIONS WITH BRIDGE STRUCTURAL DRAWINGS.
4. ALL LAMPS SHALL BE PROVIDED AND INSTALLED ACCORDING TO THE ATTACHED FIXTURE SCHEDULE AND SPECIFICATIONS. ENSURE COMPATIBILITY BETWEEN FIXTURE, LAMP(S) AND BALLAST(S). (OSRAM SYLVANIA SERIES)
5. CONTRACTOR SHALL VERIFY FIXTURE VOLTAGES PRIOR TO ORDERING FIXTURE.
6. LIGHTING FIXTURE CATALOG NUMBERS ARE SERIES TYPE ONLY. PROVIDE ALL NECESSARY HARDWARE AS REQUIRED BY THE SPECIFICATIONS, DRAWINGS, AND PROJECT CONDITIONS FOR A COMPLETE INSTALLATION.
7. ALL FIXTURES SHALL BE ORDERED WITH APPROPRIATE BALLAST(S) THAT HAVE U.L. AND CBM LABELS. ALL BALLASTS MUST CONFORM TO TITLE 24 AND/OR IECC REQUIREMENTS FOR PERFORMANCE. PROVIDE MULTIPLE BALLASTS FOR DUAL-LEVEL SWITCHING AND WIRING (I.e. TANDEM) AS INDICATED ON THE PLANS.

TYPE	DESCRIPTION AND MANUFACTURER	NOTES
	SINGLE HEAD TRAIL LIGHT. VOLTAGE: 240V LAMP: LED MANUFACTURER: PER SPECIAL PROVISIONS Section 672	
	BRIDGE LIGHT. VOLTAGE: 240V LAMP: LED MANUFACTURER: INDATECH #HRTL4-SS20-U-AMK-TW	
	BRIDGE EFFECT LIGHT. VOLTAGE: 240V LAMP: LED 2700K 6W/FT 50 CHIP MINIMUM 90 CRI WET RATED. MANUFACTURER: QTRAN, #1QA-WIDE-BZ-CL-*1/Q65 6.0/QOM-ELED-300-WNV-24.	

msa.
 ENGINEERING CONSULTANTS
 370 E Windmill Lane, Suite 100
 Las Vegas, NV 89123
 702.896.1100
 msa-ec.com
 MSA#L16032

FEDERAL PROJECT NUMBER: CM-0003(180)

 PREPARED BY DEPARTMENT OF PUBLIC WORKS CAPITAL PROJECT MGMT	 POGGEMEYER DESIGN GROUP <small>8000 S. Rainbow Road - Suite 110 Las Vegas, Nevada 89123 - (702) 259-8100</small>	NO. DATE SHEET REVISIONS _____ _____ _____ _____
PREPARED FOR CITY OF LAS VEGAS	BID # 17-48938 DESIGNED BY: PE DRAWN BY: MSA CHECKED BY: PE	DATE: JANUARY 2018 SUBMITTAL STAGE: 100% FINAL
CIMARRON PEDESTRIAN BRIDGE AT SUMMERLIN PARKWAY		
SHEET LIGHT FIXTURE SCHEDULE		
 JAN 12 2018		
SHEET E0.05 83 OF 86 DRAWING NO. 676-22		