


Scale:
Horiz. 1"=40'
Vert. 1"=5'

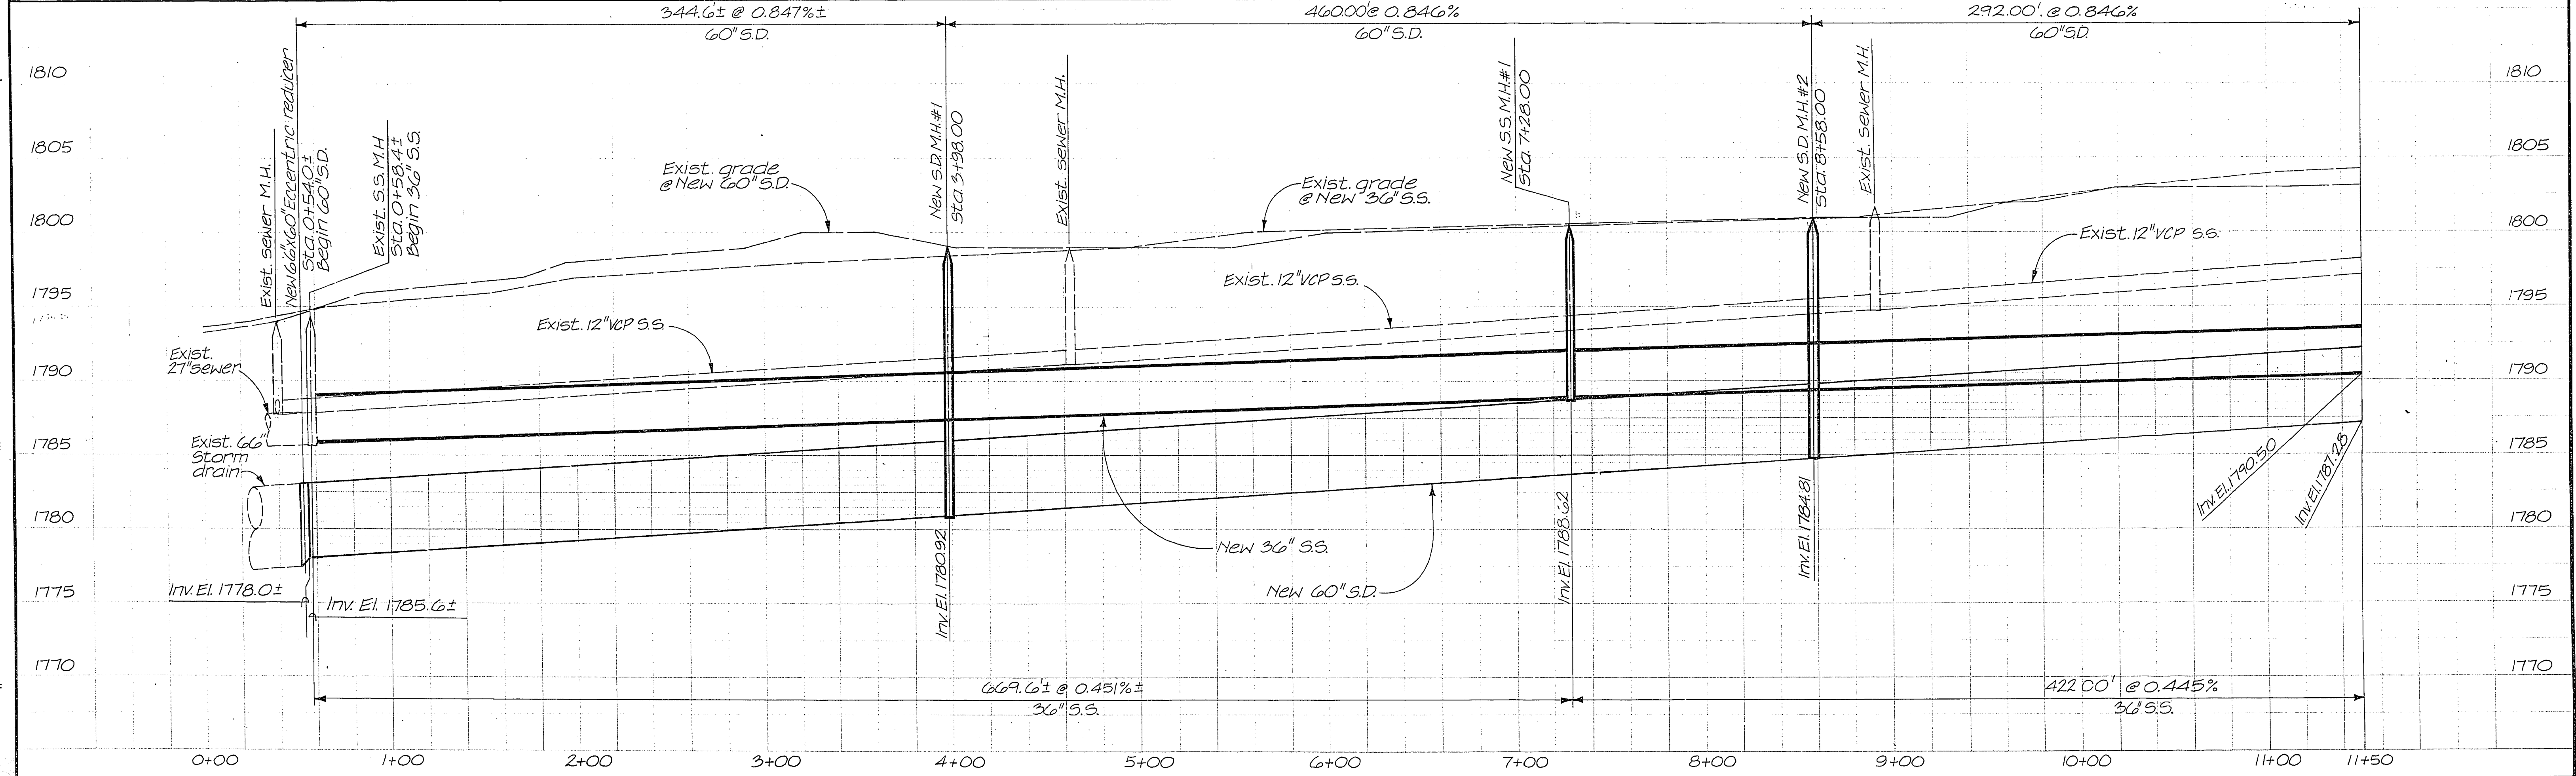

	CITY OF LAS VEGAS DEPARTMENT OF PUBLIC WORKS 23RD STREET RELIEF SEWER	DWG. NO. 307-V640
	PLAN & PROFILE STA. 0+00.00 TO STA. 11+50.00	SHEET 4 OF 15
	Black & Veatch Engineers - Architects Las Vegas, Nevada	PROJECT NO. 14241